


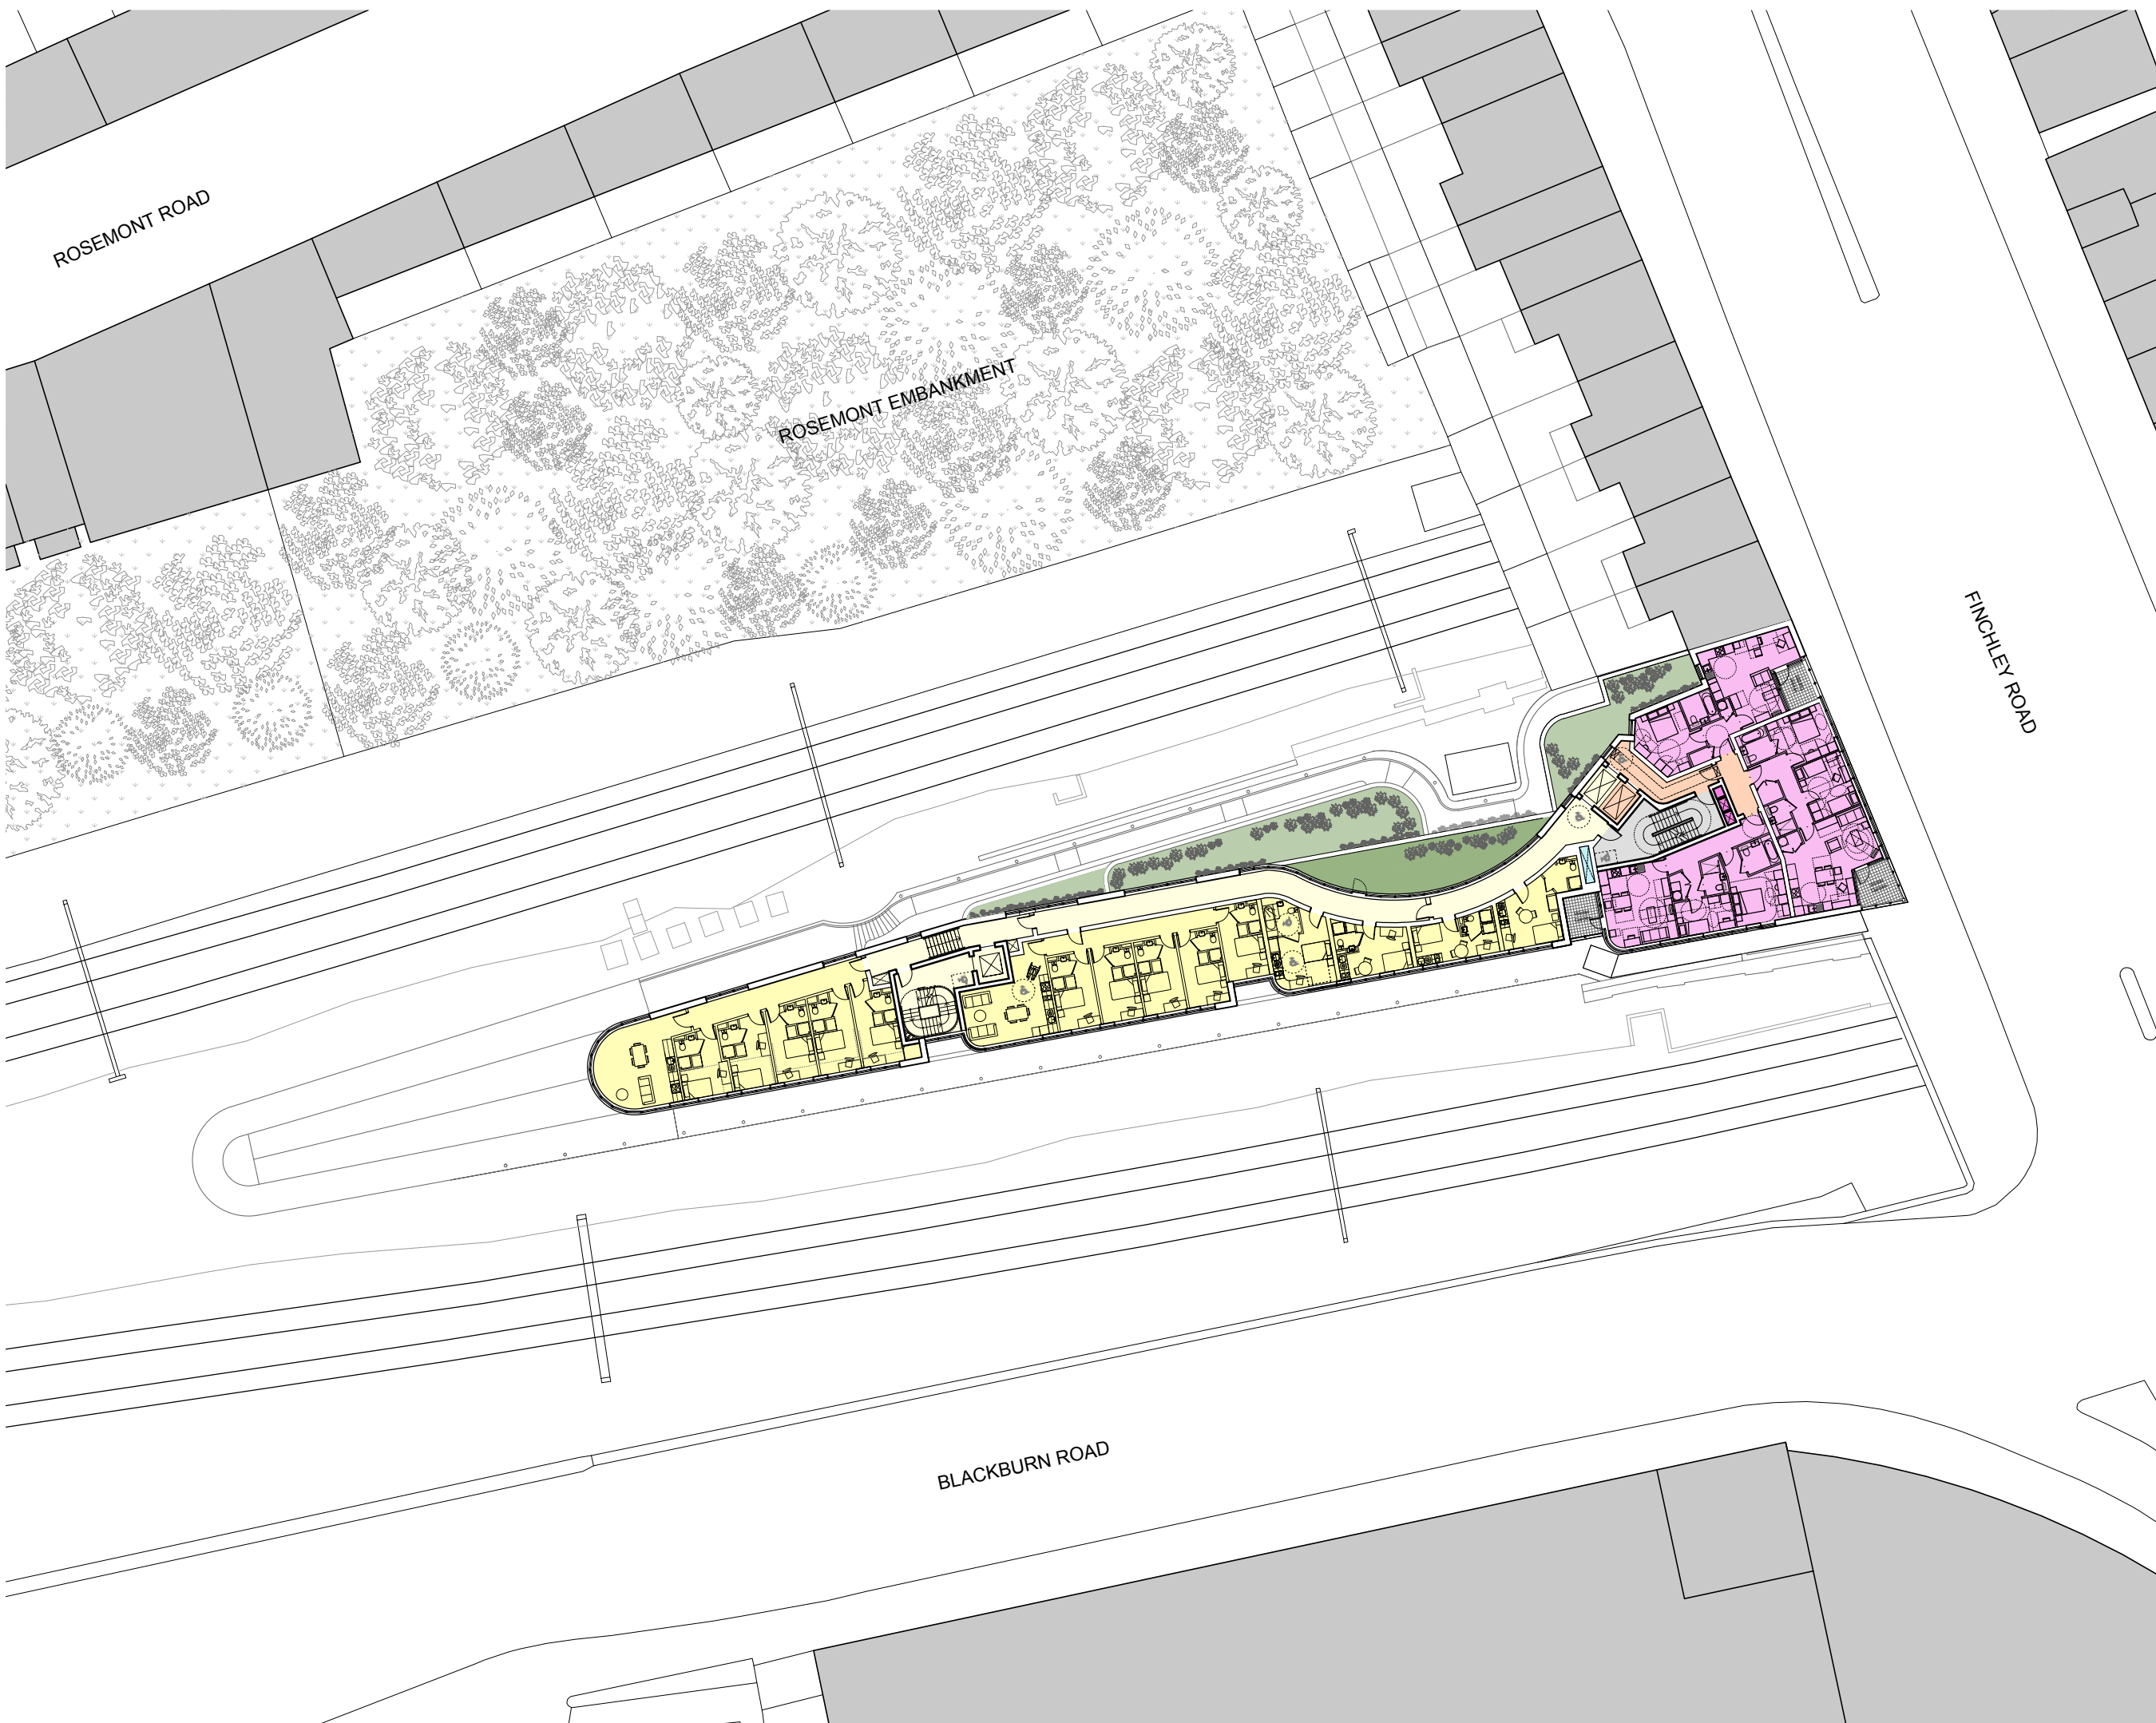

- Key
- Plant Space
 - Student Apartments
 - Student Circulation
 - Student Services
 - Residential Apartments
 - Residential Circulation
 - Residential Services
 - Commercial/ Community Circulation
 - Commercial/ Community Services
 - Student/Residential Areas
 - Green Areas



Rev: P01 Date: 26.08.14 Dm: ST Chk: BM
 Issue for Planning
 Do not scale off this drawing
 Report all errors and omissions to the Architect
 Dimensions to be checked on site
 SHEET INFORMATION:
 Plotted by : S.TURNER
 Plot date : 20 August 2014 14:19:01

Client:
 Stadium Capital Holdings

Project:
 Midland Crescent

Title:
 Second Floor

Drawing status:
 For Planning