



- Key**
- Plant Space
 - Student Apartments
 - Student Circulation
 - Student Services
 - Residential Apartments
 - Residential Circulation
 - Residential Services
 - Commercial / Community
 - Commercial Community Circulation
 - Student/Residential Areas

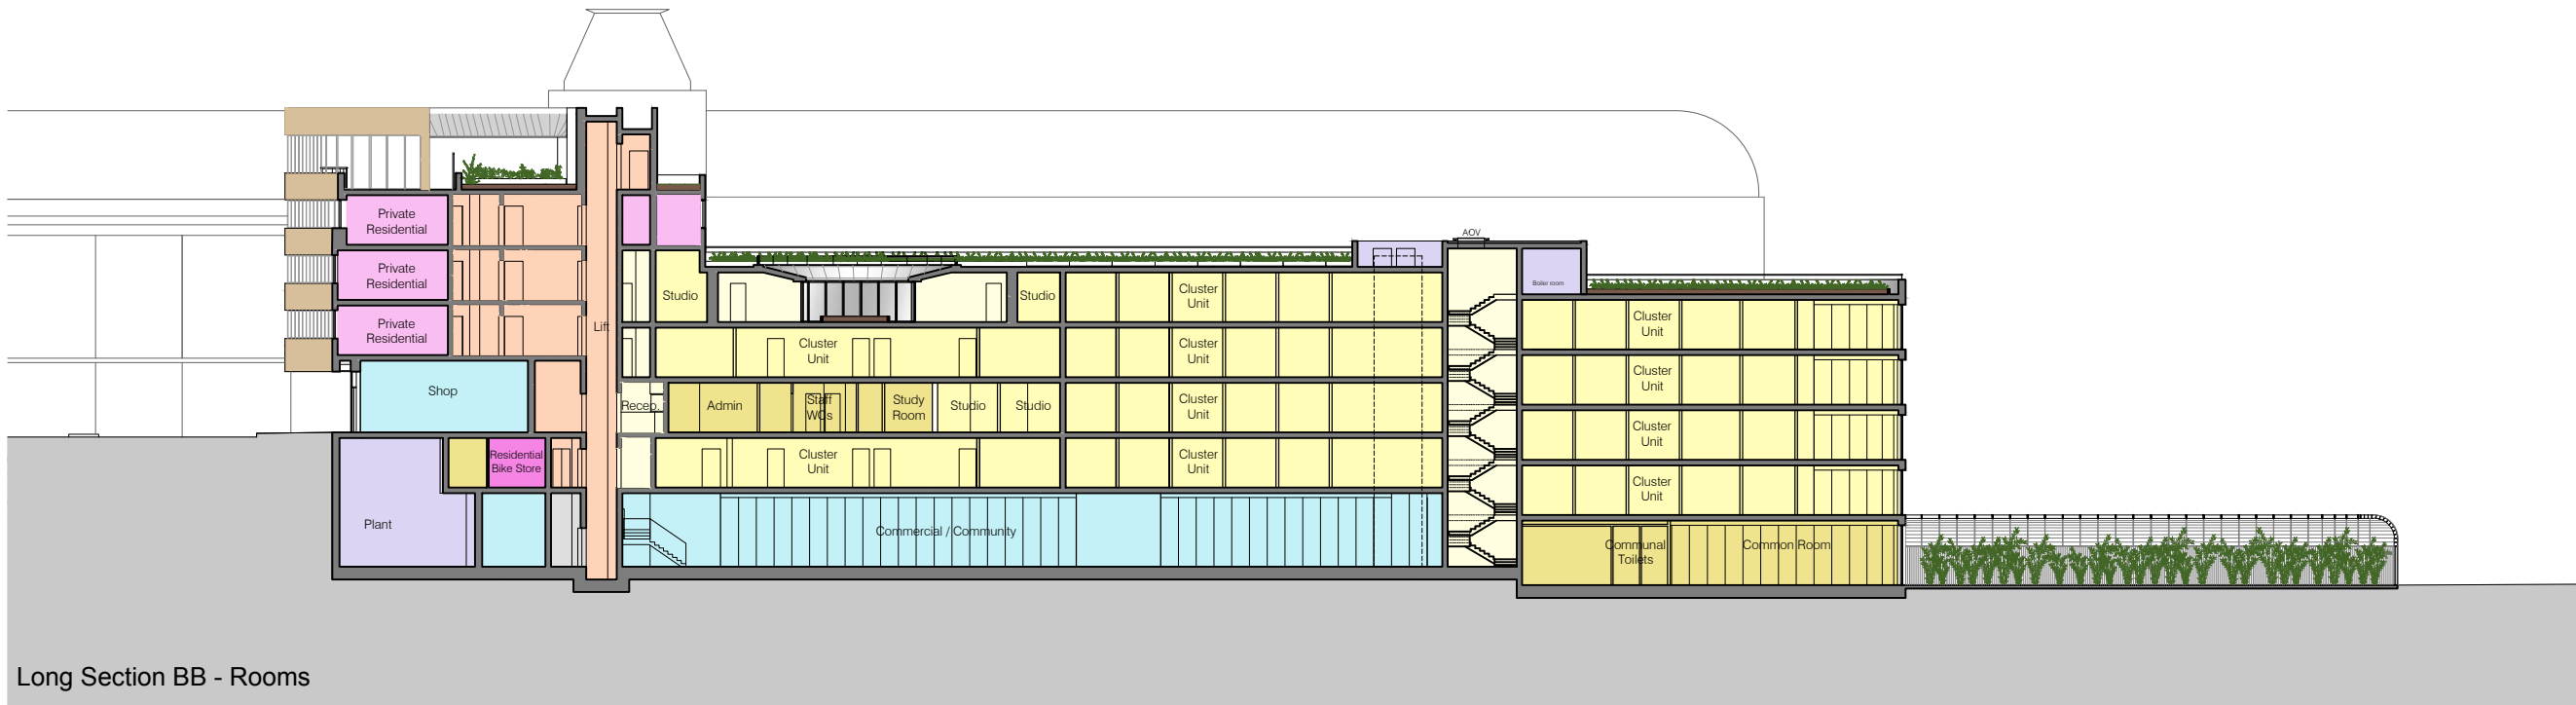

Long Section BB - Rooms

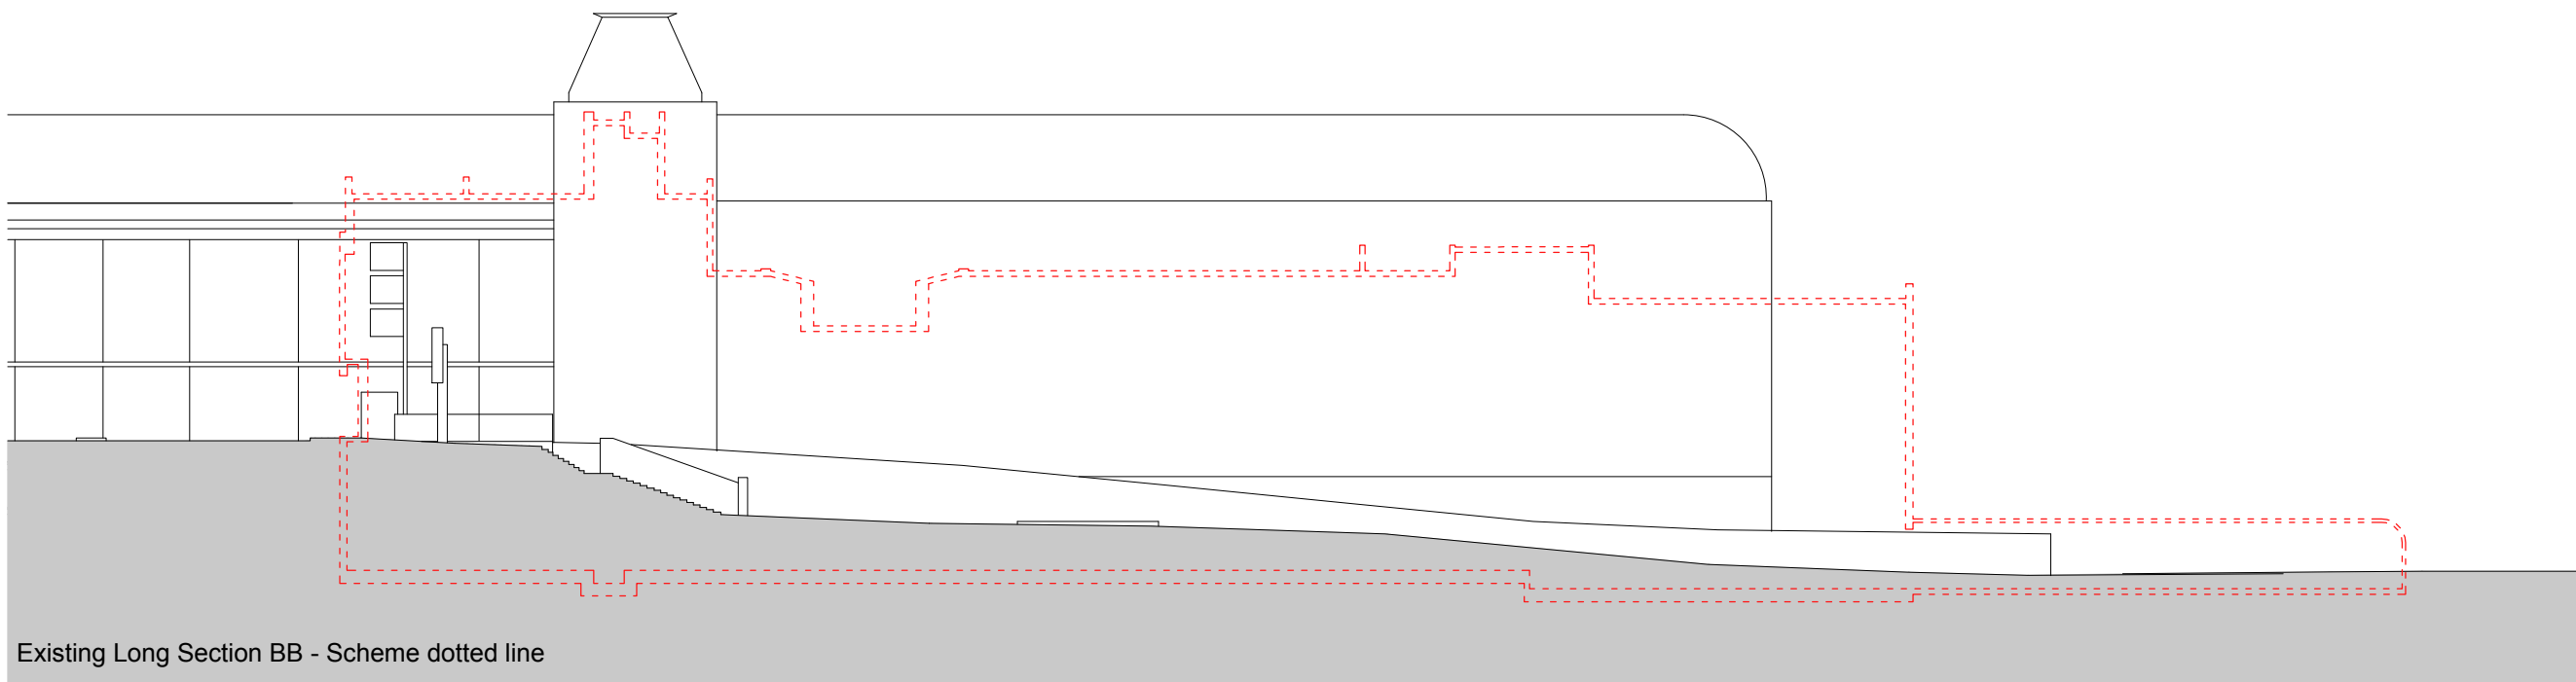

Existing Long Section BB - Scheme dotted line

Rev: P01 Date: 26.08.14 Dwn: BMM Chk: BM
 Issue for Planning
 Do not scale off this drawing
 Report all errors and omissions to the Architect
 Dimensions to be checked on site
 SHEET INFORMATION:
 Plotted by : S.TURNER
 Plot date : 28 August 2014 14:38:44

Client:
 Stadium Capital Holdings

Project:
 Midland Crescent

Title:
 Long Section BB
 Rooms

Drawing status:
 For Planning