



- Key**
- Student Apartments
  - Student Circulation
  - Commercial / Community

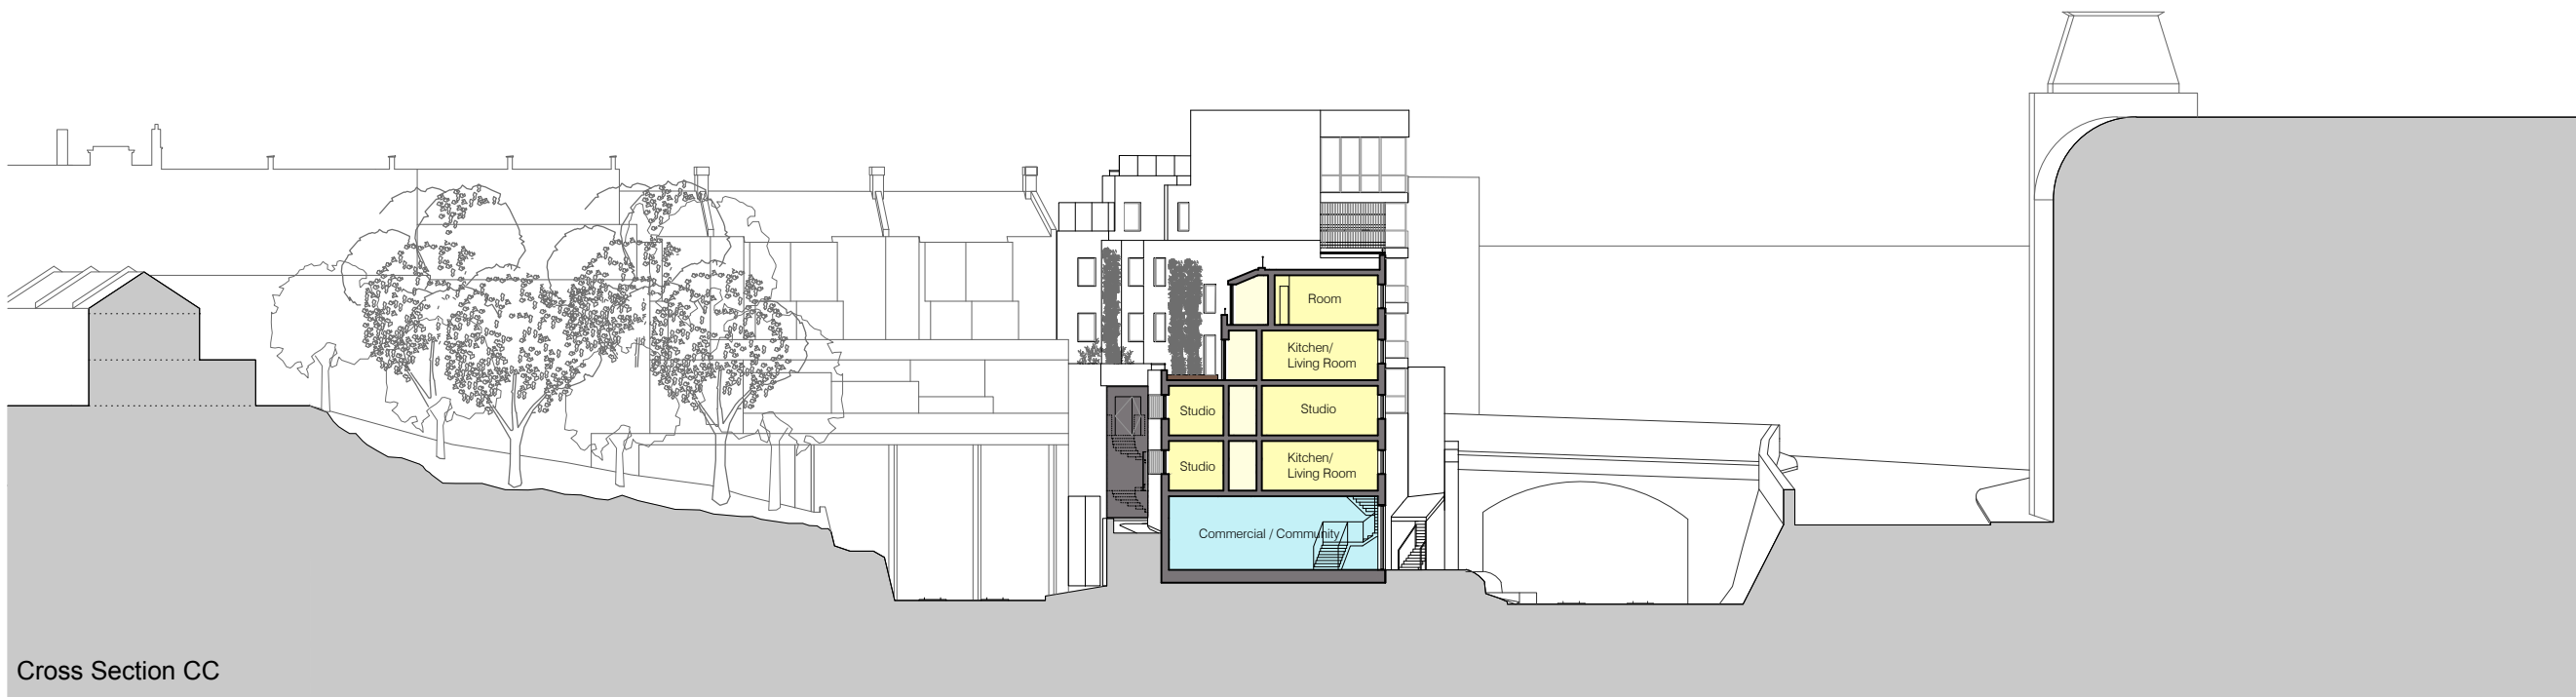

Cross Section CC

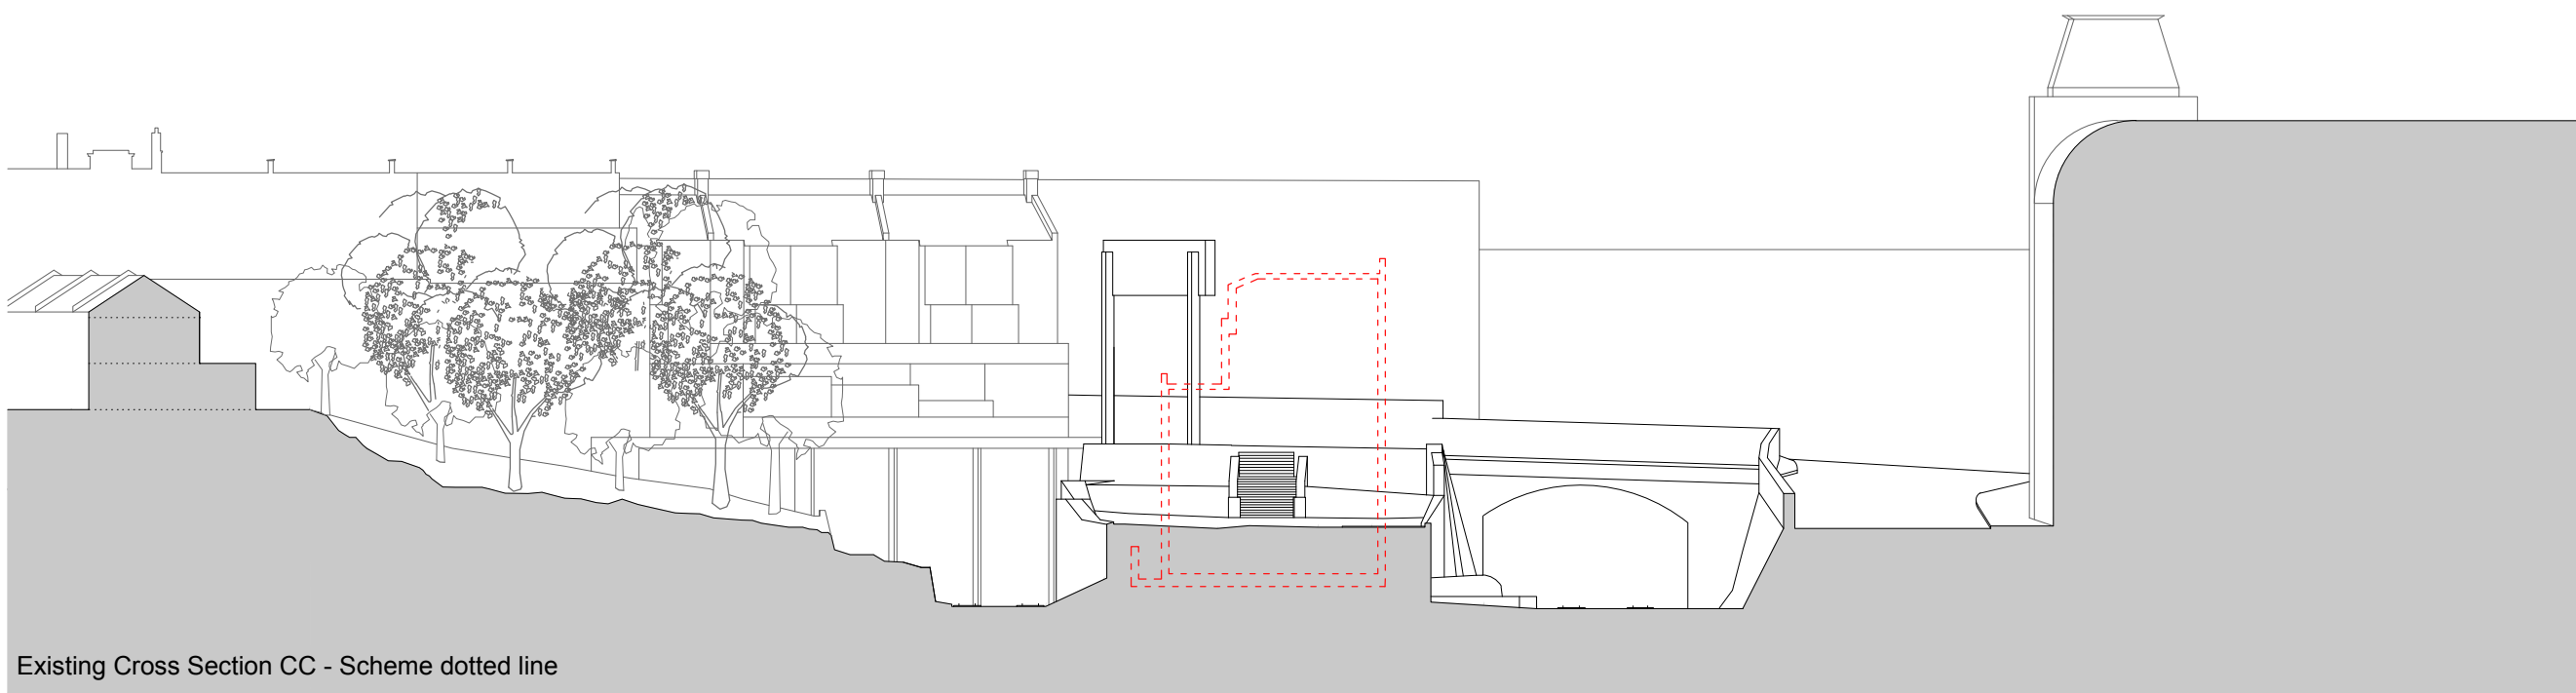

Existing Cross Section CC - Scheme dotted line

Rev: P01 Date: 26.08.14 Dwn: BMF Chk: BM  
 Issue for Planning

Do not scale off this drawing  
 Report all errors and omissions to the Architect  
 Dimensions to be checked on site

**SHEET INFORMATION:**

Plotted by : S.TURNER  
 Plot date : 26 August 2014 14:37:58

Client:  
 Stadium Capital Holdings

Project:  
 Midland Crescent

Title:  
 Cross Section CC

Drawing status:  
 For Planning