



- Key**
- Student Apartments
 - Student Circulation
 - Student Services

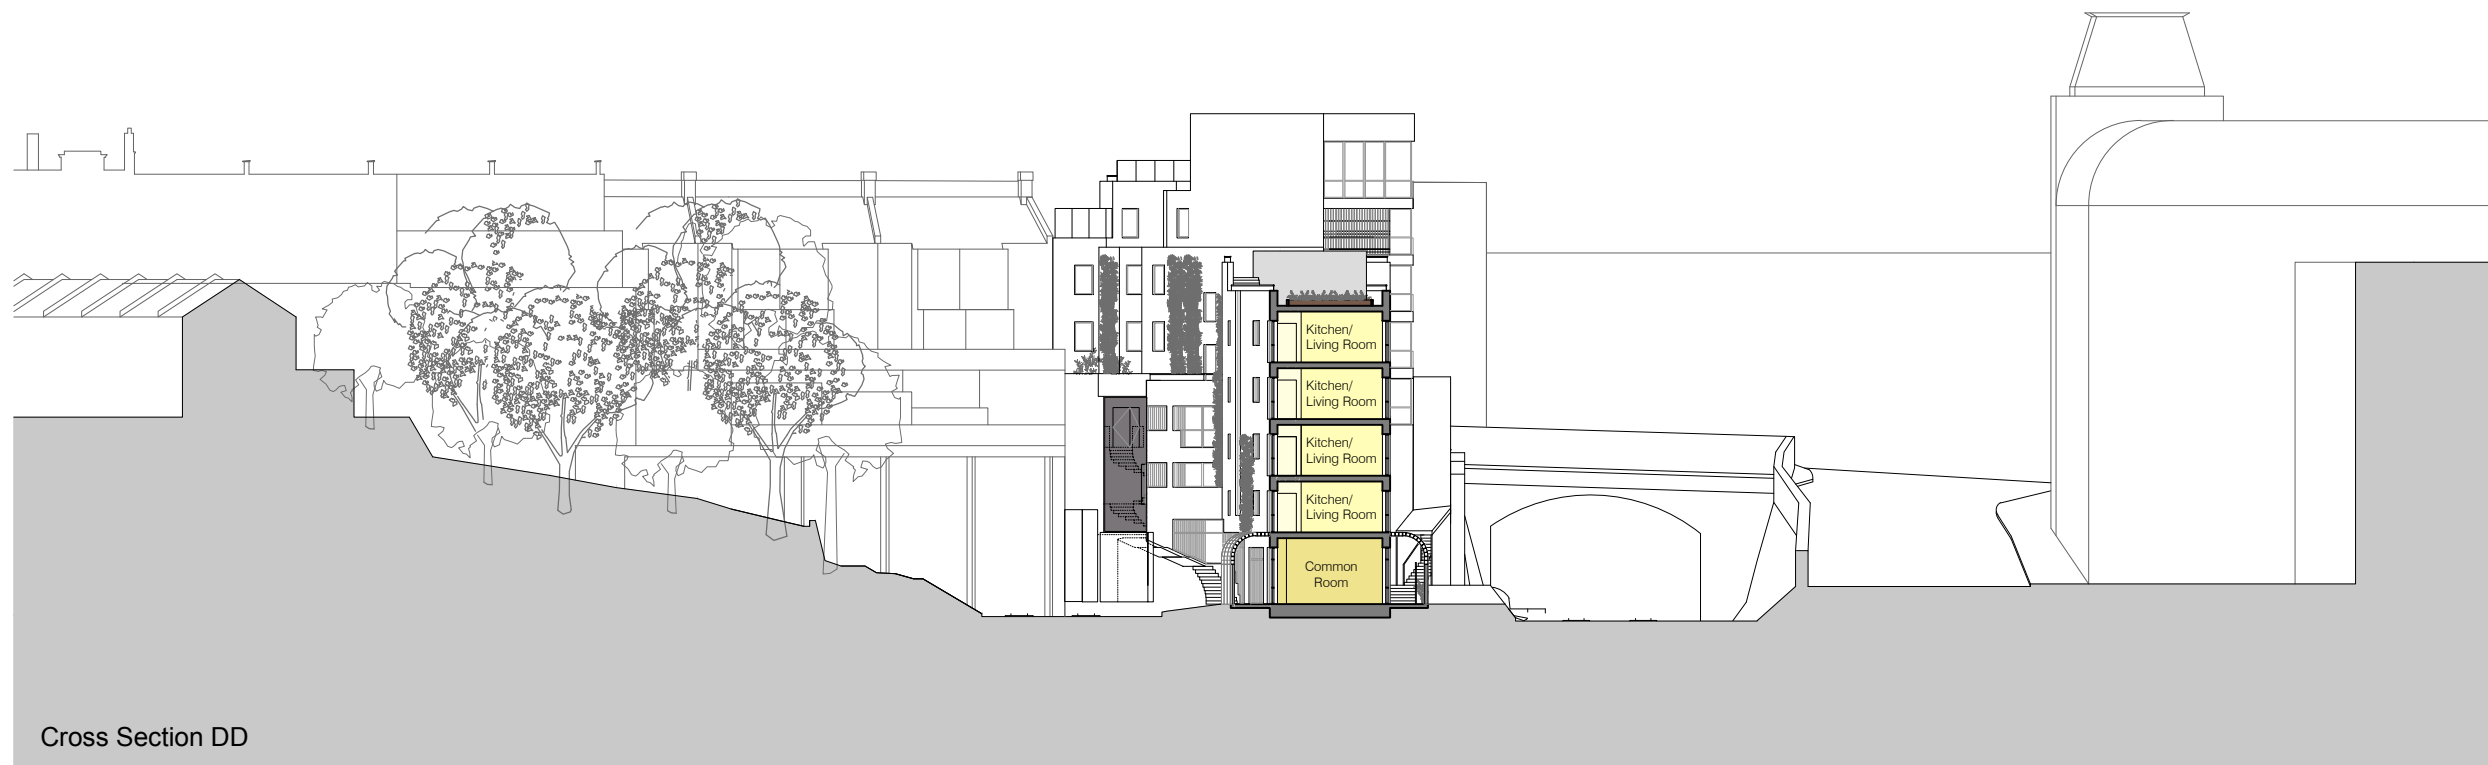

Cross Section DD

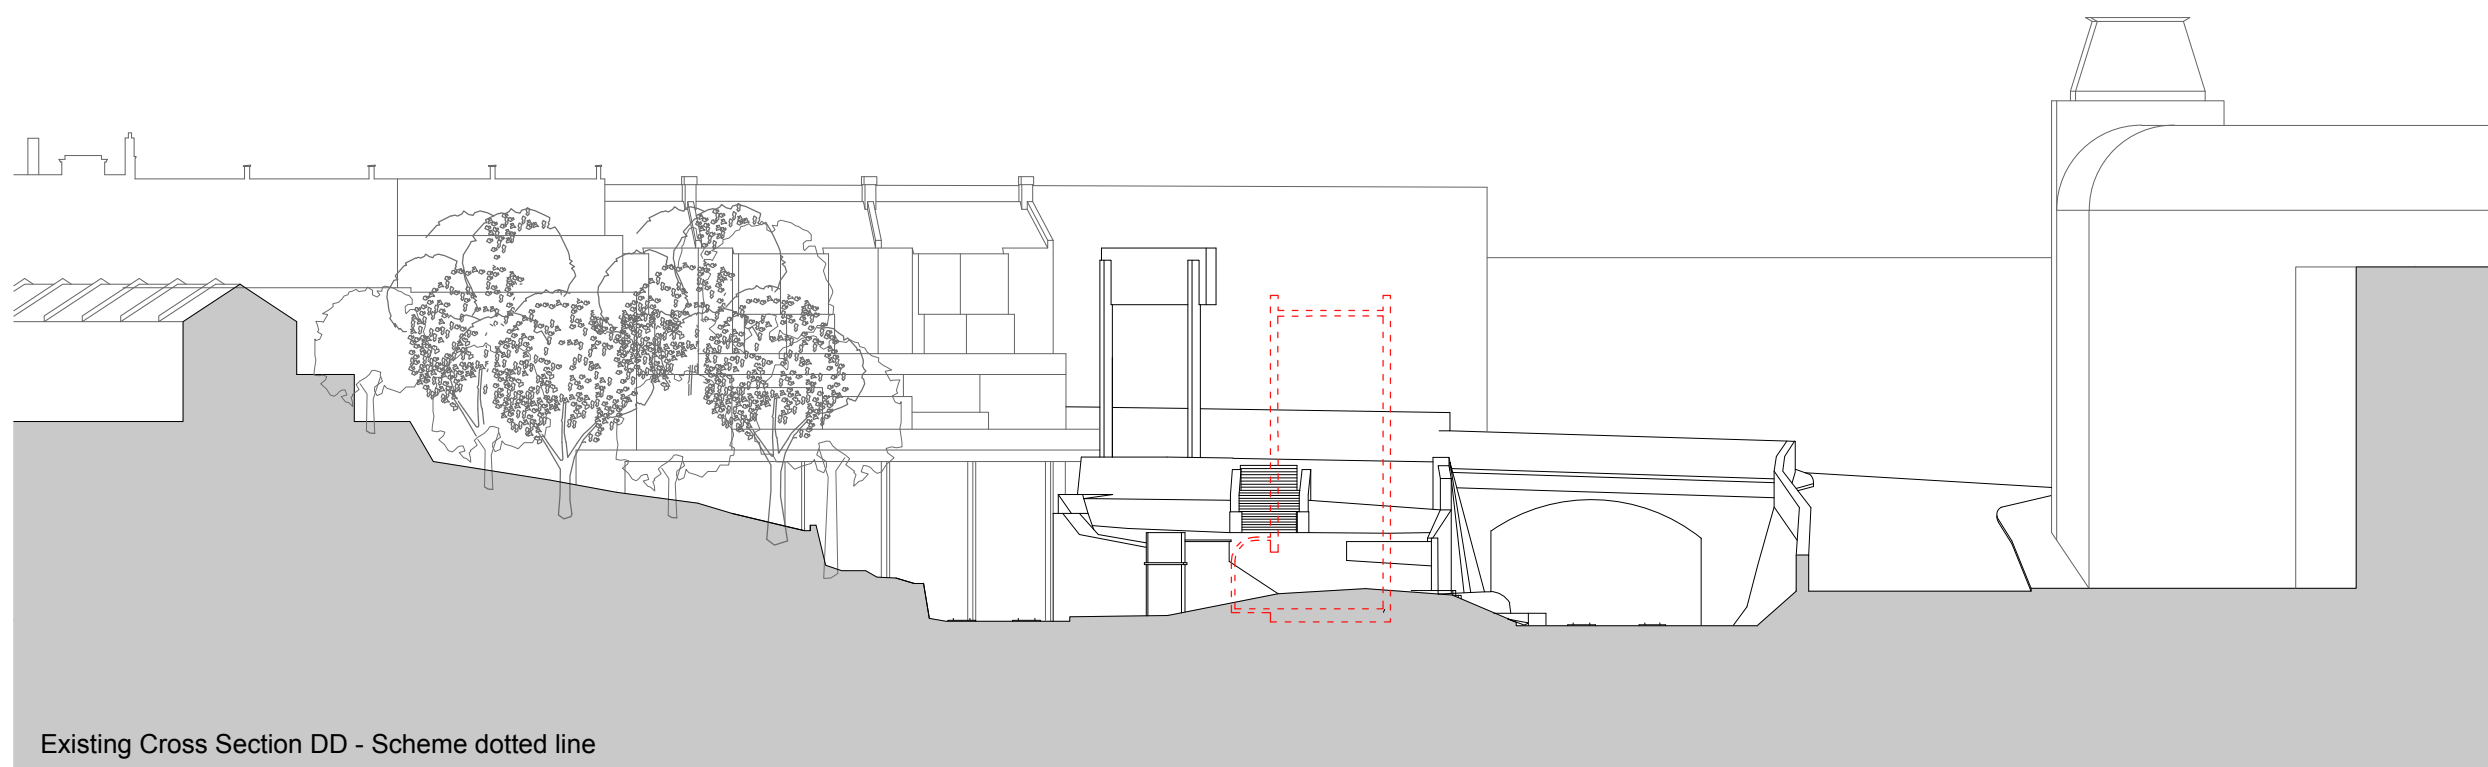

Existing Cross Section DD - Scheme dotted line

Rev: P01 Date: 26.08.14 Dwn: BMF Chk: BM
 Issue for Planning

Do not scale off this drawing
 Report all errors and omissions to the Architect
 Dimensions to be checked on site

SHEET INFORMATION:
 Plotted by : S.TURNER
 Plot date : 20 August 2014 14:36:46

Client:
 Stadium Capital Holdings

Project:
 Midland Crescent

Title:
 Cross Section DD

.
 .

Drawing status:
 For Planning