


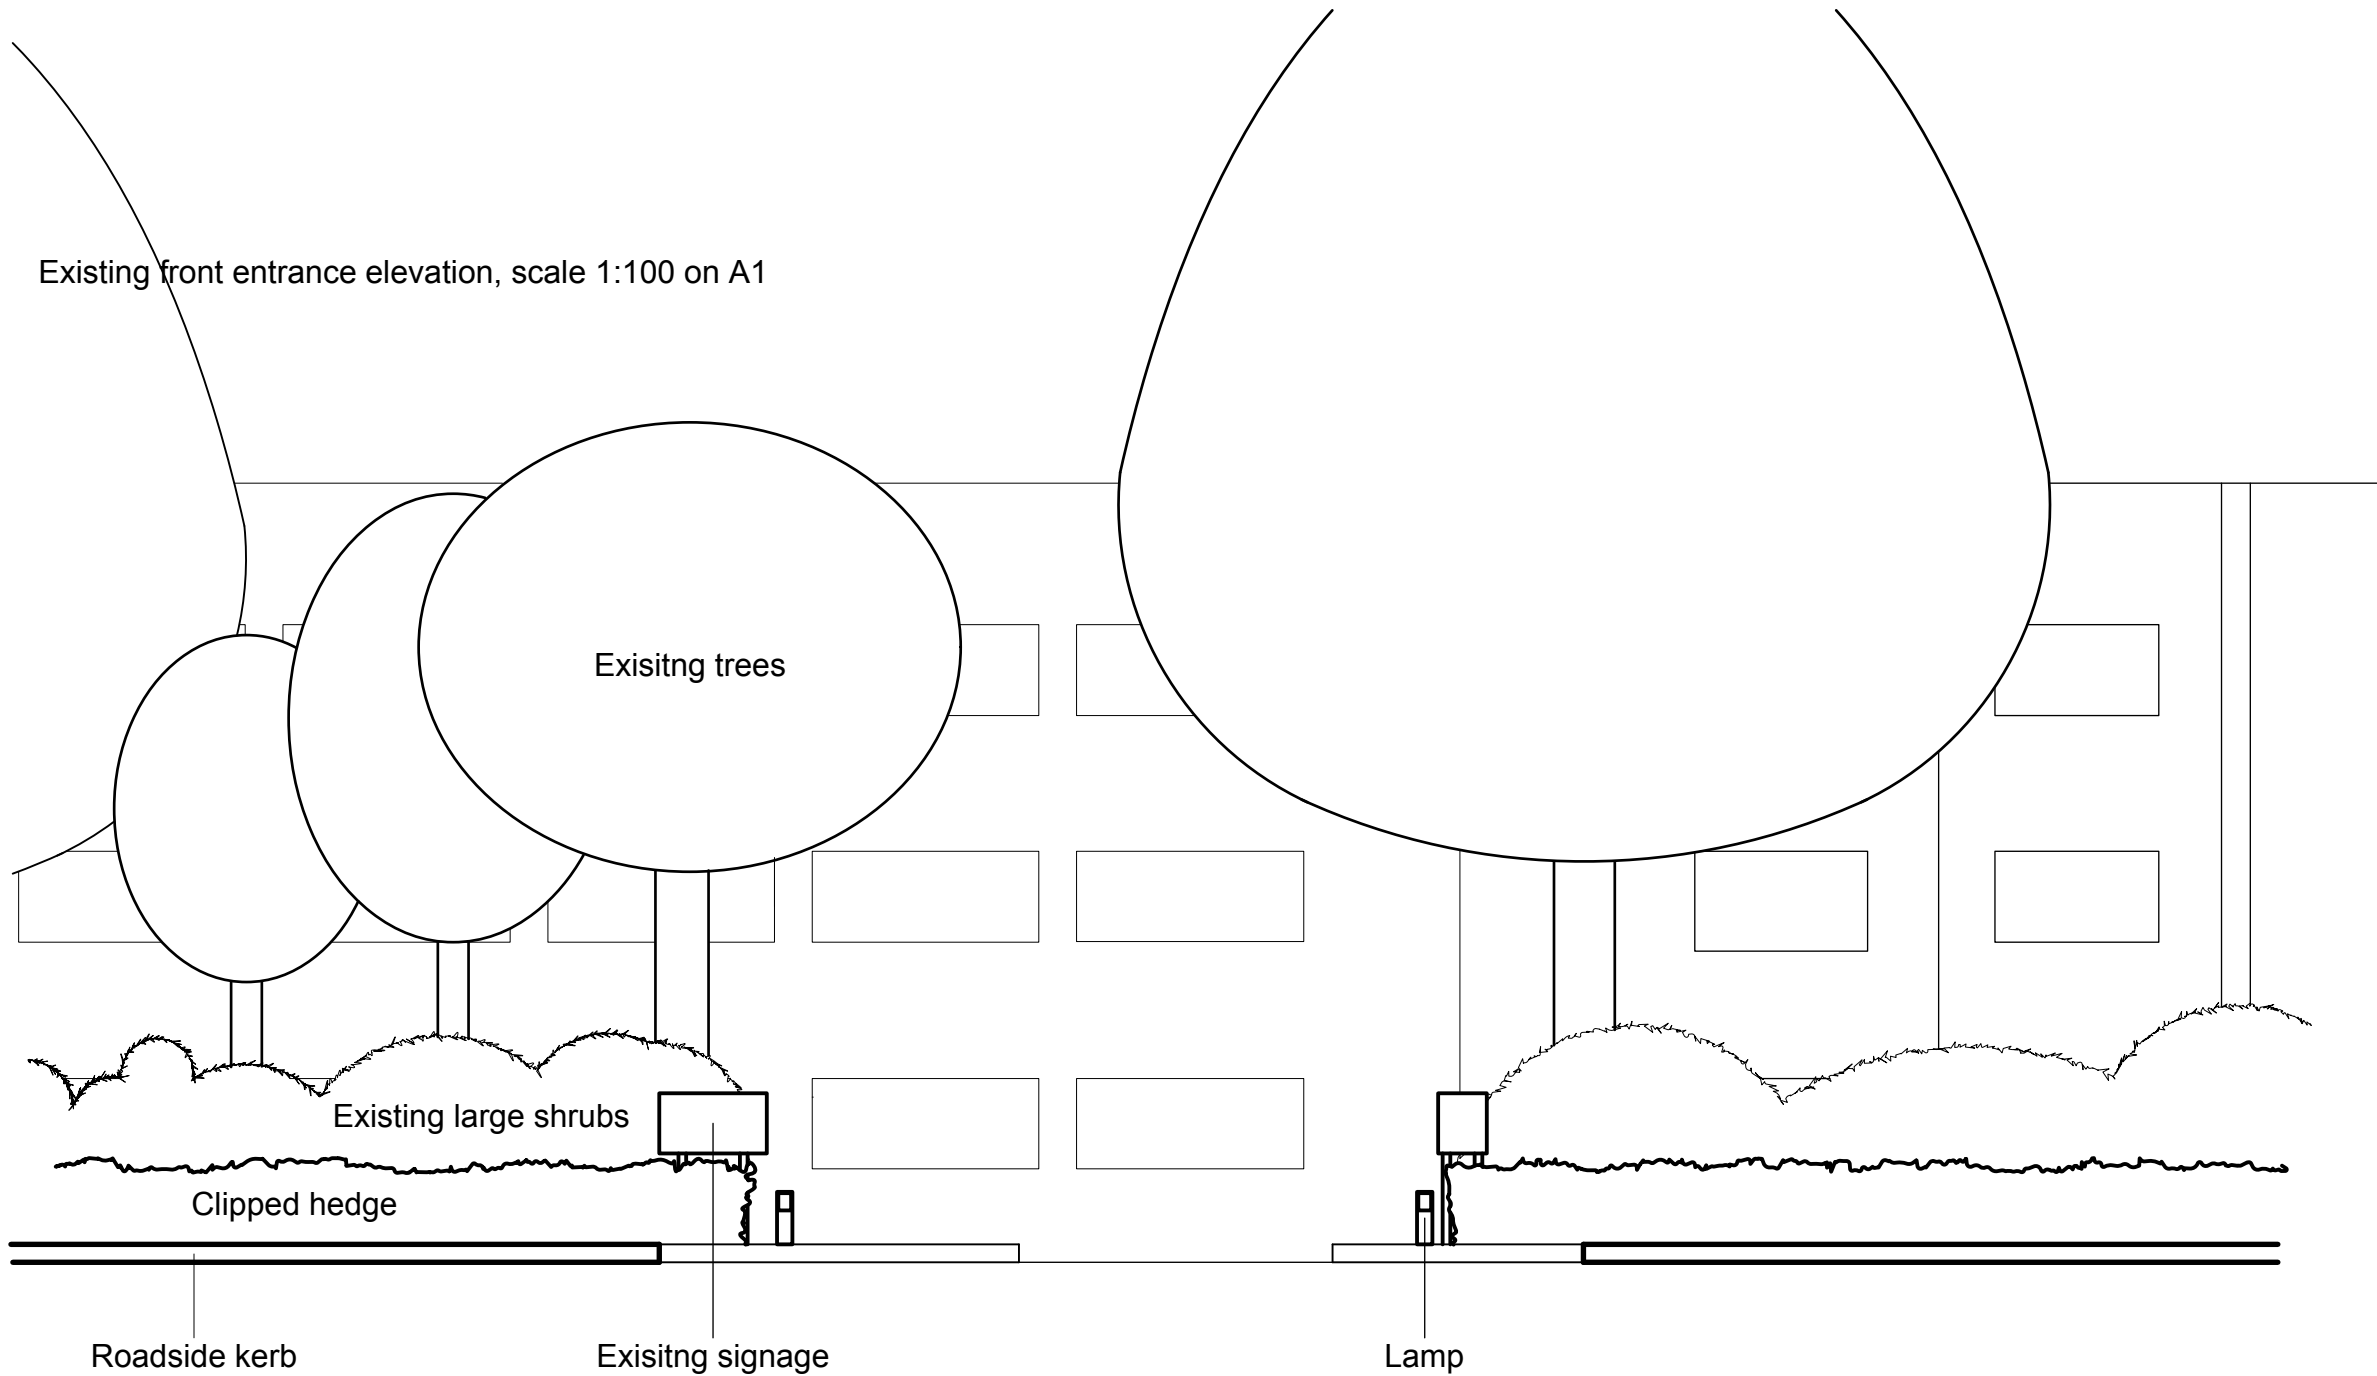

Existing front entrance

Existing front entrance elevation, scale 1:100 on A1




 By Appointment to
 Her Majesty The Queen
 Landscape Maintenance Contractor
 Gavin Jones Ltd
 Surrey


The Plantation

No.	Date	Issue Notes	Chk	App
01	02/09/14	Existing wall elevation	BL	PC

Gavin Jones Ltd
 The Plantation
 Woburn Hill
 Addlestone
 Surrey
 KT15 2QG
 Tel: 01932 833 833
 Website: www.gavinjones.co.uk

Client

1-33 Avenue Close

Sheet Title

Existing elevation of the walls

Drawing No. S2714_101F	Scale As shown on
Drawn by Ben Lowry	
Date 02/09/14	
Code / Job No. S2714_101F_01	

 British Association of Landscape Industries