



Proposed elevation of walls



Proposed front entrance elevation, scale 1:100 on A1

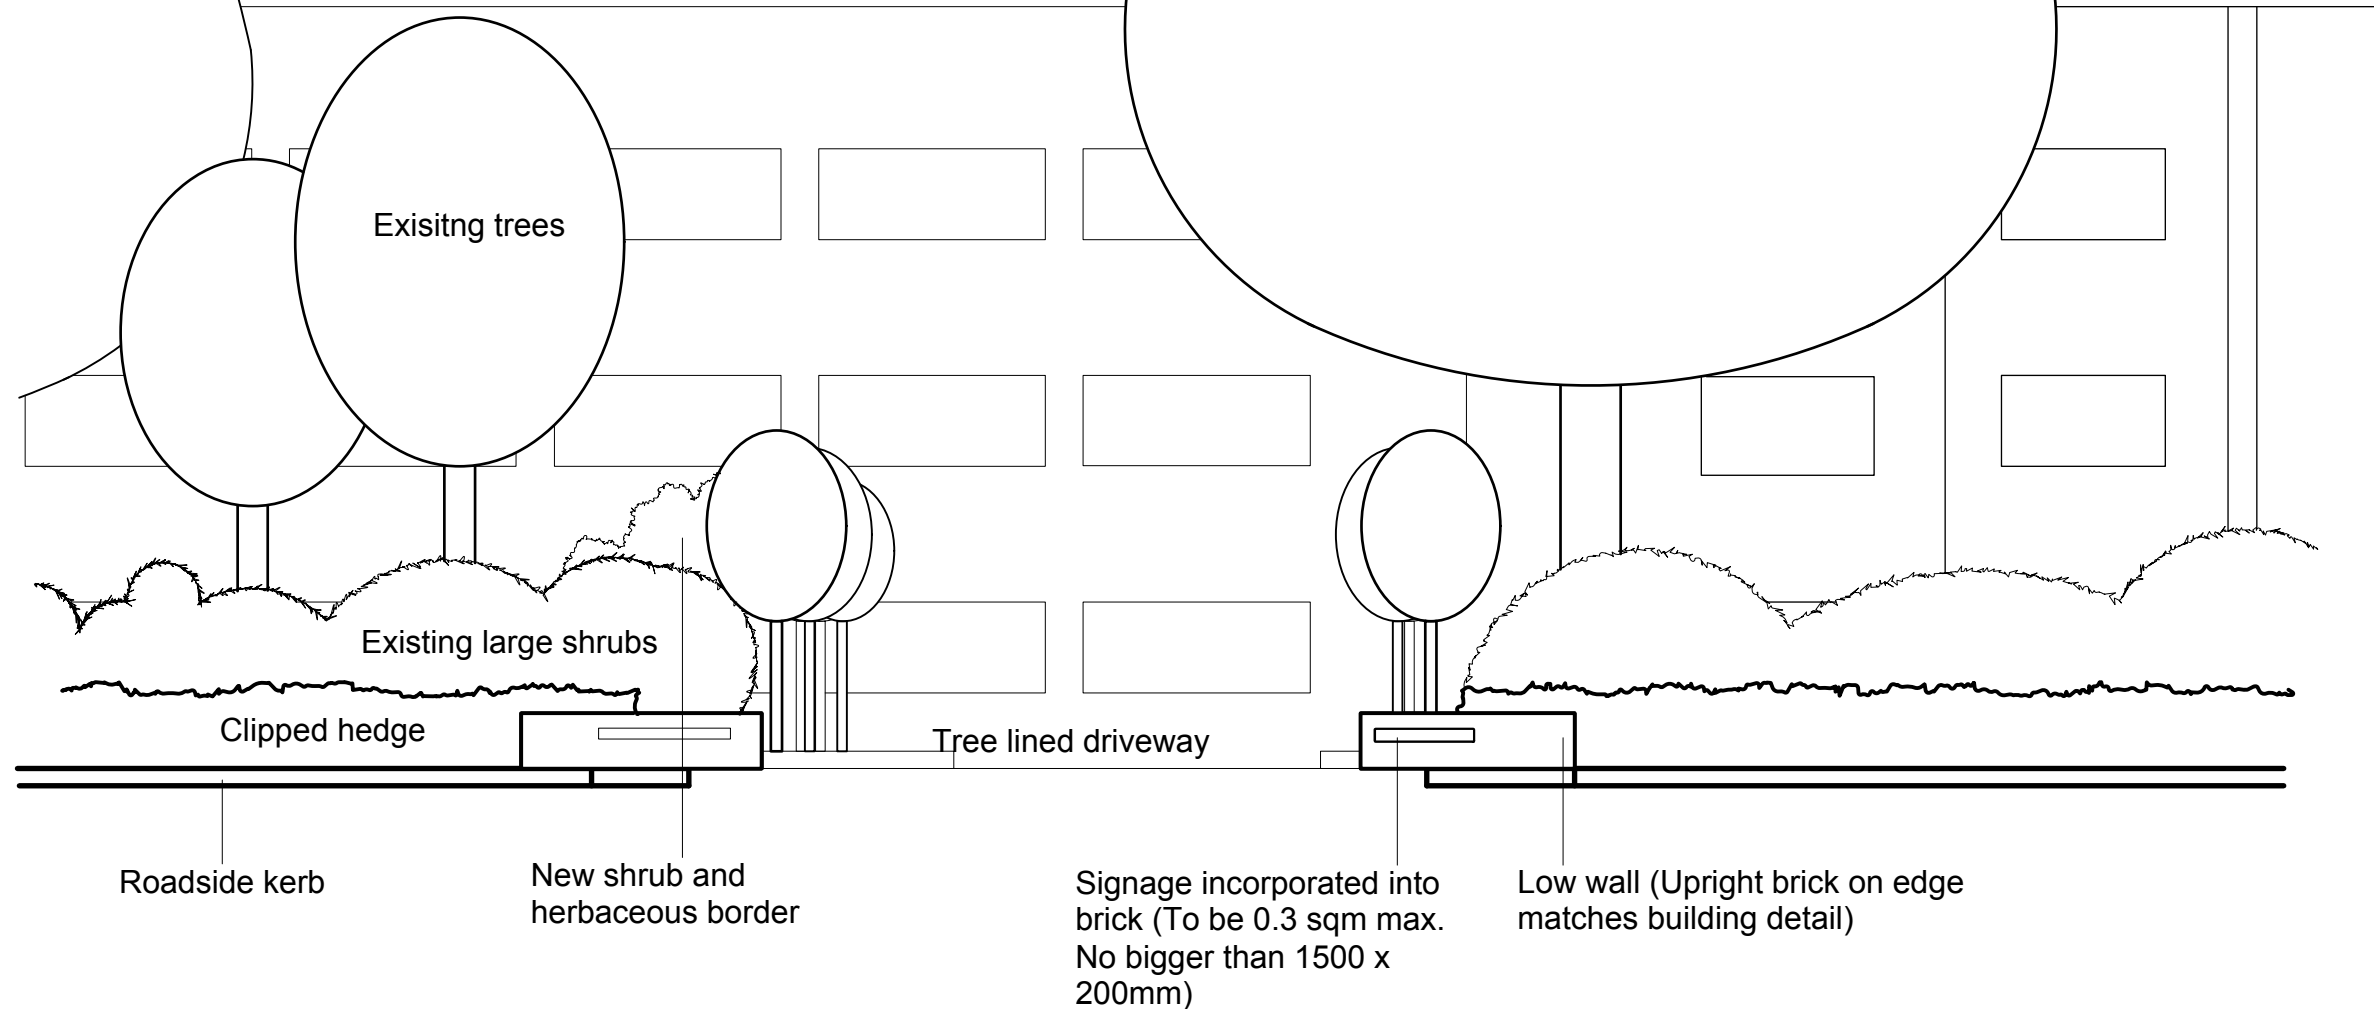


 By Appointment to
 Her Majesty The Queen
 Landscape Maintenance Contractor
 Gavin Jones Ltd
 Surrey


The Plantation

A1	02/09/14	Proposed wall elevation	BL/PC
No.	Date	Issue Notes	Chk App
Gavin Jones Ltd The Plantation Woburn Hill Addlestone Surrey KT15 2QG Tel: 01932 833 833 Website: www.gavinjones.co.uk			
Client			
1-33 Avenue Close			
Sheet Title			
Proposed elevation of the walls			
Drawing No.		Scale	
S2714_101F_02		As shown on	
Drawn By		Date	
Ben Lowry		02/09/14	
Quoted Job No.		 British Association of Landscape Industries	
S2714_101F			