


note: 'Bramah'  
aligns with window  
and awning below

note: 'Bramah'  
aligns with window  
and awning below




proposed front shop fascia

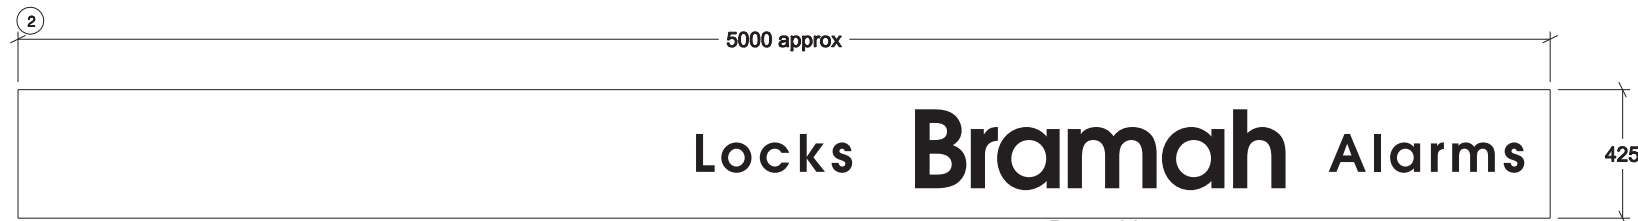


proposed side shop fascia

note: 'Bramah'  
aligns with window  
and awning below

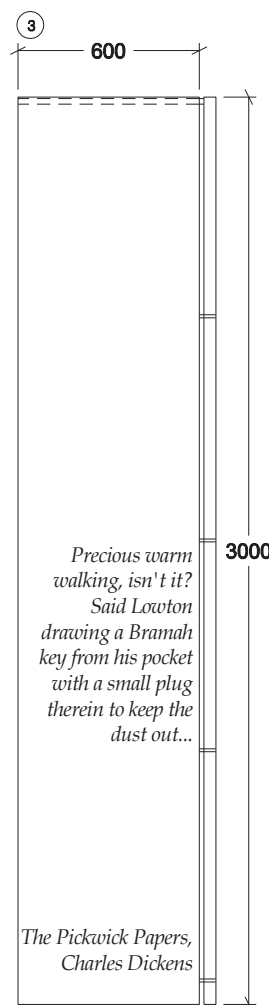

proposed vertical  
flag pole above  
hanging sign

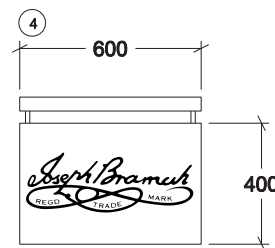

proposed hanging  
sign above corner  
door



proposed pull out awning above side door



proposed pull out awning above each shop window

note: all signs will be reversed  
ie white lettering on black background

Rev	Notes	Date
—	issued for planning	08.09.14

- all dimensions are to be checked on site and any discrepancies reported to the architect  
- architect to be informed of any additional information required  
- do not scale this drawing  
**PLANNING**



**WORKS**  
ARCHITECTURE  
16 UPPER MONTAGU STREET  
LONDON W1H 2AN  
020 7224 8750  
WWW.WORKSARCHITECTURE.COM

Project: goodge place  
Title: proposed signage  
Date: 08.09.14  
Drawn: js  
Scale: 1:100@a3  
1:50@a1  
Drawing Number: ggp signs  
Revision: