


NOTES:

1. ALL DIMENSIONS IN MM UNLESS OTHERWISE NOTED.
2. THIS DRAWING TO BE READ IN CONJUNCTION WITH:
EE/98117/A3/GA/WT-02,03,04,05,06,07 & 08 INCLUSIVE


SITE LOCATION

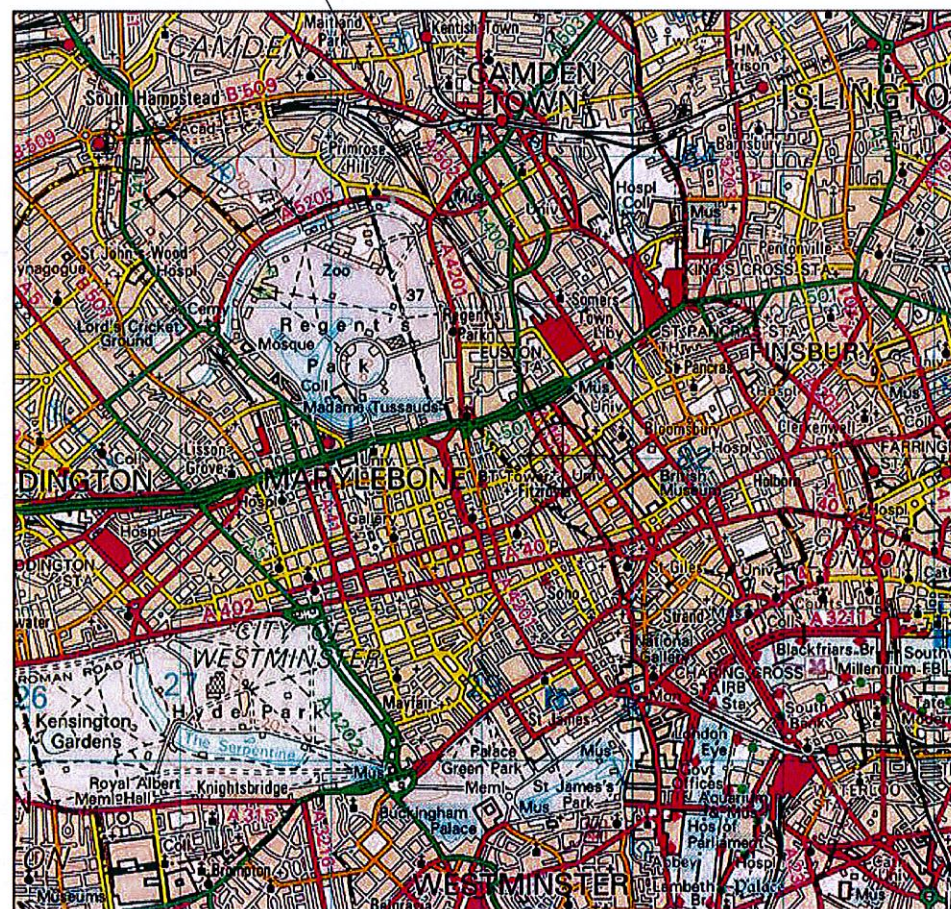

Reproduced by permission of Ordnance Survey on
behalf of the Controller of Her Majesty's Stationery Office
All rights reserved. © Crown Copyright licence no.
100035120

SITE AREA PLAN SCALE 1:50,000

SITE LOCATION

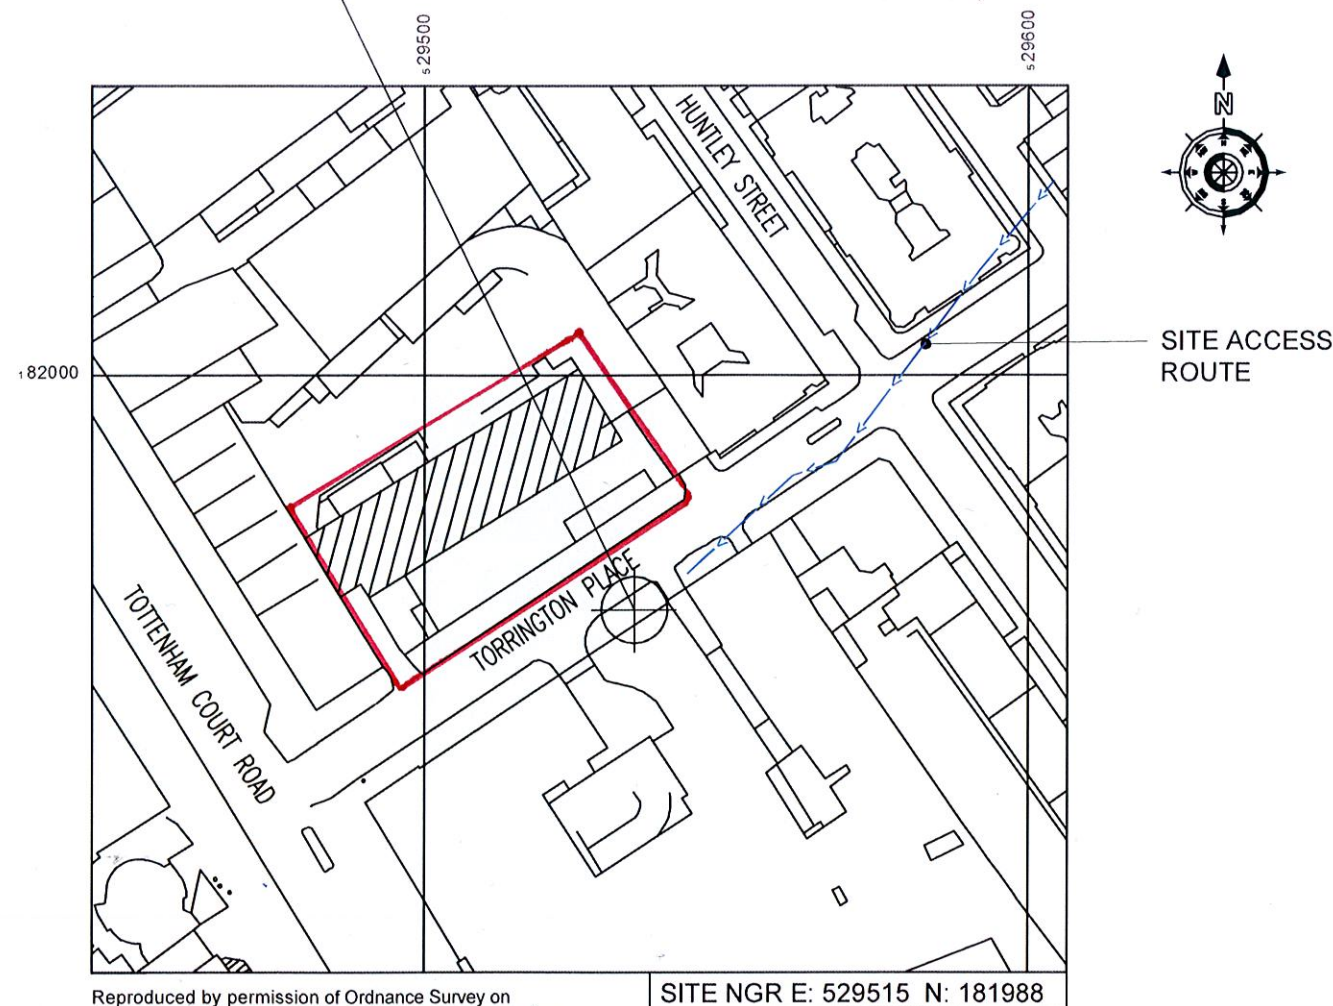

Reproduced by permission of Ordnance Survey on
behalf of the Controller of Her Majesty's Stationery Office
All rights reserved. © Crown Copyright licence no.
100035120

SITE NGR E: 529515 N: 181988

SITE LOCATION PLAN SCALE 1:1250



WALDON TELECOM
PHOENIX HOUSE
PYRFORD ROAD
WEST BYFLEET
SURREY
KT14 6RA
TEL : 01932 411011
FAX : 01932 411012

DRAWN		AS	CHECKED	PMc	APPROVED	AW	SCALE:	
DATE	11/08/14	DATE	13/08/14	DATE	13/08/14		As Shown	

SITE No.	98117	SITE NAME	TORRINGTON PLACE
TITLE	BLOCK AND LOCATION PLANS		
ADDRESS	1-19 TORRINGTON PLACE CAMDEN LONDON		
POST CODE	WC1E 7HB	DRAWING No.	EE/98117/A3/GA/WT-01
		ISSUE	A



TRIDENT PLACE
MOSQUITO WAY
HATFIELD
HERTFORDSHIRE
AL10 9BW
TEL 01707 315000
FAX 01707 319001