


SITE LOCATION PLAN

1 St. Katherine's Place, LONDON
NW1 4HH

SCALE: 1:1250 (A4)

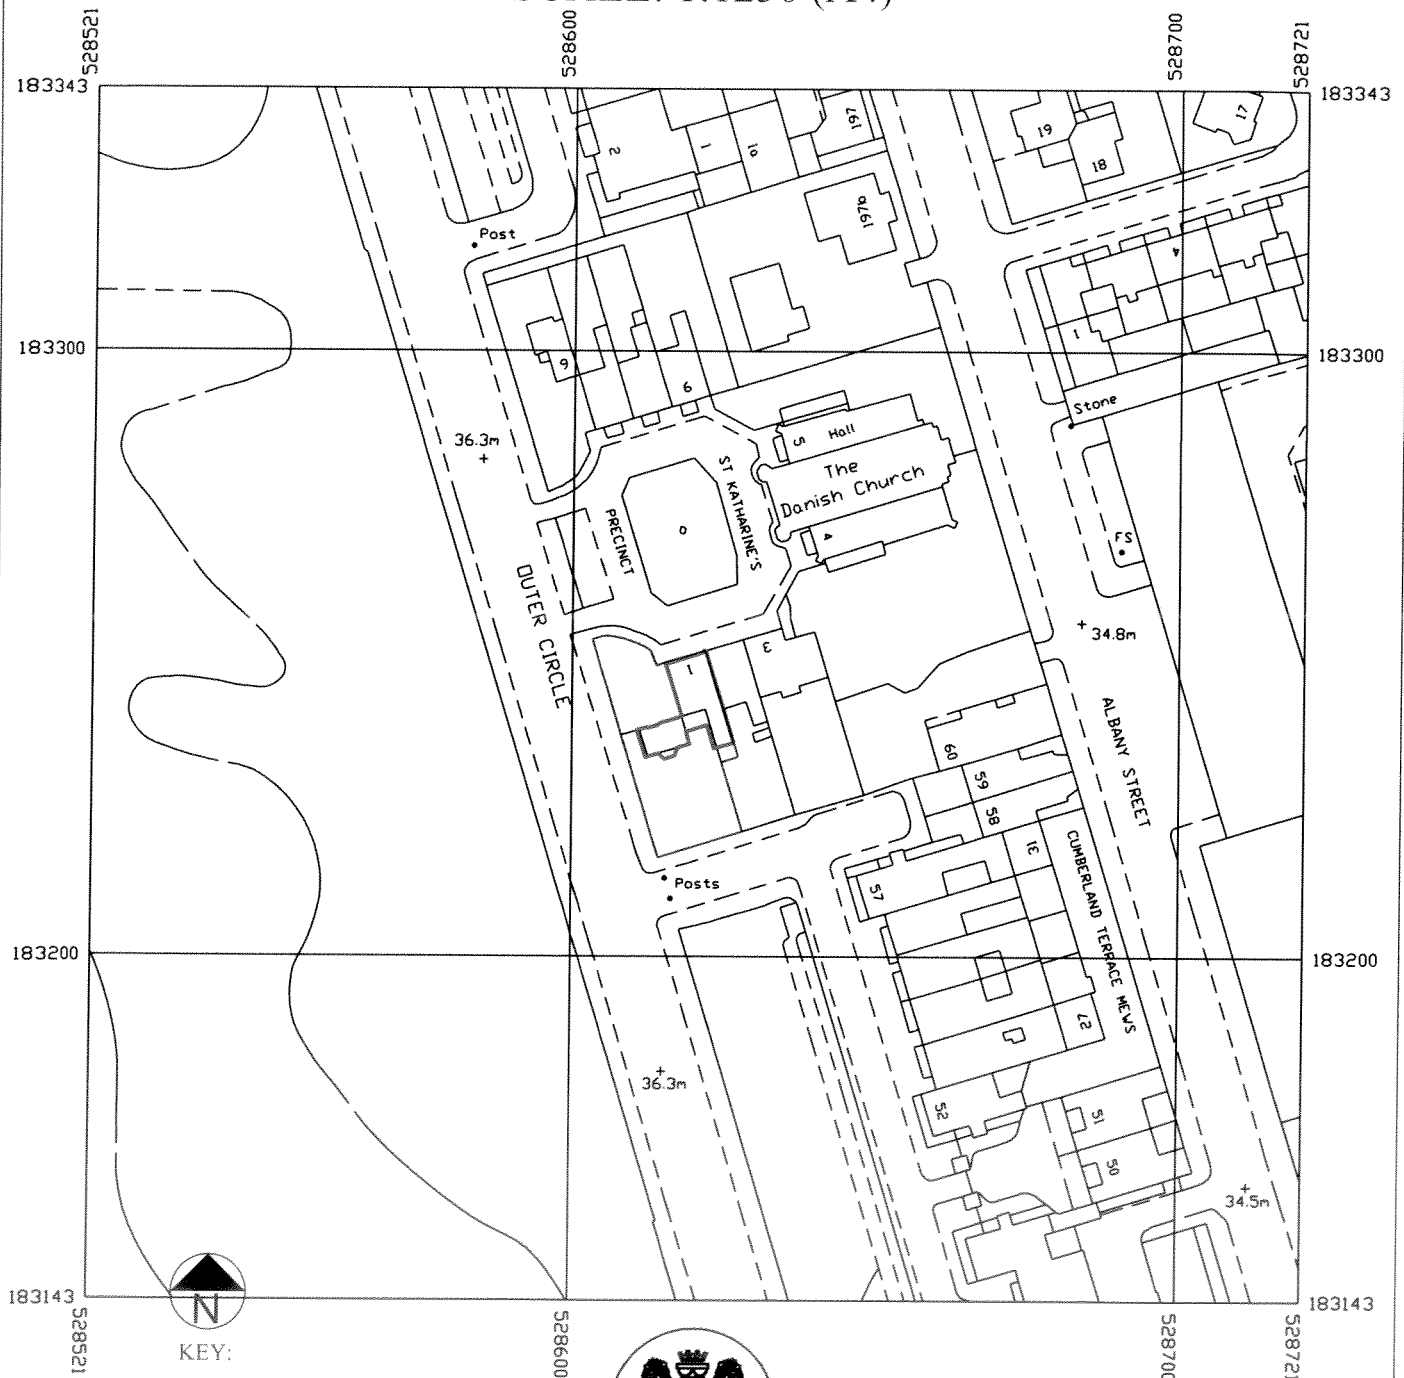

KEY:

- Building Outline
- Site Outline



CHARLES BRICE LTD

95 YORK STREET
LONDON W1H 4QG

Tel. 020 7491 1932 Fax. 020 7491 1952
Email: office@charlesbrice.co.uk
www.charlesbrice.co.uk