


PROPOSED CROSS SECTION

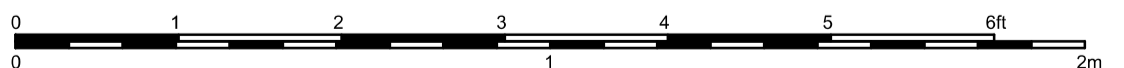

**FORMWORK ARCHITECTS LTD**

47 St. John's Wood High Street London NW8 7NJ  
tel. 020 7722 7069 www.formwork.uk.com

Do not scale from this drawing.  
Resolve discrepancies prior to construction. If in doubt ASK  
This drawing is COPYRIGHT

Revisions:

A	03/08/14	steel balustrade to replace glass
B		
C		
D		
E		
F		

Drawing Status:

Preliminary for Approval	20/06/14	<input checked="" type="checkbox"/>
Design Approved by Client		<input checked="" type="checkbox"/>
Planning Drawing	26/06/14	<input checked="" type="checkbox"/>
Tender Drawing		<input type="checkbox"/>
Construction Drawing		<input type="checkbox"/>

Project: FLAT 2, 78 GREENCROFT GARDENS LONDON NW6 3JQ

Title: NEW DOOR TO BALCONY - PROPOSED CROSS SECTION		A3
Scale: 1:10 @ A2 / 1:20 @ A4	Date: 25/06/2014	
Drawing Number: 454 / A / 02		A