
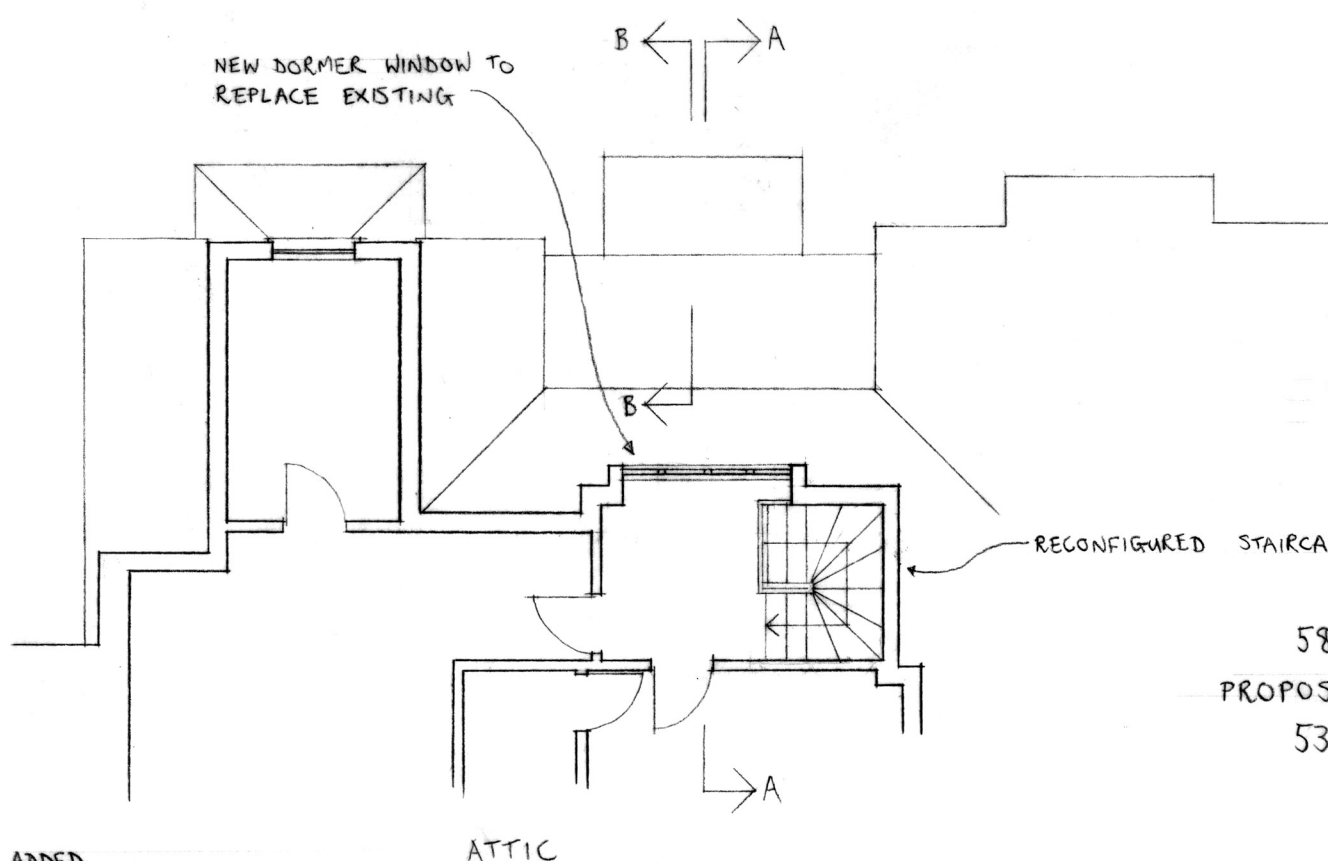
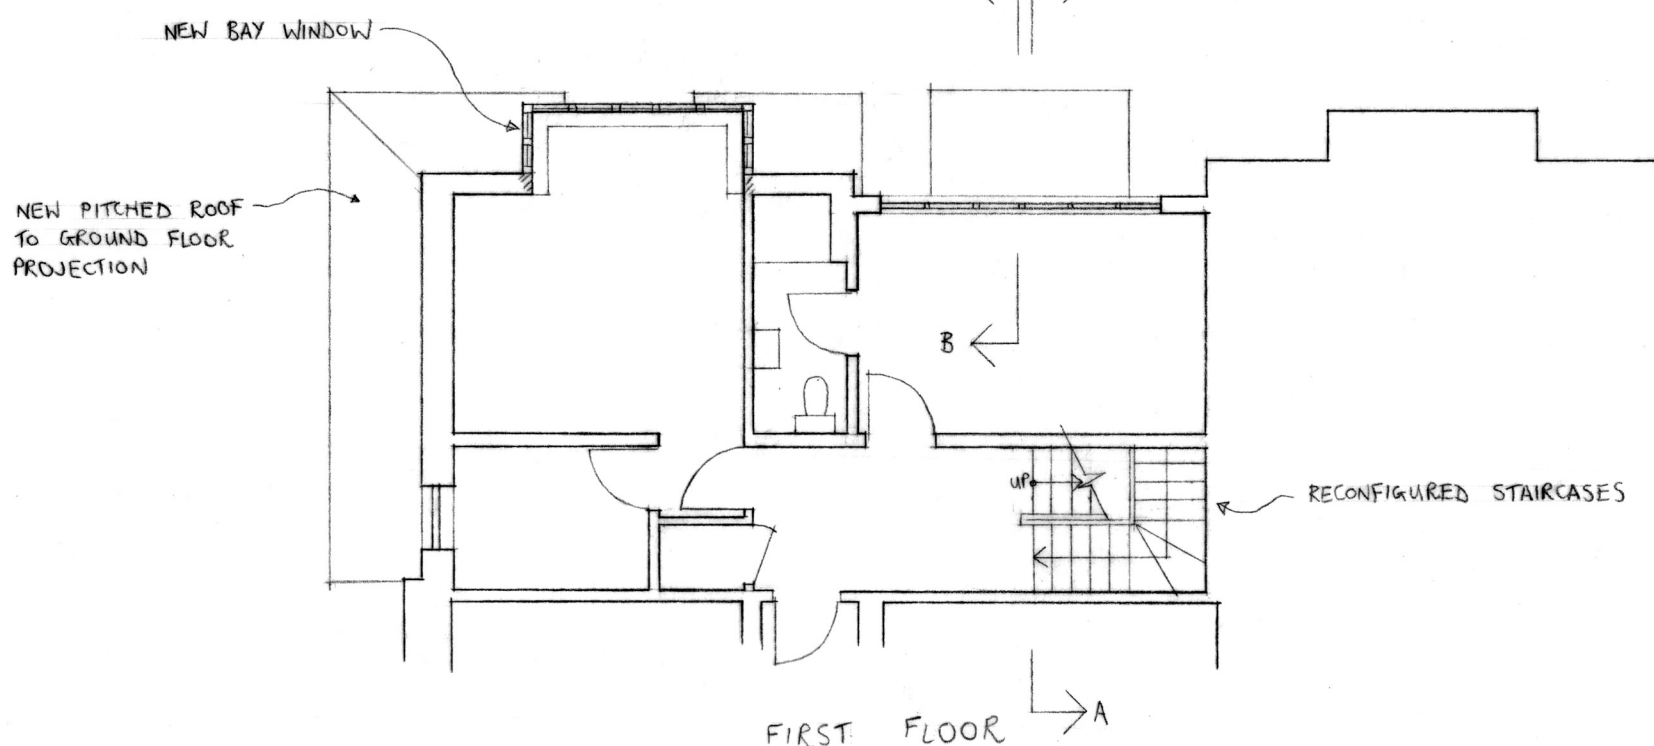
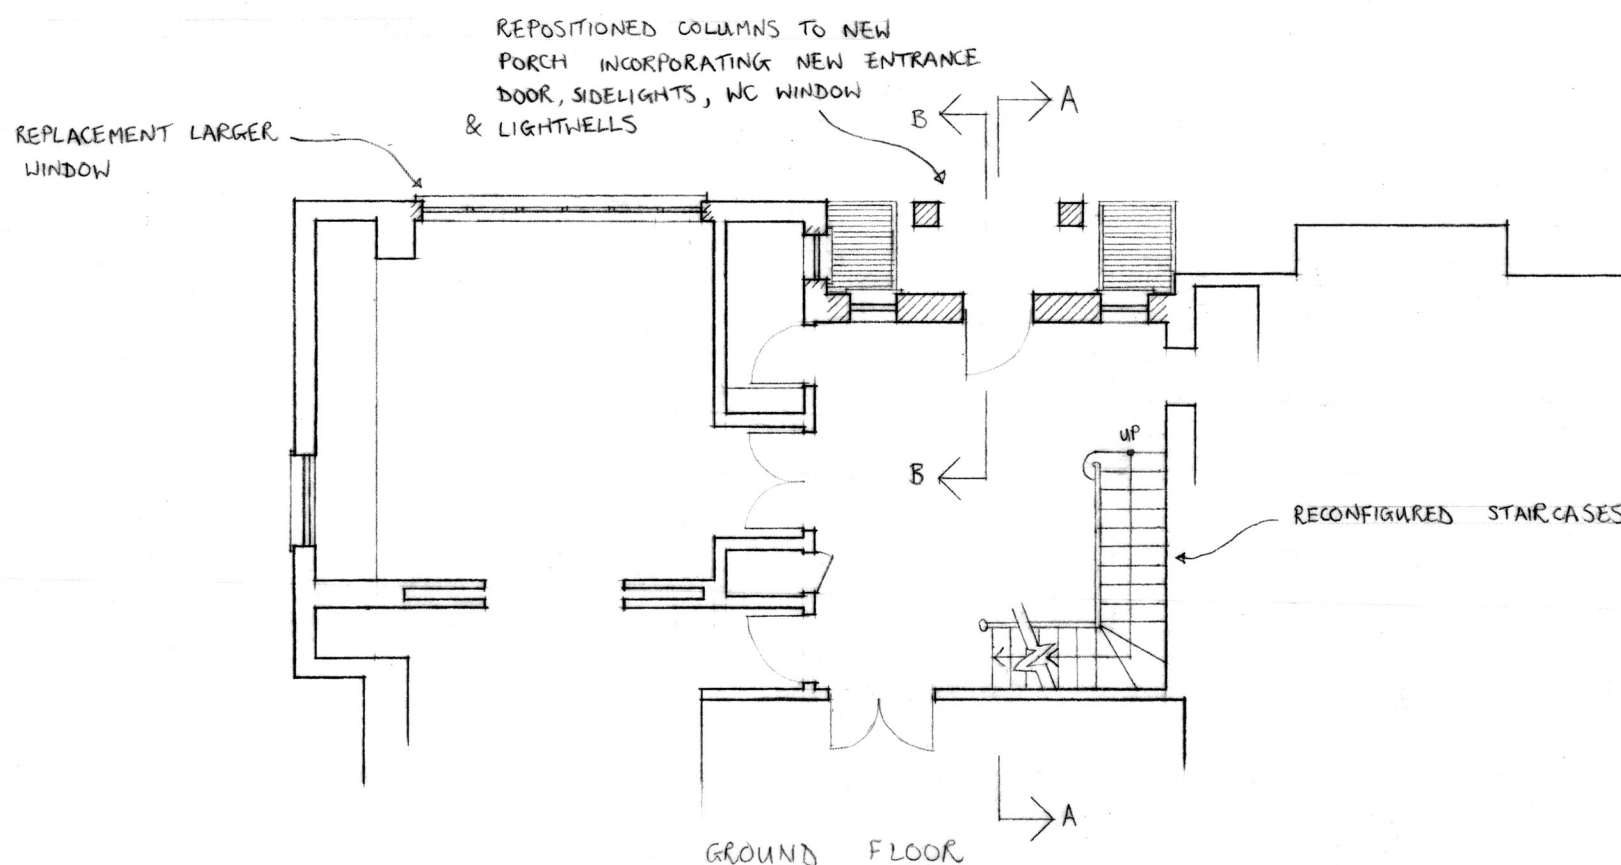


0 1 2 3 4 5m

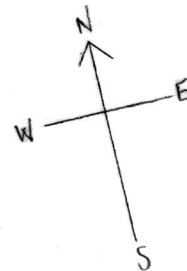

REV A - 02/09/14 - NOTES ADDED.

5811/PLO3A
PROPOSED PART-FLOOR PLANS
53A ELSWORTHY RD
JULY 2014
SCALE 1-100
ADAM ARCHITECTURE