


Copyright: All rights reserved. This drawing must not be reproduced without permission.  
 Only the original drawing should be relied upon. Contractors, sub-contractors and suppliers must verify all dimensions on site before commencing any work or making any shop drawings.  
 All shop drawings to be submitted to the architect / interior designer for comment prior to fabrication.  
 This drawing is to be read in conjunction with the architect's / interior designer's specification, bills of quantities / schedules, structural, mechanical & electrical drawings and all discrepancies are to be reported to the architect / interior designer.  
 Do not scale from this drawing. Dimensions are in millimetres unless otherwise stated.

**NOTES**

--- Application Site Boundary



Fifth Floor  
 Scale 1:200@A3  
 1:100@A1

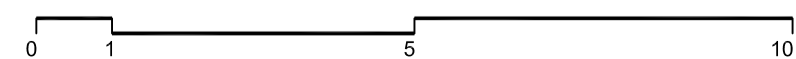

rev	amendments	date	by
P7	Planning submission	30.07.14	JB

**dexter moren associates**  
 architecture urban design  
 interior design creative media  
 www.dextermoren.com  
 dms@dextermoren.com

57d  
 jamestown road  
 london nw1 7db  
 UK

t: 020 7267 4440  
 f: 020 7267 6044

architecture

project  
 159-161 Iverson Rd.

client  
 McGregor Homes Ltd.

drawing title  
 Fifth Floor

drawing status  
 Planning

scale	date	drawn by	checked by
1:100 @ A1	09.07.14	JB	HL
1:200 @ A3			

job no.	drawing no.	revision
0974	A-100-006	P7