


Sixth Floor
Scale 1:200@A3
1:100@A1

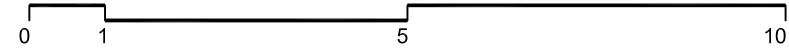

Copyright: All rights reserved. This drawing must not be reproduced without permission.
Only the original drawing should be relied upon. Contractors, sub-contractors and suppliers must verify all dimensions on site before commencing any work or making any shop drawings.
All shop drawings to be submitted to the architect / interior designer for comment prior to fabrication.
This drawing is to be read in conjunction with the architect's / interior designer's specification, bills of quantities / schedules, structural, mechanical & electrical drawings and all discrepancies are to be reported to the architect / interior designer.
Do not scale from this drawing. Dimensions are in millimetres unless otherwise stated.

NOTES

--- Application Site Boundary

P7 Planning submission	09.07.14	JB
rev amendments	date	by

dexter
moren
associates

architecture urban design
interior design creative media
www.dextermoren.com
dmail@dextermoren.com

57d
jamestown road
london nw1 7db
UK

t: 020 7267 4440
f: 020 7267 6044

architecture

project
159-161 Iverson Rd.

client
McGregor Homes Ltd.

drawing title
Sixth Floor

Planning

scale	date	drawn by	checked by
1:100 @ A1	09.07.14	JB	HL
1:200 @ A3			
job no.	drawing no.	revision	
0974	A-100-007	P7	