Copyright: All rights reserved. This drawing must not be reproduced without permission.


Only the original drawing should be relied upon. Contractors, sub-contractors and suppliers must verify all dimensions on site before commencing any work or making any shop drawings.

All shop drawings to be submitted to the architect / interior designer for comment prior to fabrication.

This drawing is to be read in conjunction with the architect's / interior designer's specification, bills of quantities / schedules, structural, mechanical & electrical drawings and all discrepancies are to be reported to the architect / interior designer.

Do not scale from this drawing. Dimensions are in millimetres unless otherwise stated.

NOTES

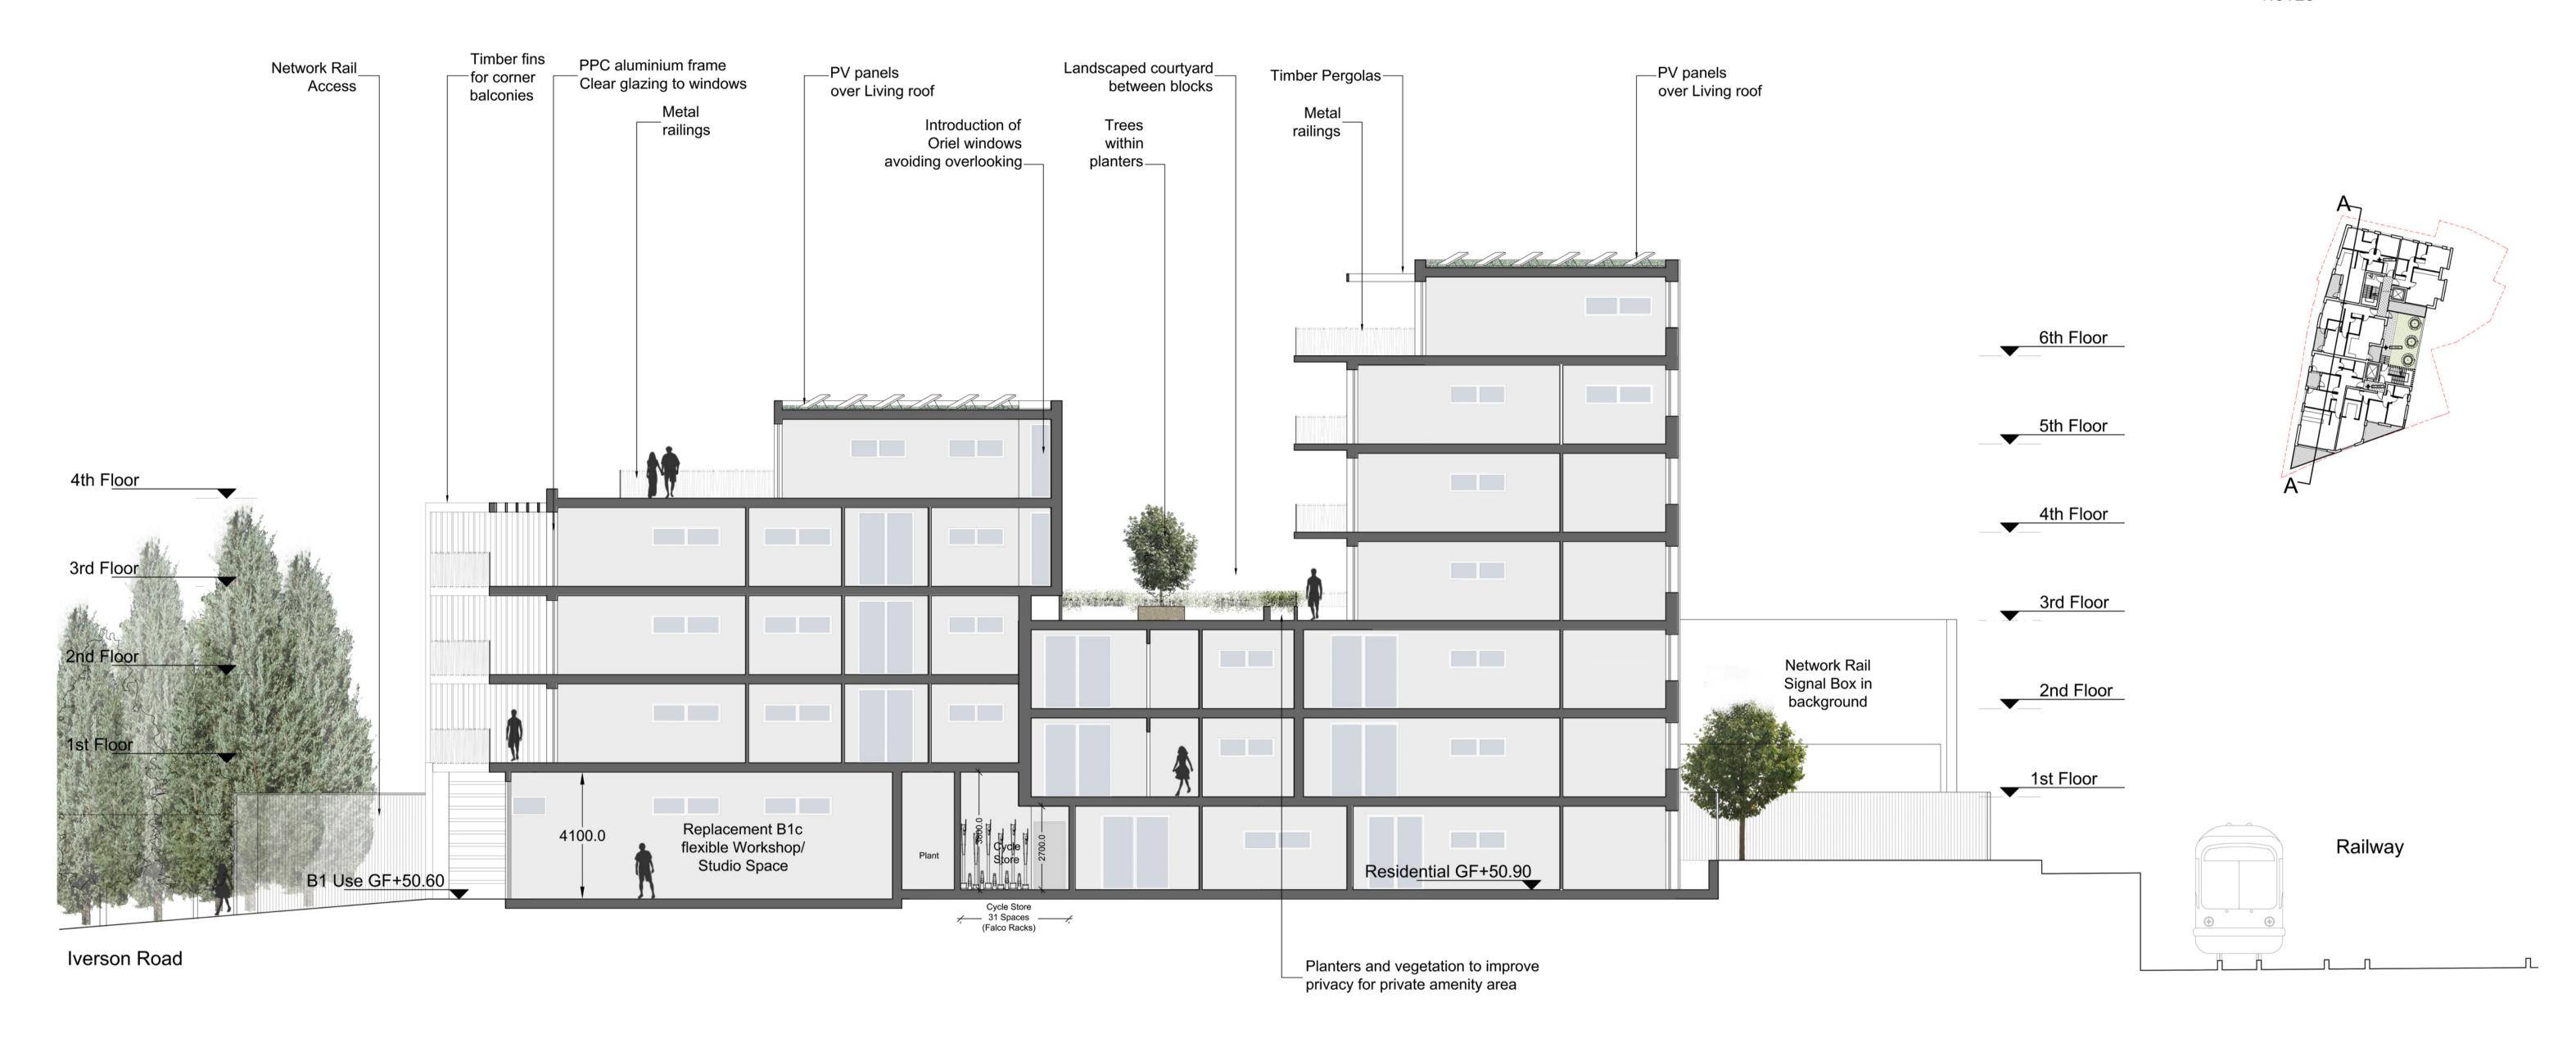

P7 Planning submission			30.07.14	JB
rev amendment	s		date	by
dexter moren associates			57d jamestown road london nw1 7db UK	
architecture urban design interior design creative media www.dextermoren.com dma@dextermoren.com			t: 020 7267 4440 f: 020 7267 6044	
architecture	Э			
project 159-161 Ive	erson Rd.			
client McGregor	Homes I td			
Mooregor	TOTTICS Etc.			
drawing title Section AA				
drawing status				
Planning	9			
scale	date	drawn by	checked	l by
1:100 @ A1 1:200 @ A3	09.07.14	JB	HL	
job no.	drawing no.		revision	
0974	A-120-001		P7	

Section AA
Scale 1:200@A3

1:100@A1