


ExAA Existing Section AA
Scale 1:50@A1, 1:100@A3

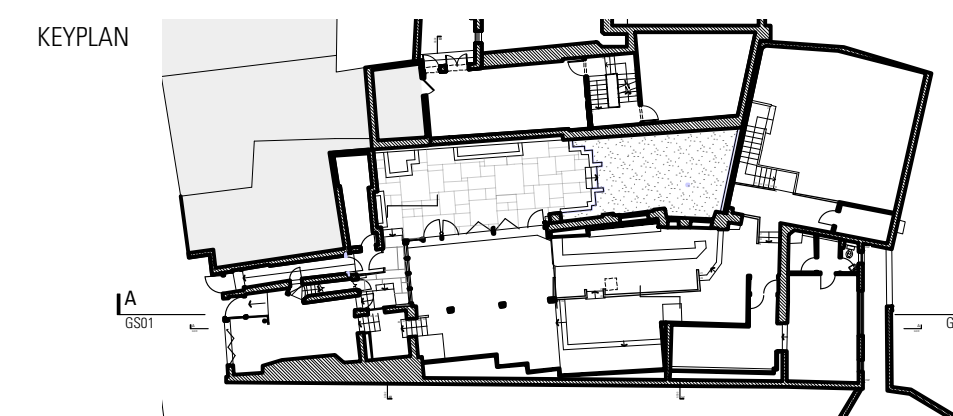

Revisions		
P1	18/7/14	Issued for planning

Information contained within this drawing is the sole copyright of HDDA Ltd. and is not to be reproduced without express permission. No implied licence exists. This drawing not to be used for land transfer or valuation purposes. Do not scale from this drawing. All dimensions & levels are to be checked on site by the contractor. Issued for purposes indicated only. Drawing errors and omissions to be reported to the architect.



Client Heathside Preparatory School	Gate House 1 St John's Square London EC1M 4DH
Project 76 Heath Street Addition NW3 1DN	T +44 20 7490 7674 studio@harperdownie.com www.harperdownie.com
Drawing Title Existing Section AA	Status Planning
Scale 1:50 @ A1	Drawn JM
Drwg. No. & Revision 682-GS01Ex	Checked By Date Jun 2014