

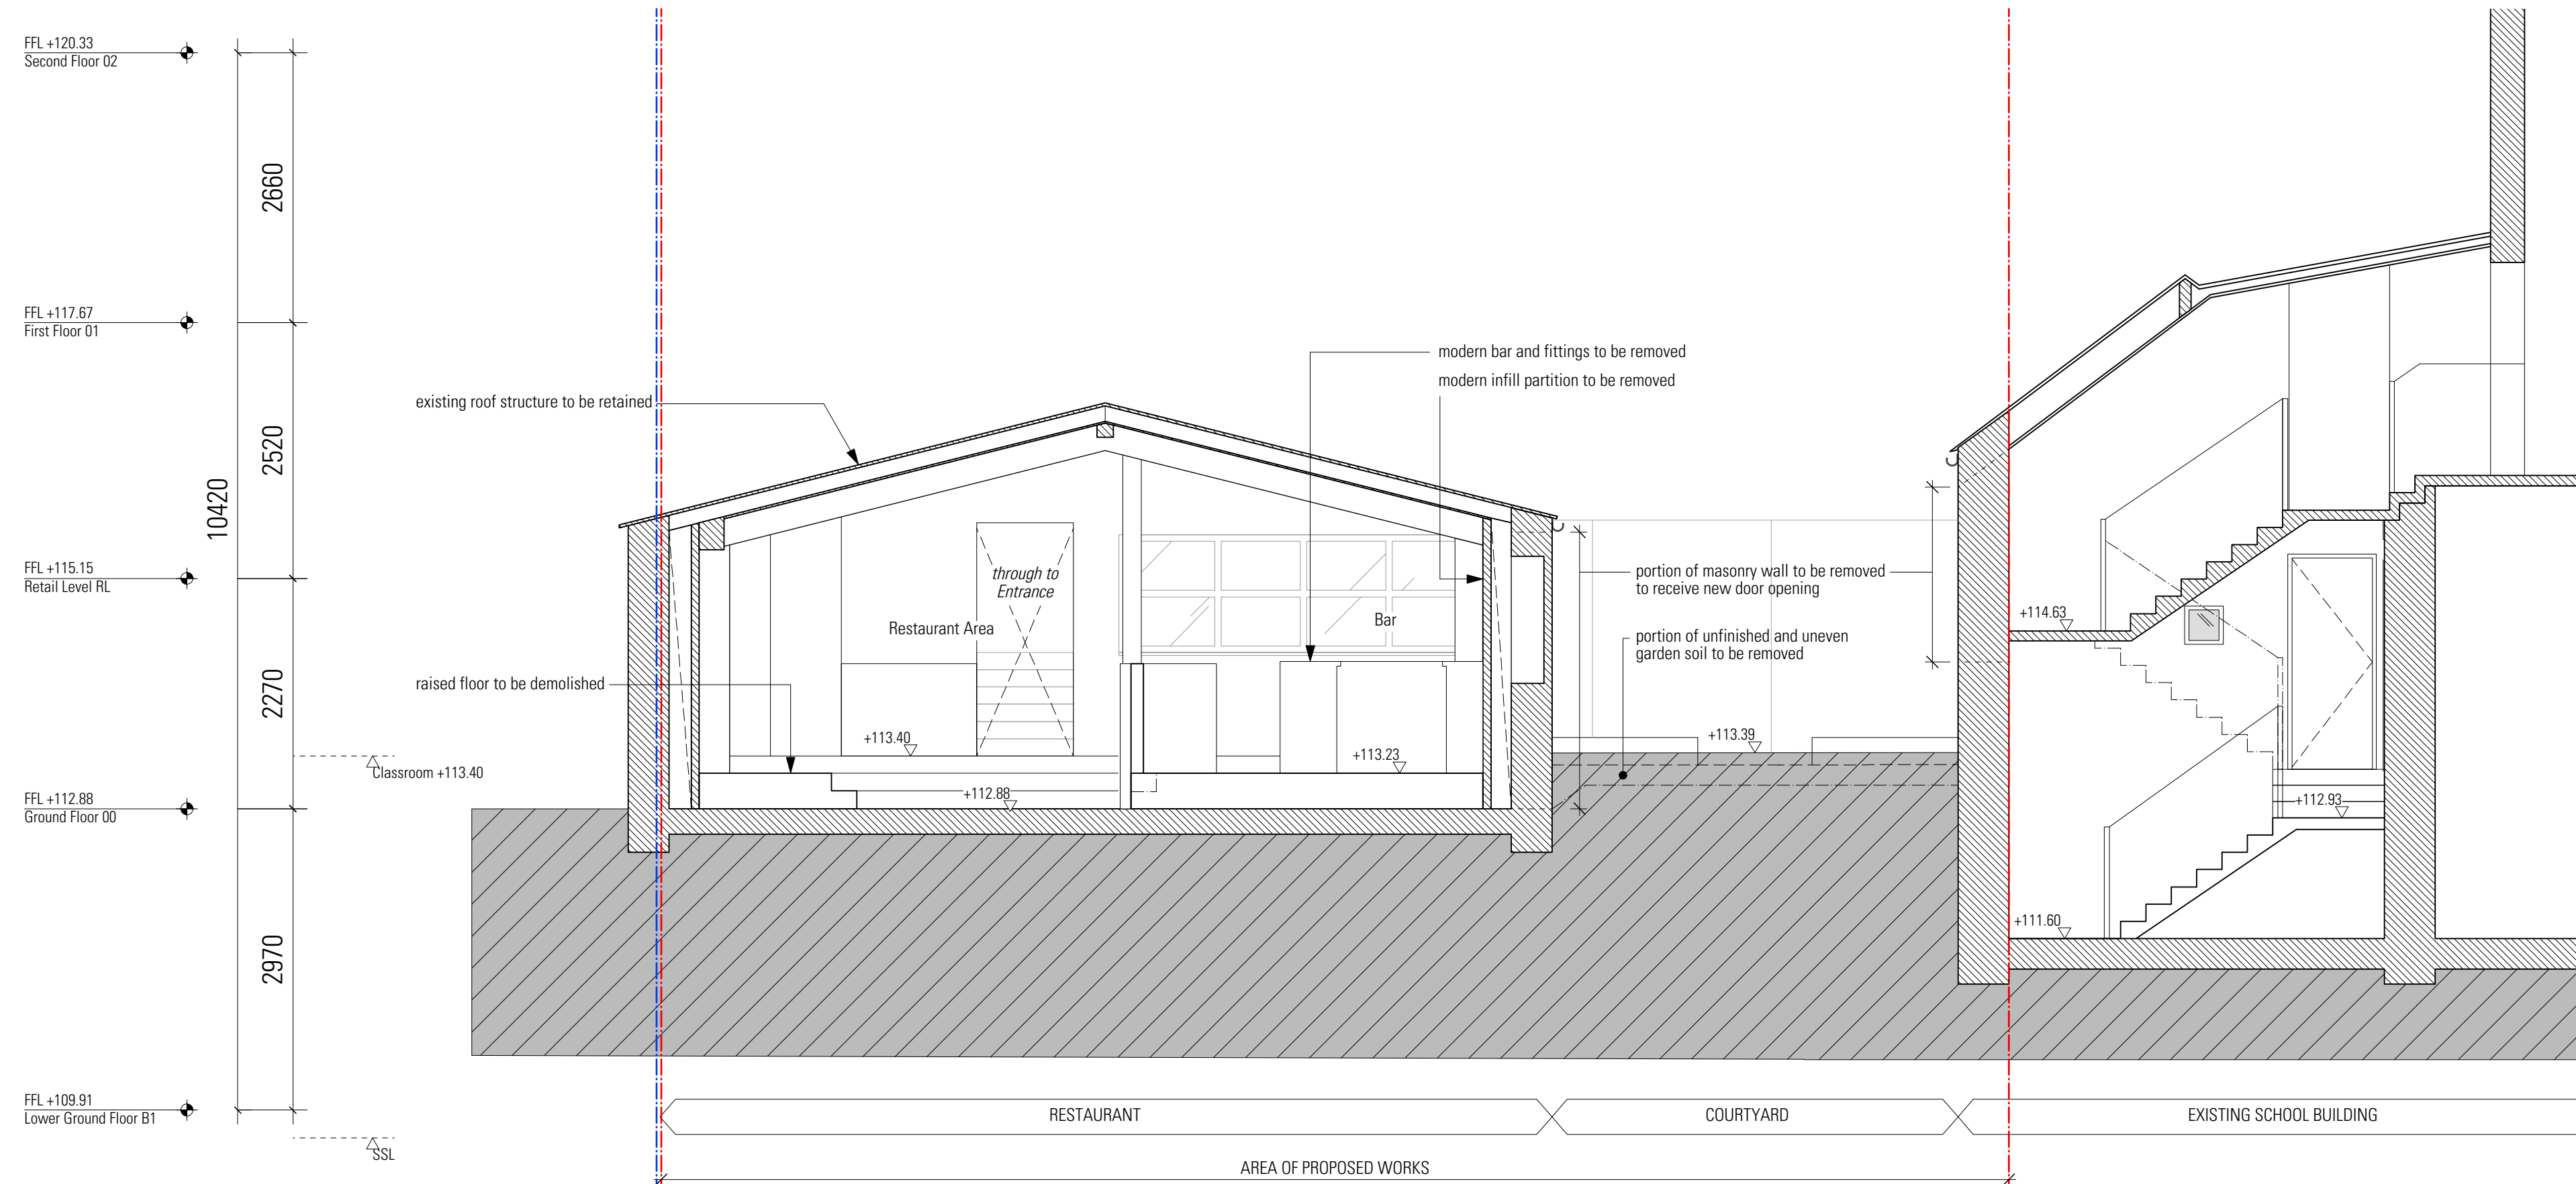


CC Existing Section CC
Scale 1:500(A1, 1:1000(A3))

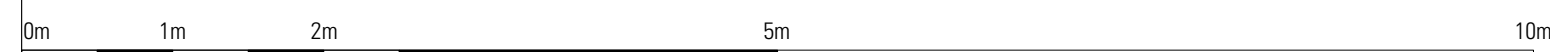

CC Proposed Section CC
Scale 1:500(A1, 1:1000(A3))

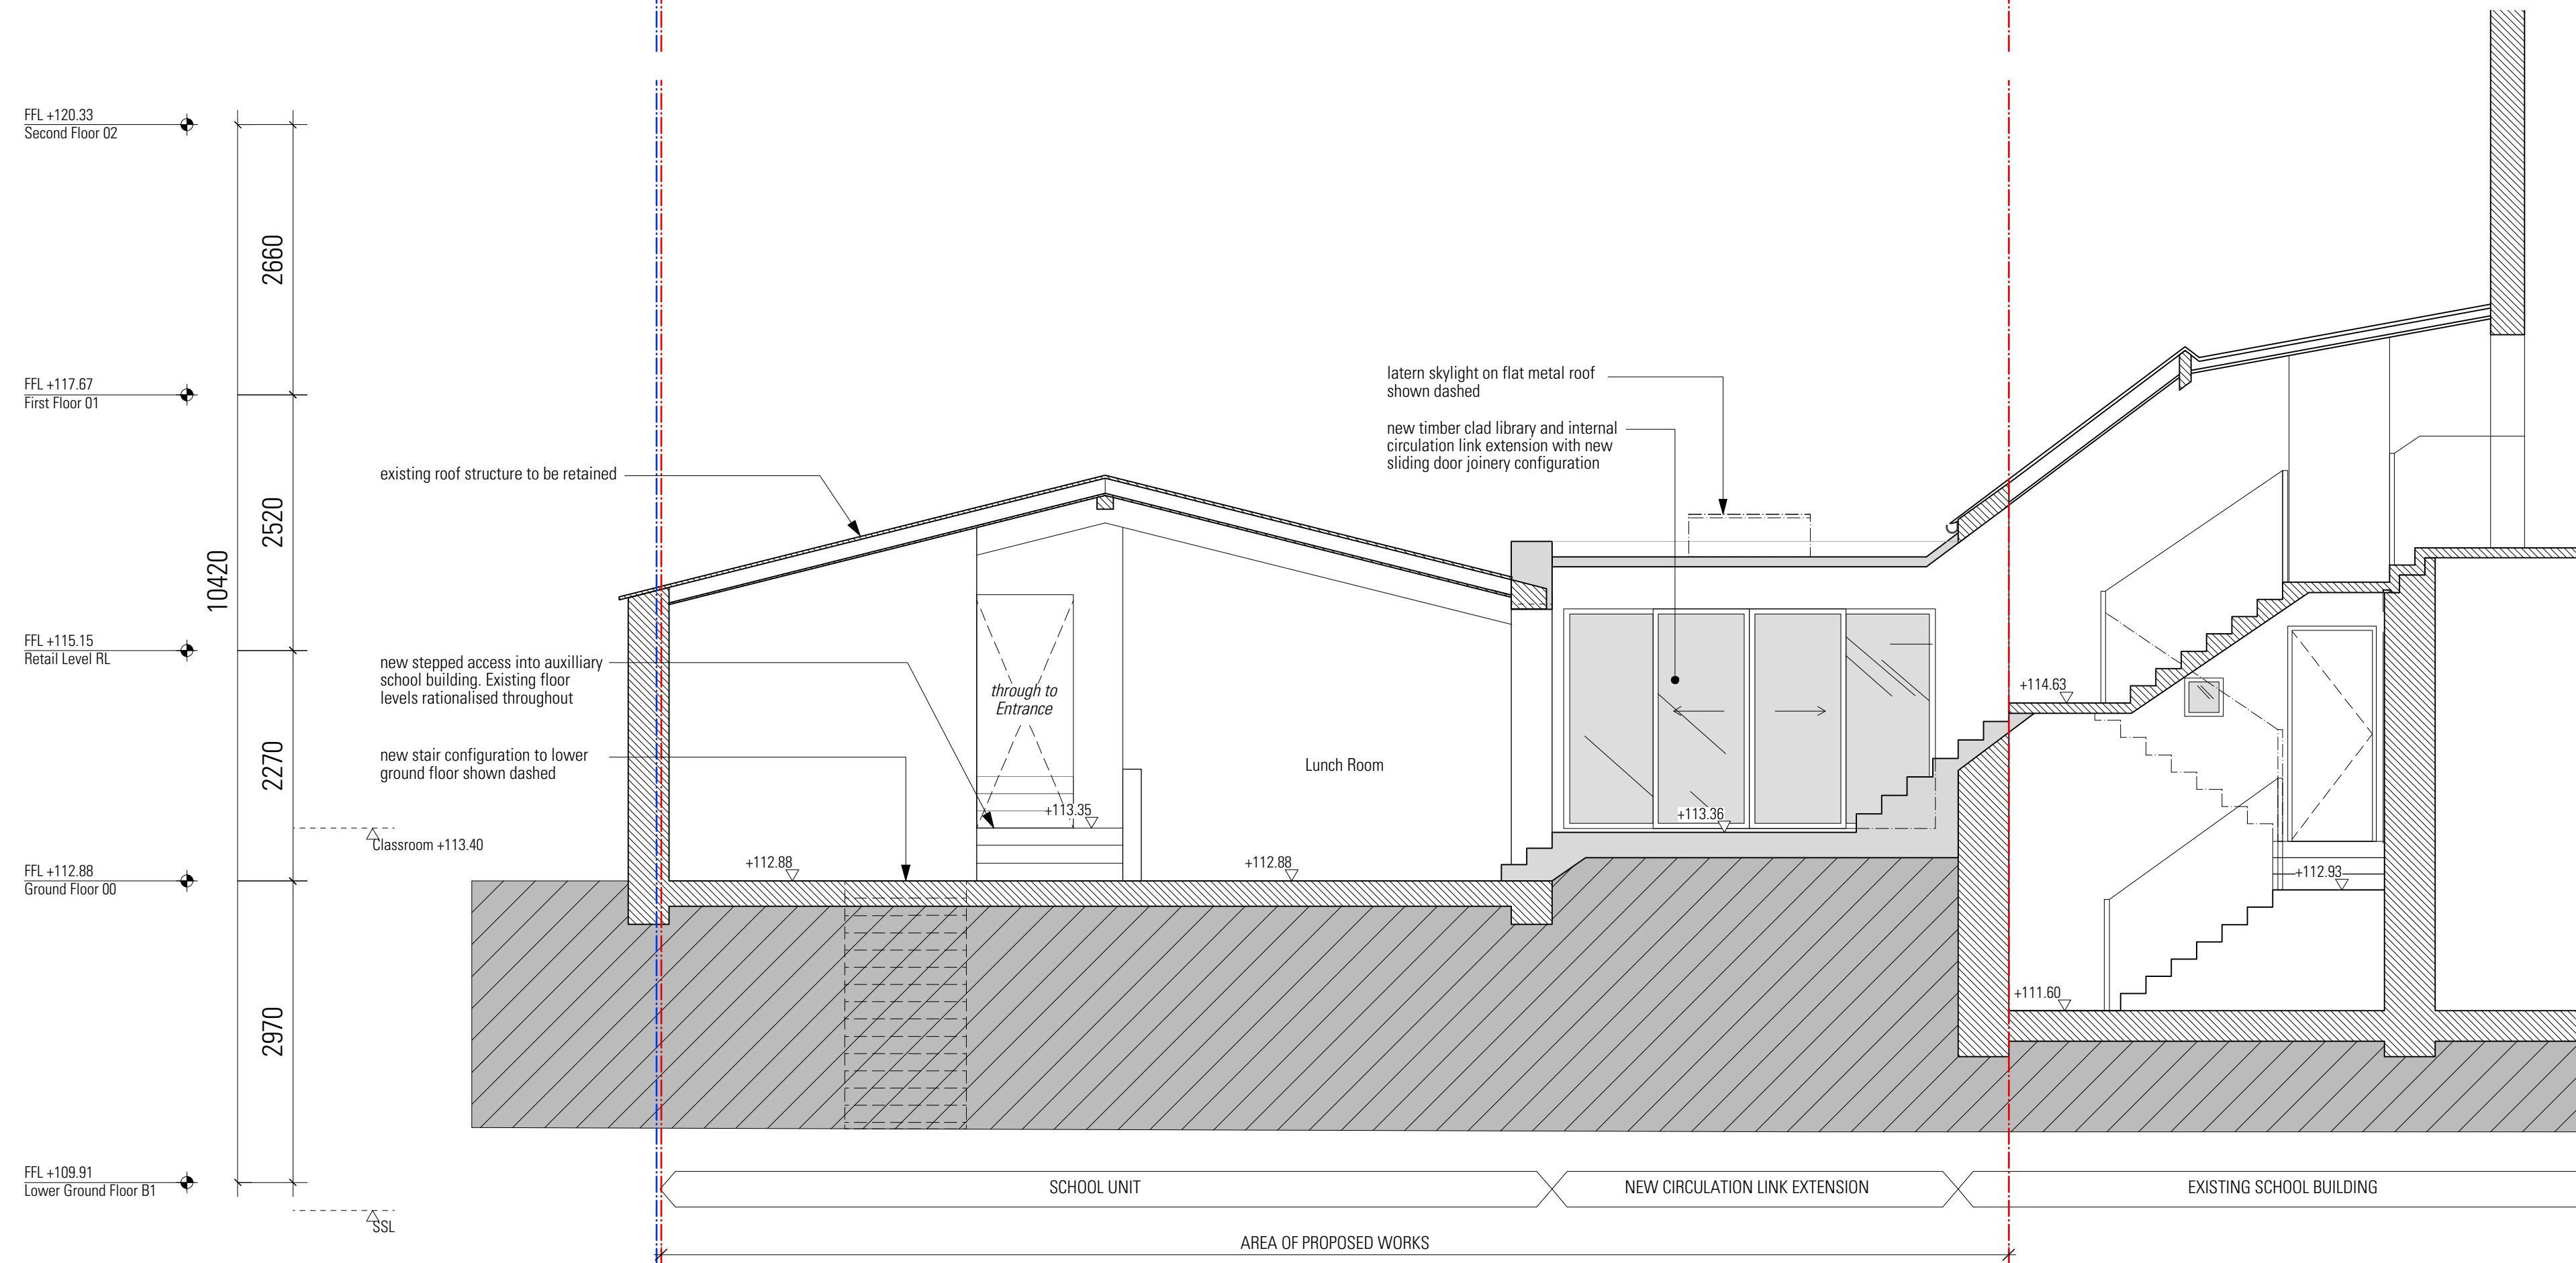


Revisions		
P1	18/7/14	Issued for planning

KEY

- - - - - area of proposed works
- - - - - area in common ownership

KEYPLAN

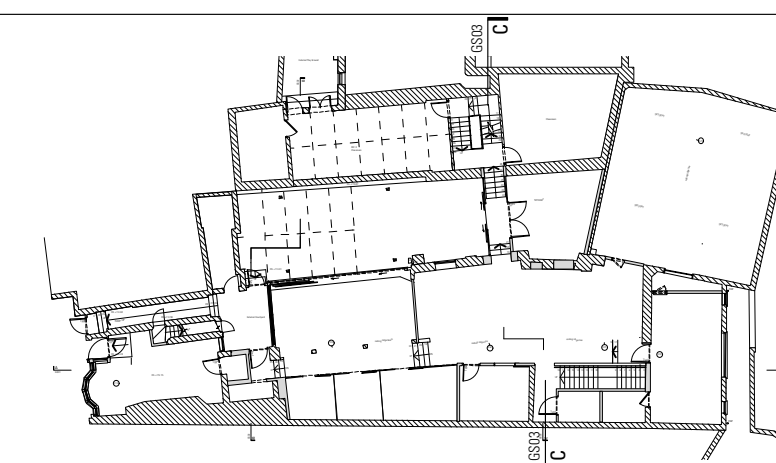

Information contained within this drawing is the sole copyright of HDDA Ltd. and is not to be reproduced without express permission. No implied licence exists. This drawing is not to be used for land transfer or valuation purposes. Do not scale from this drawing. All dimensions & levels are to be checked on site by the contractor. Issued for purposes indicated only. Drawing errors and omissions to be reported to the architect.

Client
Heathside Preparatory School
Project
76 Heath Street Addition
NW3 1DN

**HARPER
DOWNIE**
CREATIVE
ARCHITECTURE

Gate House
1 St John's Square
London EC1M 4DH
T +44 20 7490 7674
studio@harperdownie.com
www.harperdownie.com

Drawing Title
Existing and Proposed Section CC

Status	Drawn	Checked
Planning	JM	Checked By
Scale	1:50 @ A1	Date
		Jun 2014

Drwg. No. & Revision
682-GS03-P1