


© Dols Wong Architects. this drawing may not be copied, altered or reproduced in any way or passed to a third party without their written authority
 report all discrepancies to the architects or engineers before commencing construction or fabrication
 read in conjunction with all other relevant architects and engineer drawings, schedules and specifications
 do not scale off this drawing ref. noted dims only

AA

BB

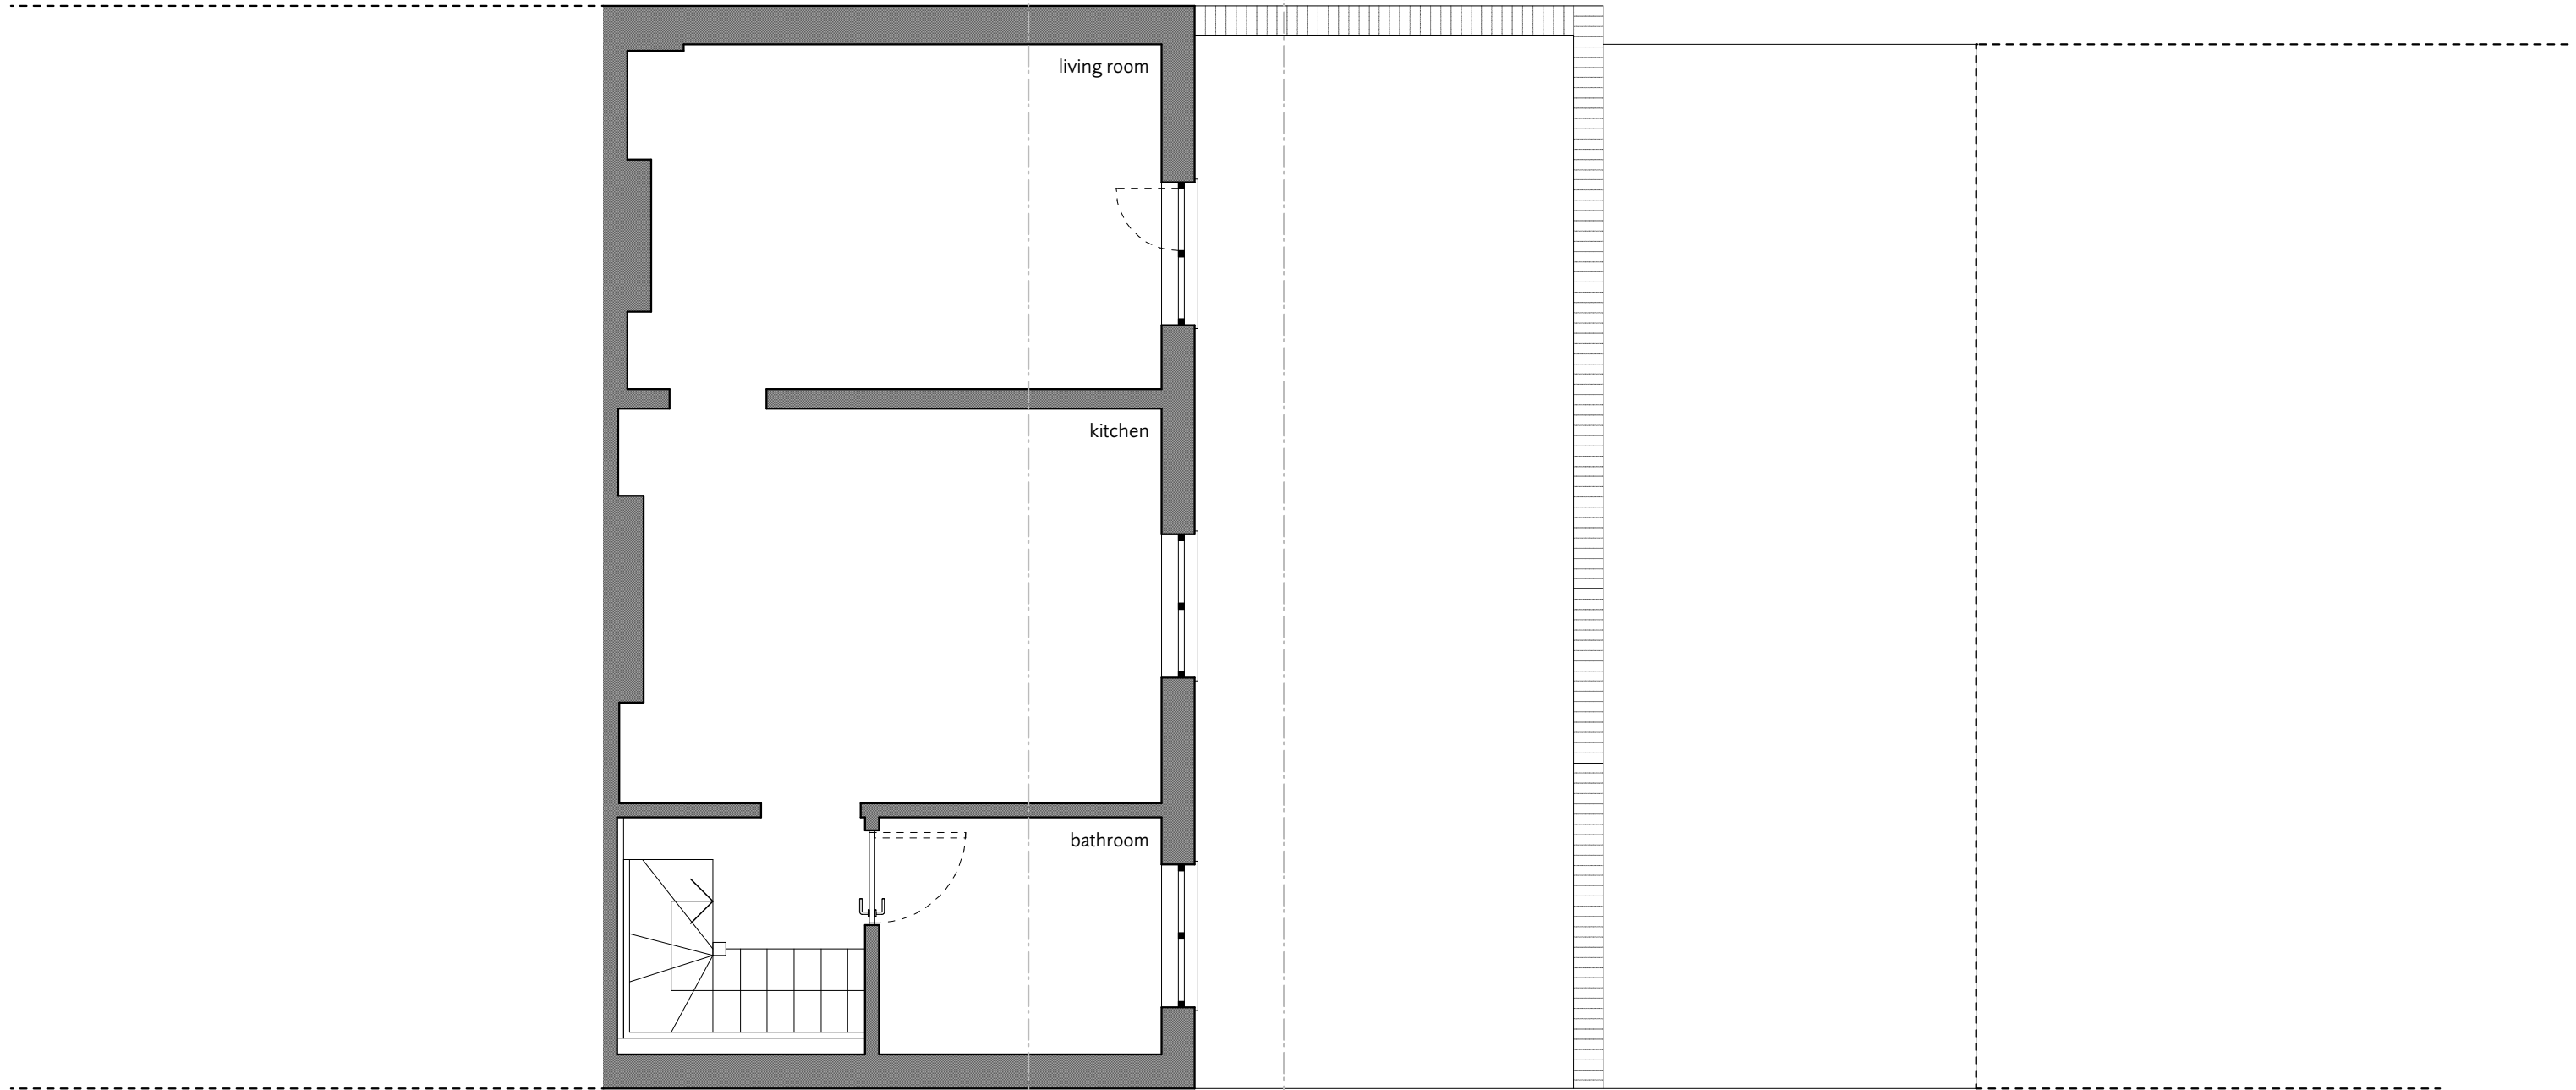

104, Camden Mews

102, Camden Mews

100, Camden Mews

a 26.08.14
for planning

existing first floor plan

102a

102, Camden Mews
London NW1 9AG

1108
1:50 @A3

Dols Wong
architects

The Studio
61, Brondesbury Road
London NW6 6BP
44 (0)20 7372 2121 architects@dols Wong.com