


AA

BB

© Dols Wong Architects. This drawing may not be copied, altered or reproduced in any way or passed to a third party without their written authority.
- report all discrepancies to the architects or engineers before commencing construction or fabrication.
- read in conjunction with all other relevant architects and engineer drawings, schedules and specifications.
- do not scale off this drawing ref. noted dims only.

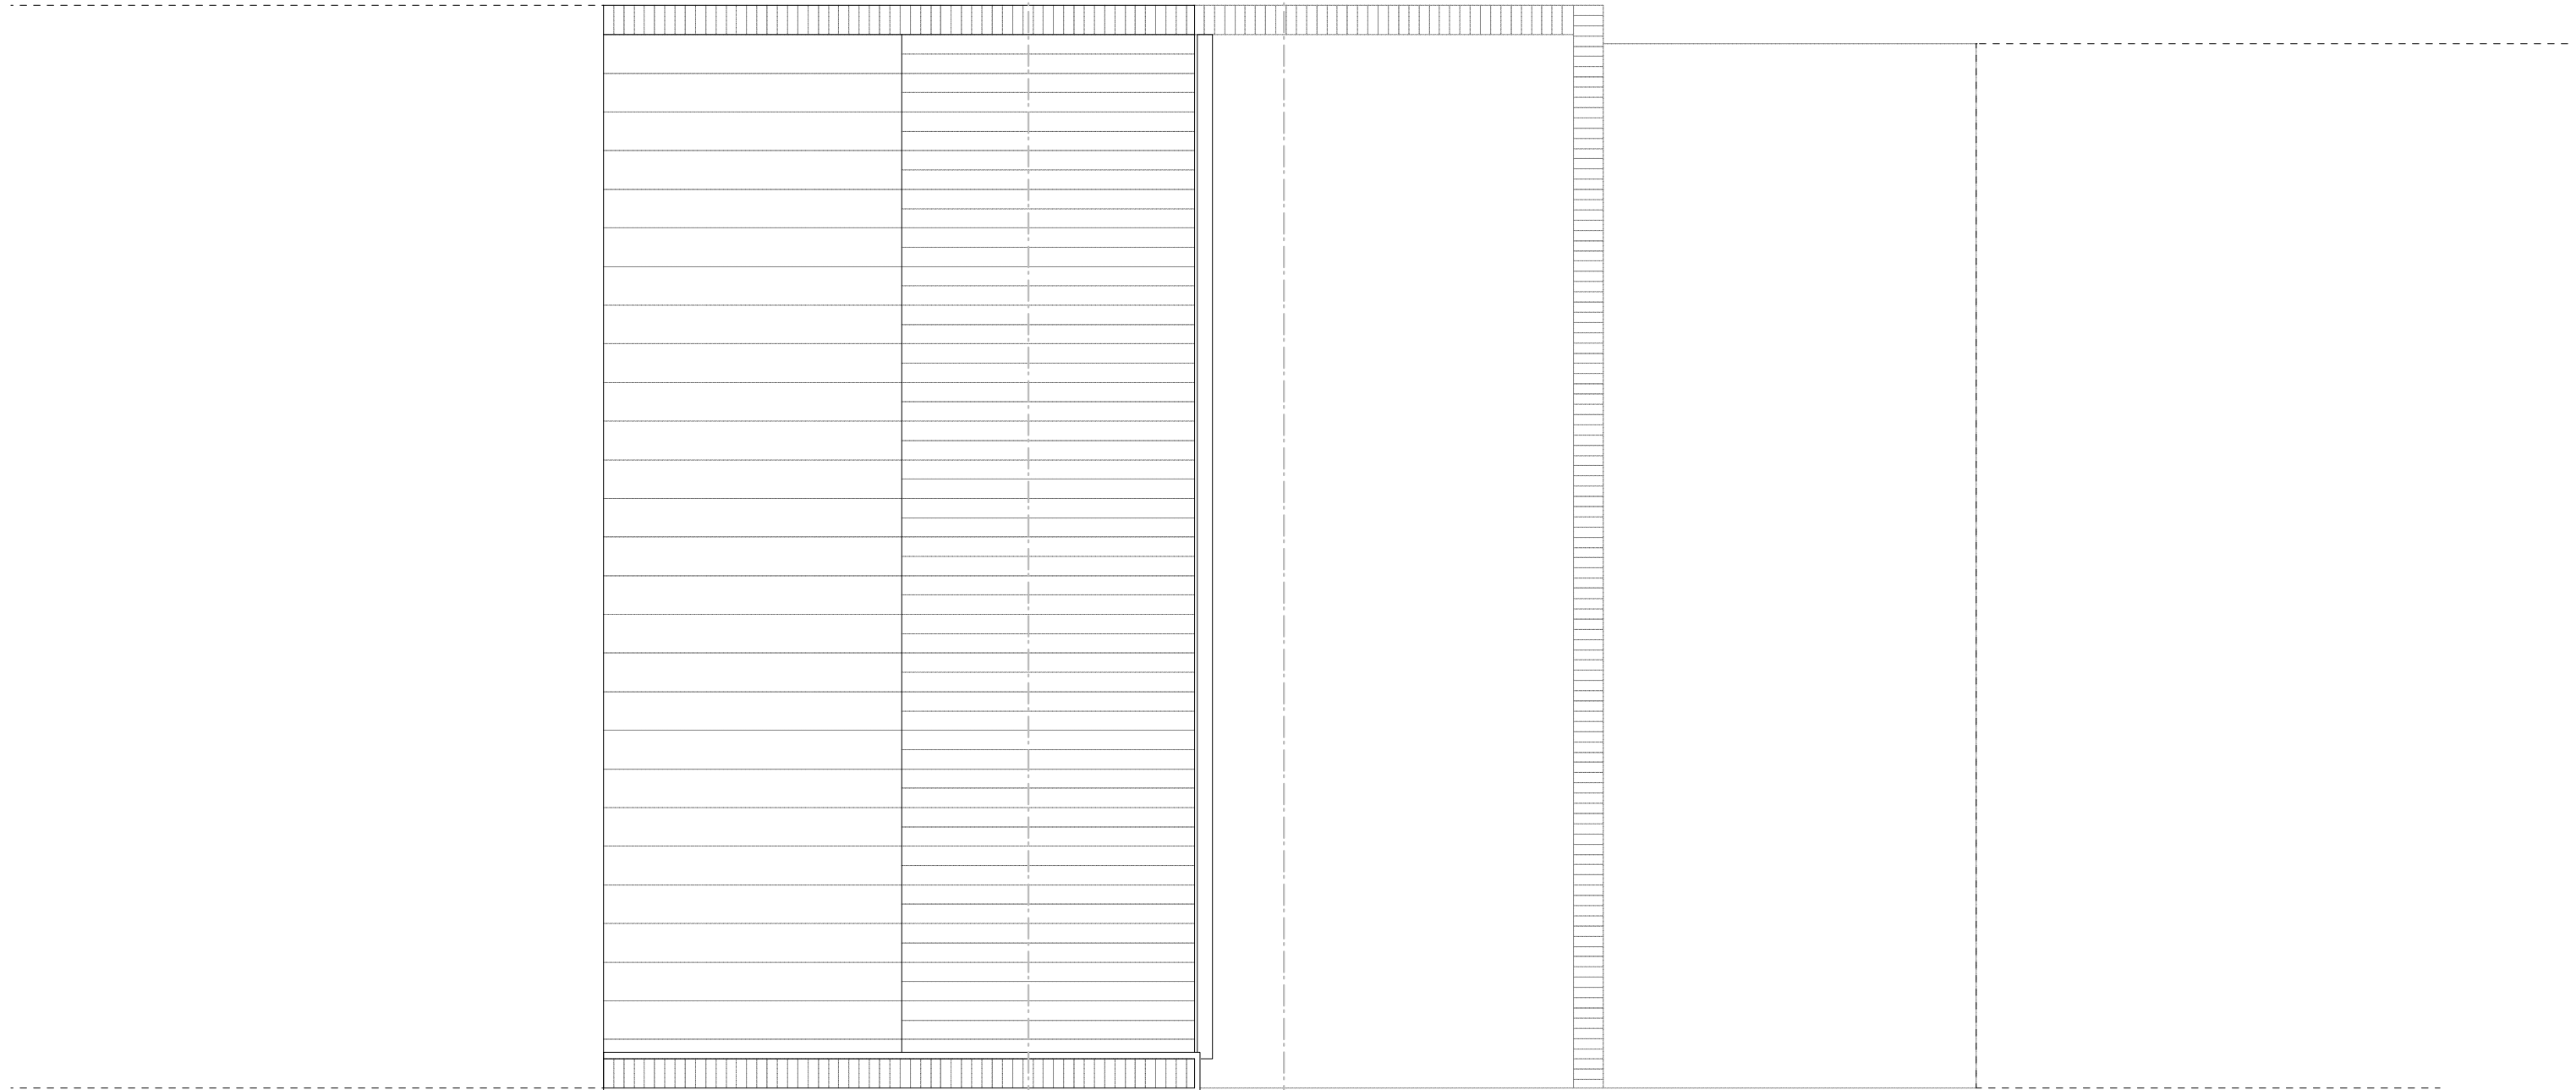

104, Camden Mews

102, Camden Mews

100, Camden Mews

a 26.08.14
for planning

existing roof plan **103a**

102, Camden Mews
London NW1 9AG
1108
1:50 @A3

Dols Wong
architects

The Studio
61, Brondesbury Road
London NW6 6BP
44 (0)20 7372 2121 architects@dols Wong.com