

© Dols Wong Architects. This drawing may not be copied, altered or reproduced in any way or passed to a third party without their written authority. Report all discrepancies to the architects or engineers before commencing construction or fabrication. Read in conjunction with all other relevant architects and engineer drawings, schedules and specifications. Do not scale off this drawing ref. noted dims only.


AA

BB

CC

DD

EE

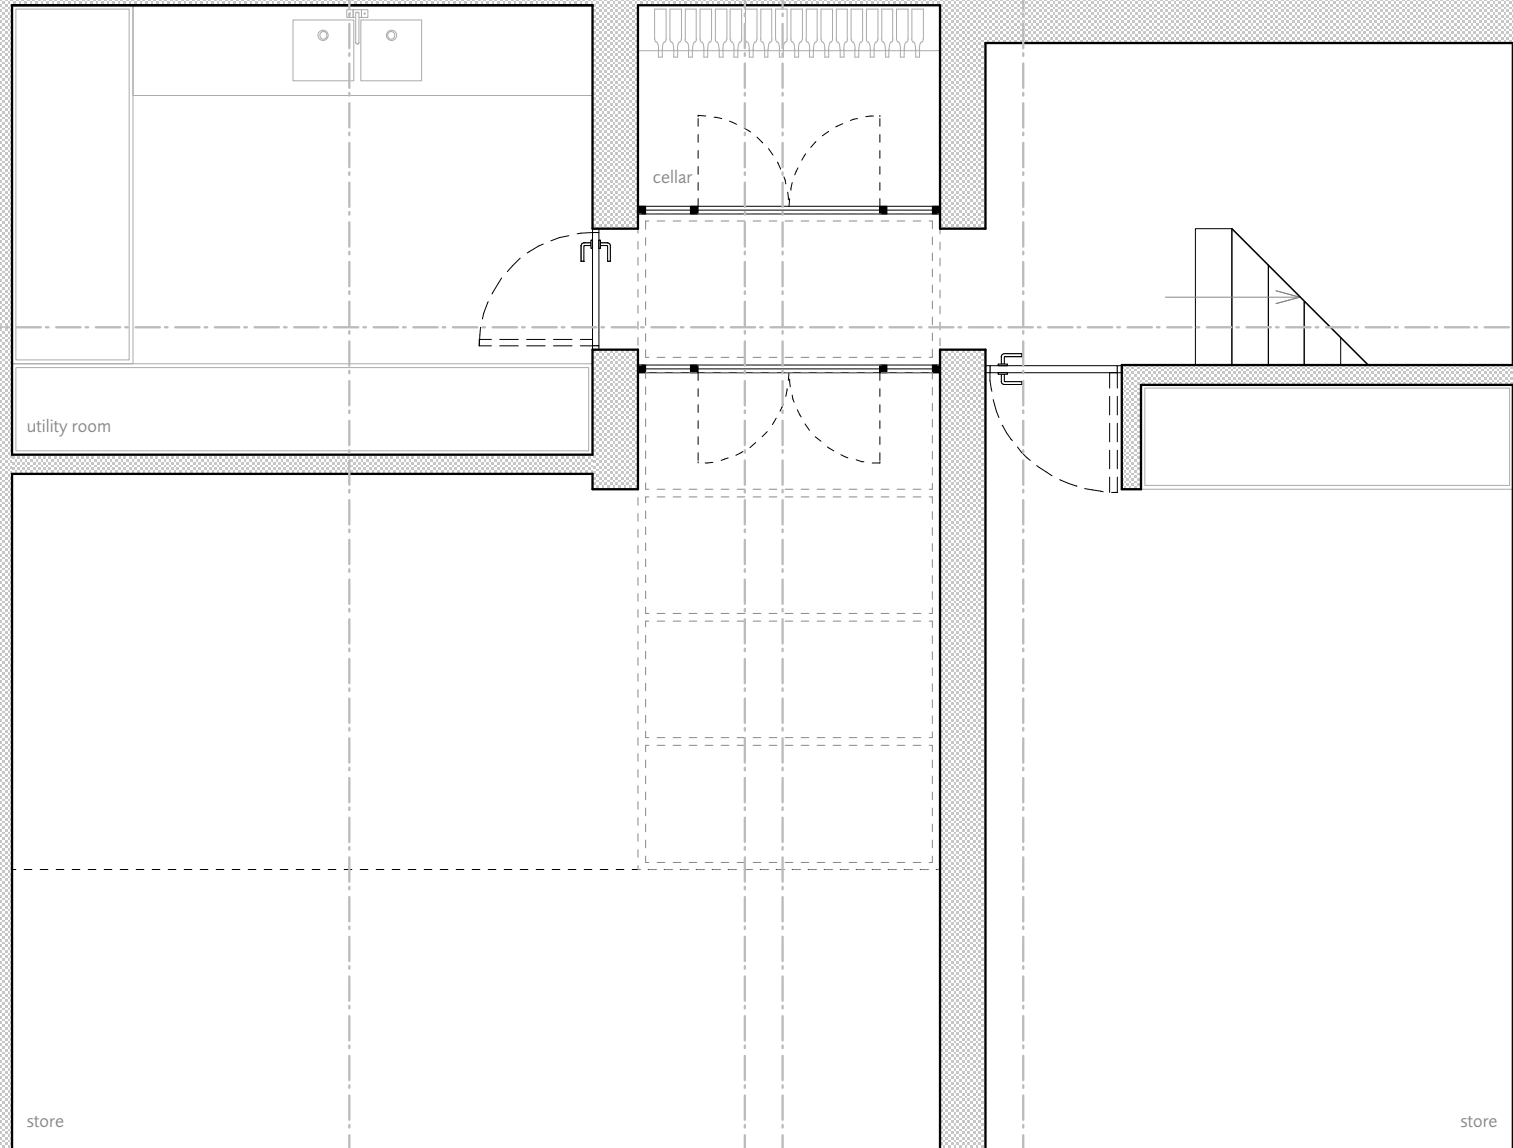

104, Camden Mews

102, Camden Mews

100, Camden Mews

c. 26.08.14
for planning

proposed
basement plan **120c**

102, Camden Mews
London NW1 9AG 1108
1:50 @A3

Dols Wong
architects

The Studio
61, Brondesbury Road
London NW6 6BP
44 (0)20 7372 2121 architects@dols Wong.com