

existing walls to be made good and retained



AA

BB

CC

DD


toilet areas dimension to comply with Criterion 14 of LIFEHOME CRITERIA, provisions for the installation of a floor level shower

© Dols Wong Architects. this drawing may not be copied, altered or reproduced in any way or passed to a third party without their written authority. report all discrepancies to the architects or engineers before commencing construction or fabrication. read in conjunction with all other relevant architects and engineer drawings, schedules and specifications. do not scale off this drawing ref. noted dims only

communal garden to the rear of Cliff Road Studios

potential position for a through-floor lift

EE

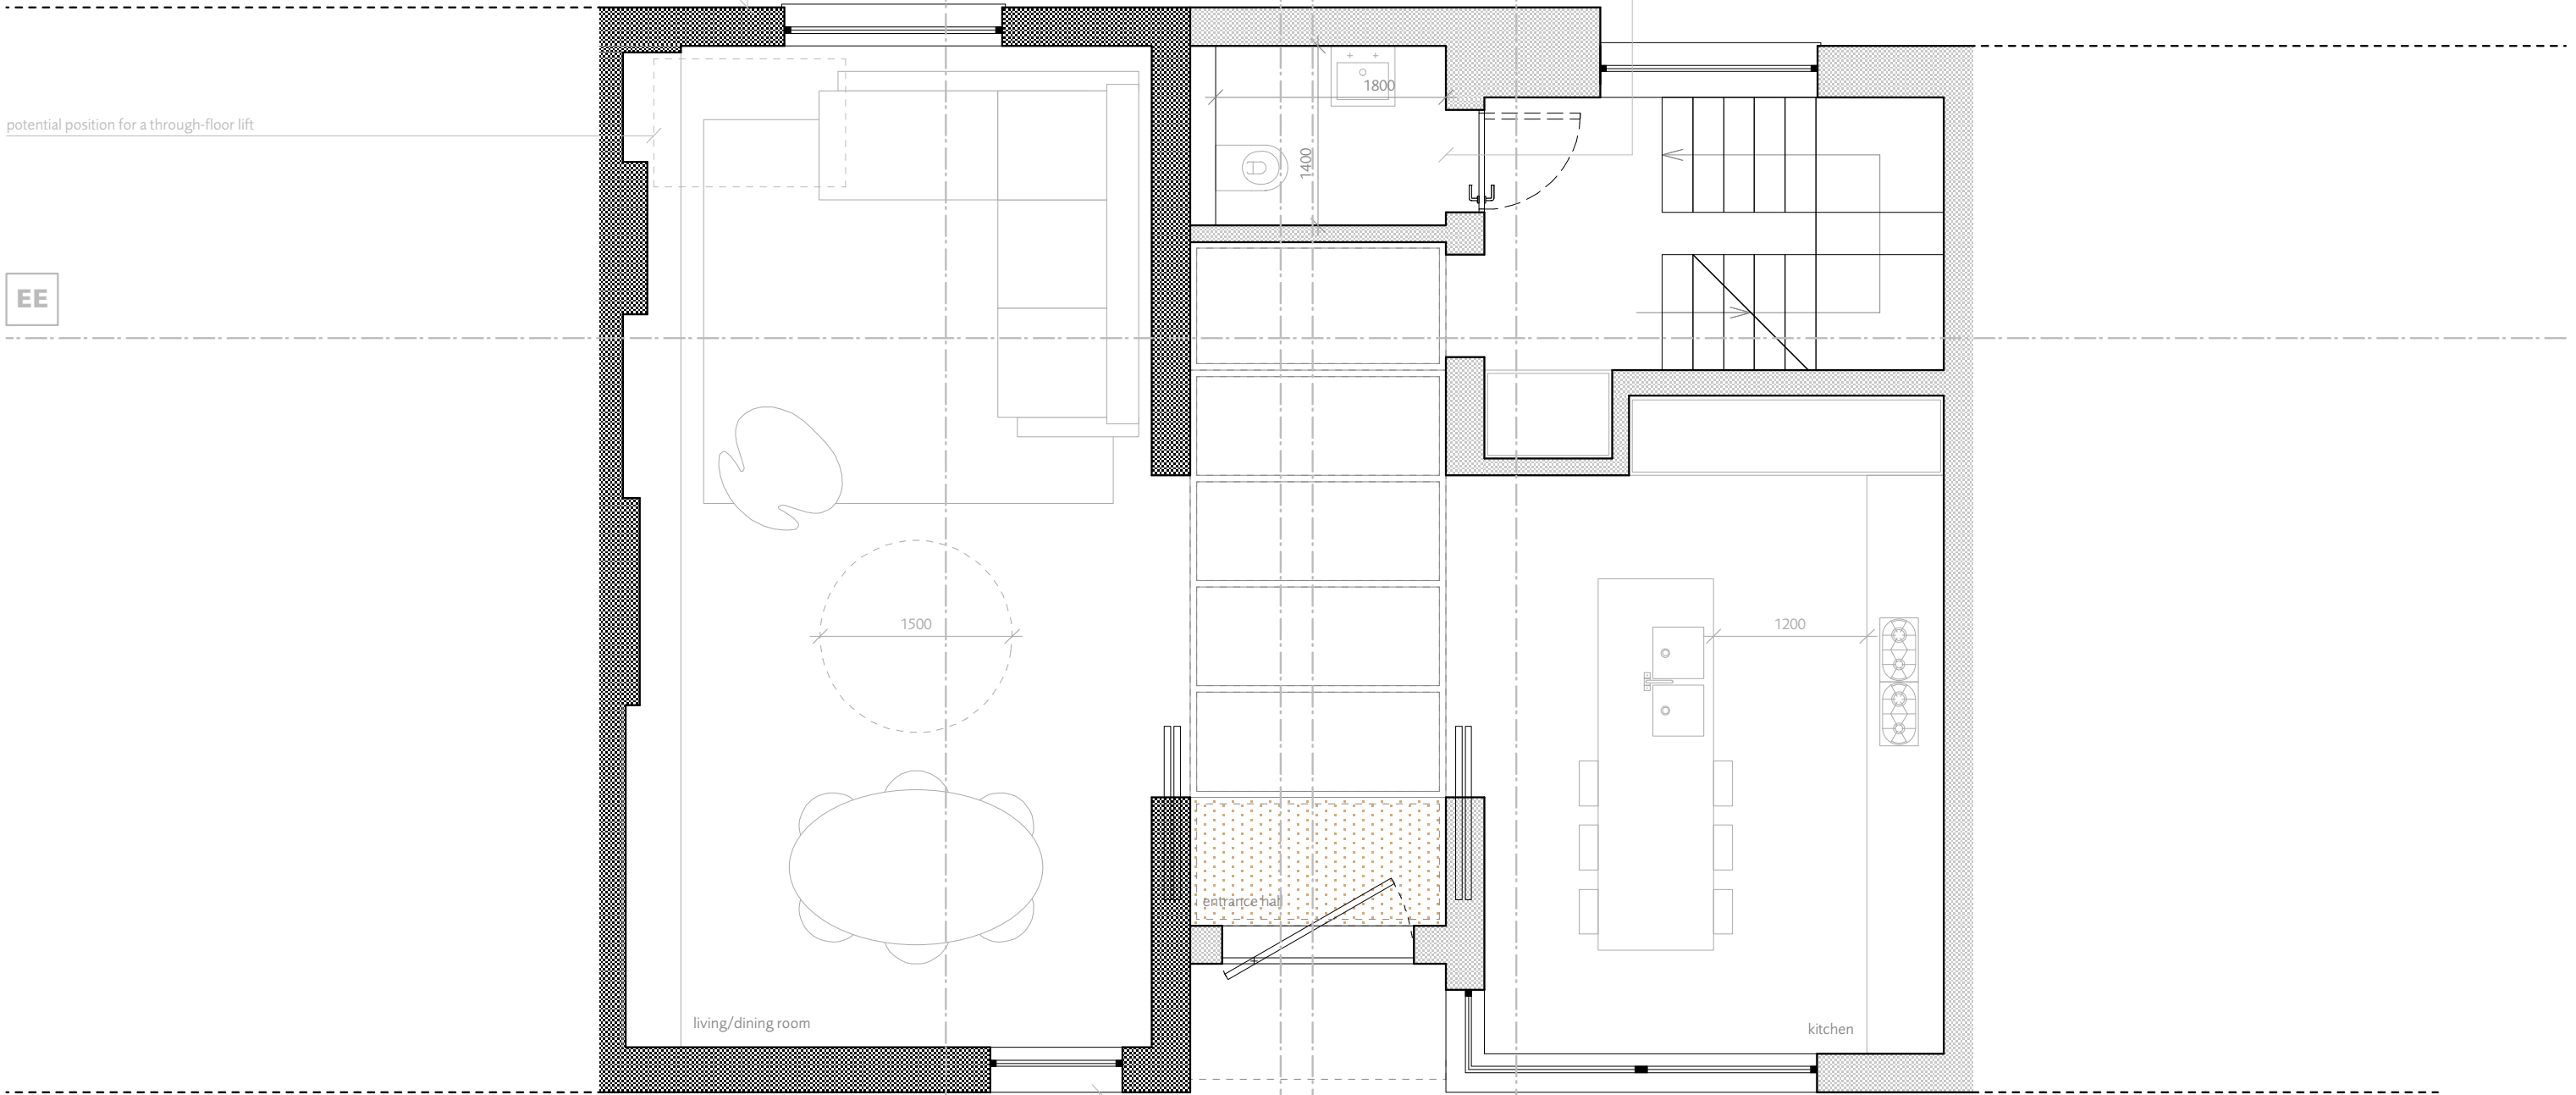

104, Camden Mews

102, Camden Mews

100, Camden Mews

existing opening to be retained

c.26.08.14 for planning

proposed ground floor plan	121c
102, Camden Mews London NW1 9AG	1108 1:50 @A3
Dols Wong architects	
The Studio 61, Brondesbury Road London NW6 6BP 44 (0)20 7372 2121 architects@dolswong.com	