


© Dols Wong Architects. This drawing may not be copied, altered or reproduced in any way or passed to a third party without their written authority. Report all discrepancies to the architects or engineers before commencing construction or fabrication. Read in conjunction with all other relevant architects and engineer drawings, schedules and specifications. Do not scale off this drawing ref. noted dims only.

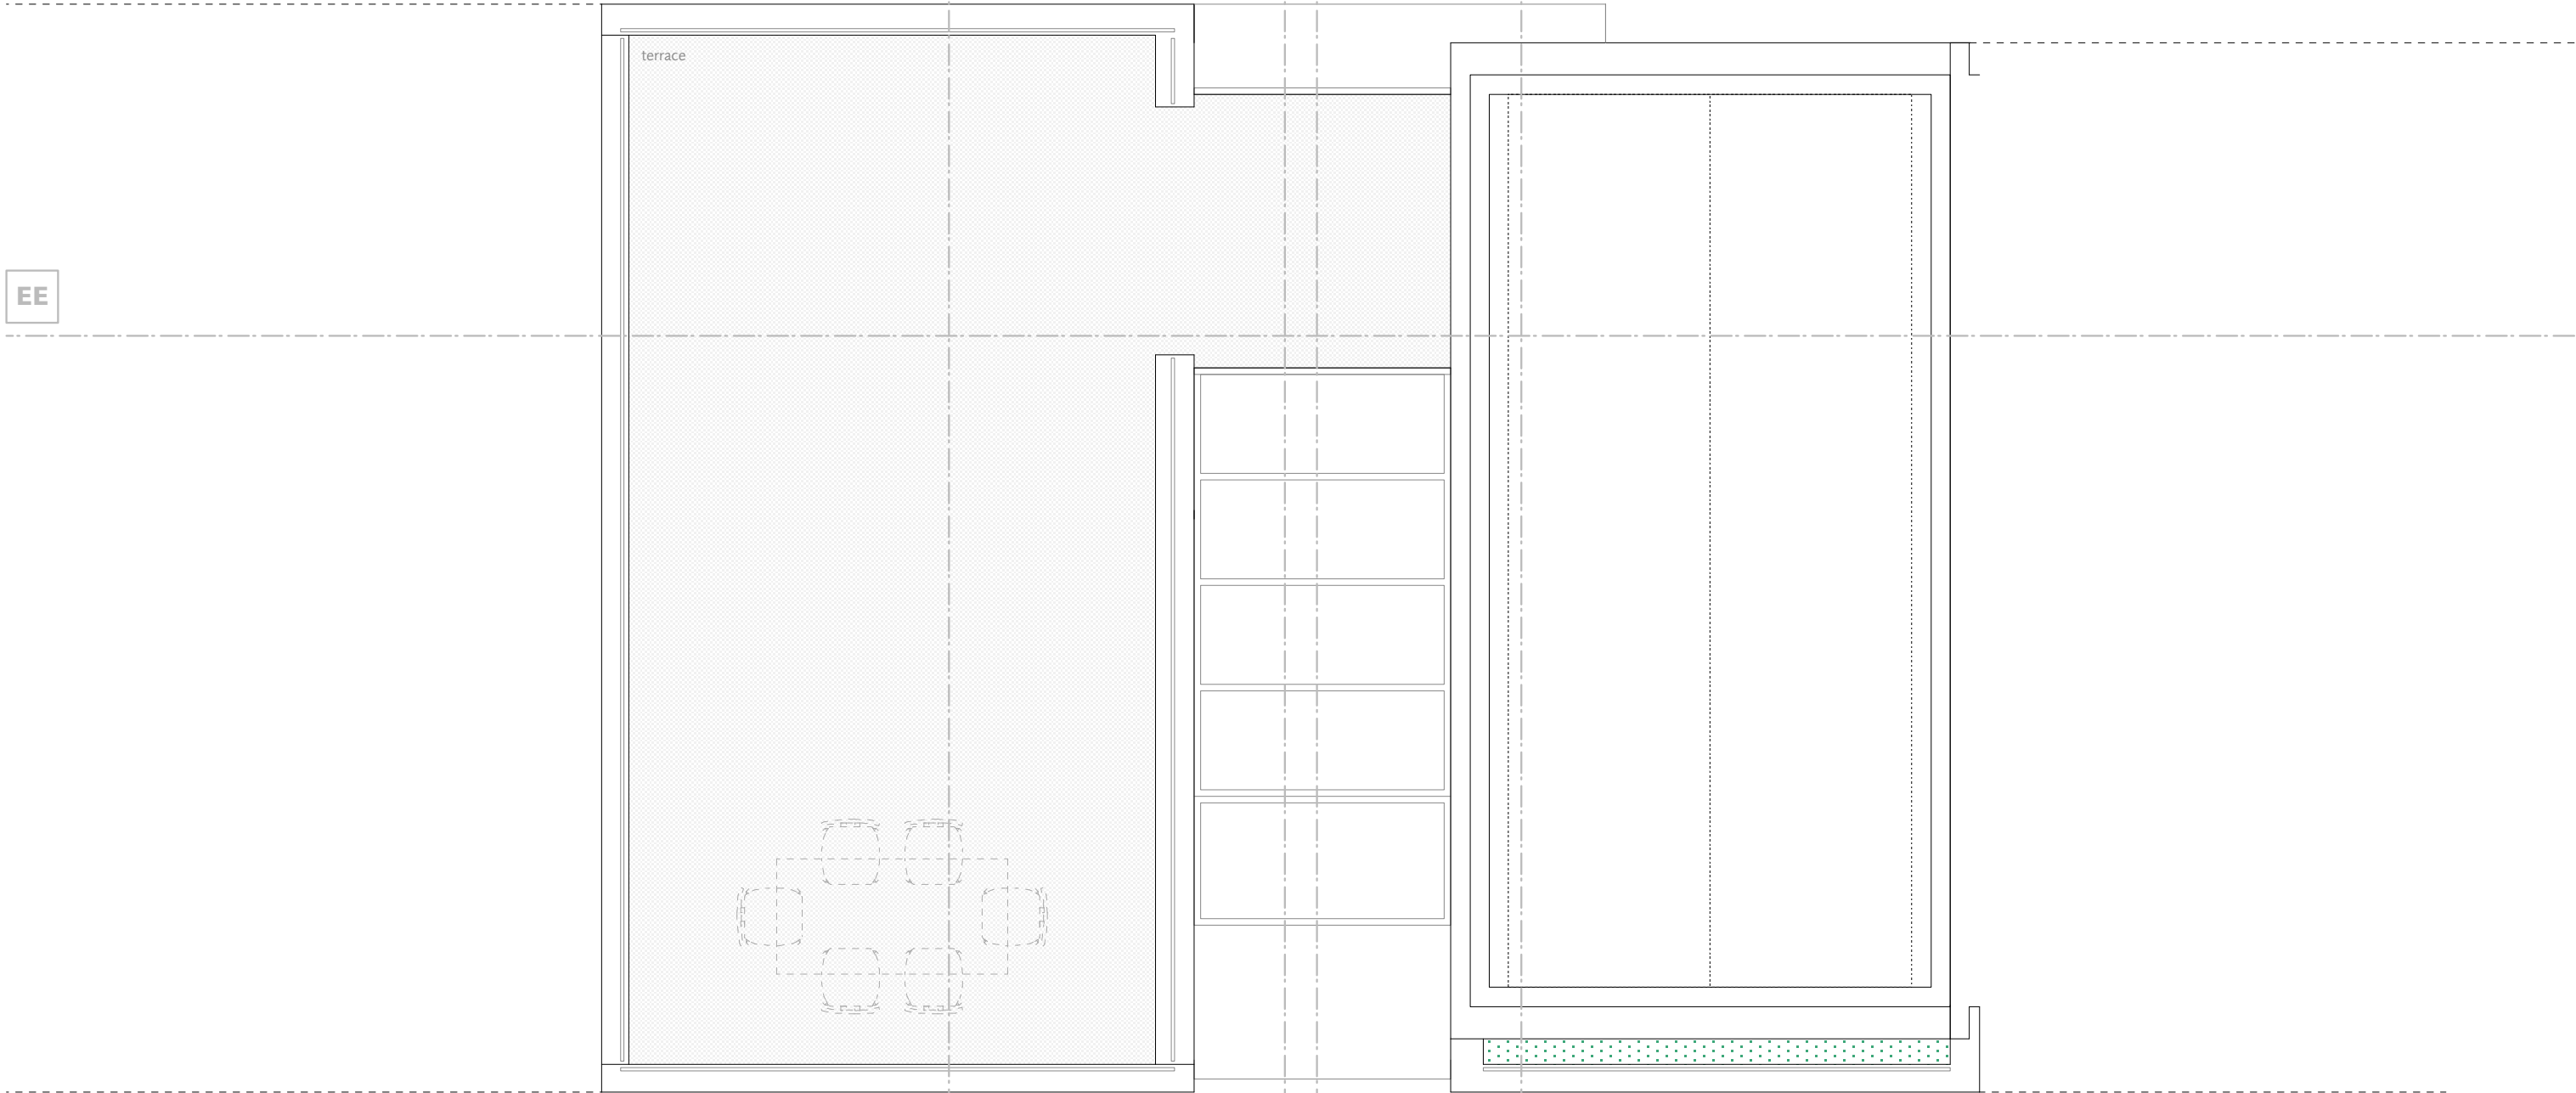

EE

AA

BB

CC

DD

terrace

c 26.08.14
for planning

proposed roof plan	124c
102, Camden Mews London NW1 9AG	1108 1:50 @A3
Dols Wong architects	
The Studio 61, Brondesbury Road London NW6 6BP 44 (0)20 7372 2121 architects@dols Wong.com	