


© Dols Wong Architects. This drawing may not be copied, altered or reproduced in any way or passed to a third party without their written authority.  
 -report all discrepancies to the architects or engineers before commencing construction or fabrication  
 -read in conjunction with all other relevant architects and engineer drawings, schedules and specifications  
 -do not scale off this drawing ref. noted dims only

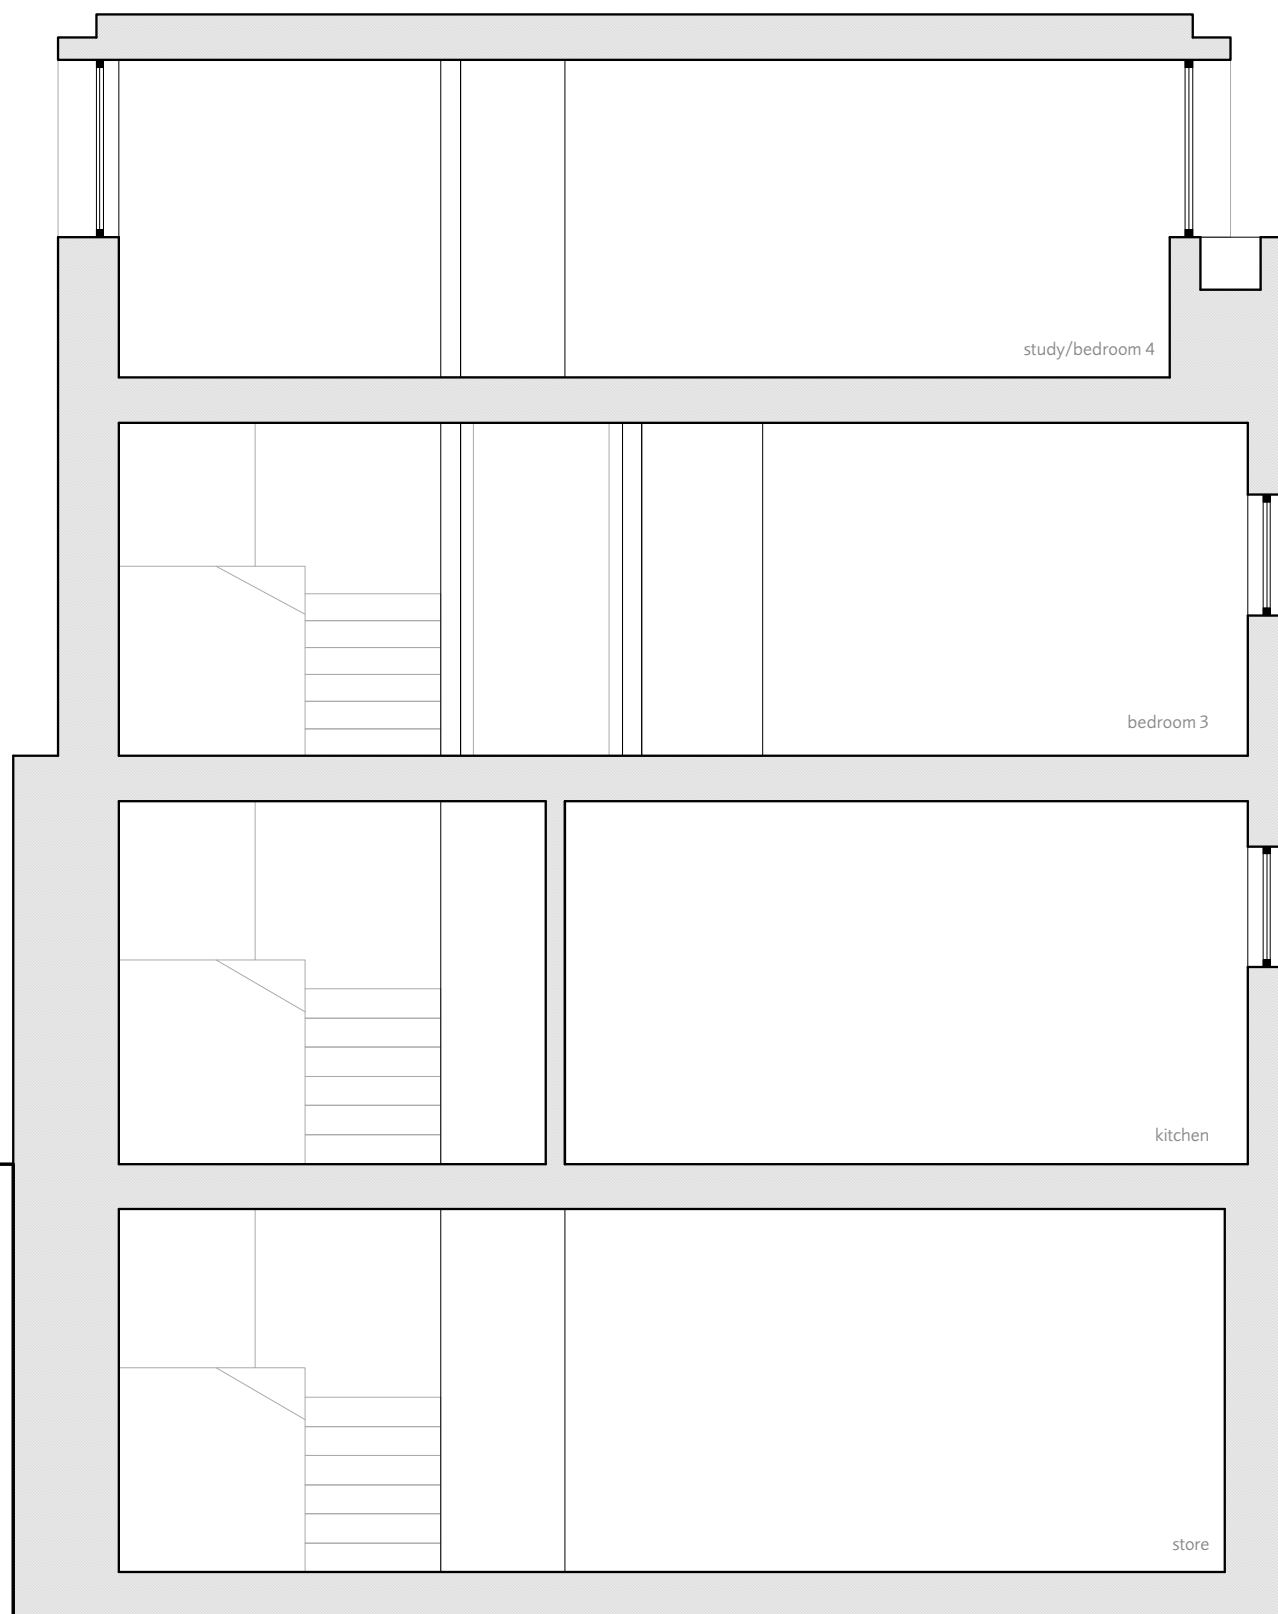

communal garden to the rear of Cliff Road Studios

Camden Mews

a 26.08.14  
for planning

proposed section 00 **133a**

**102, Camden Mews**  
London NW1 9AG 1108  
1:50 @A3

**Dols Wong**  
architects

The Studio  
61, Brondesbury Road  
London NW6 6BP  
44 (0)20 7372 2121 architects@dols Wong.com