


The Co-opertave Food
Camley Street, Camden
London, N1C 4PF

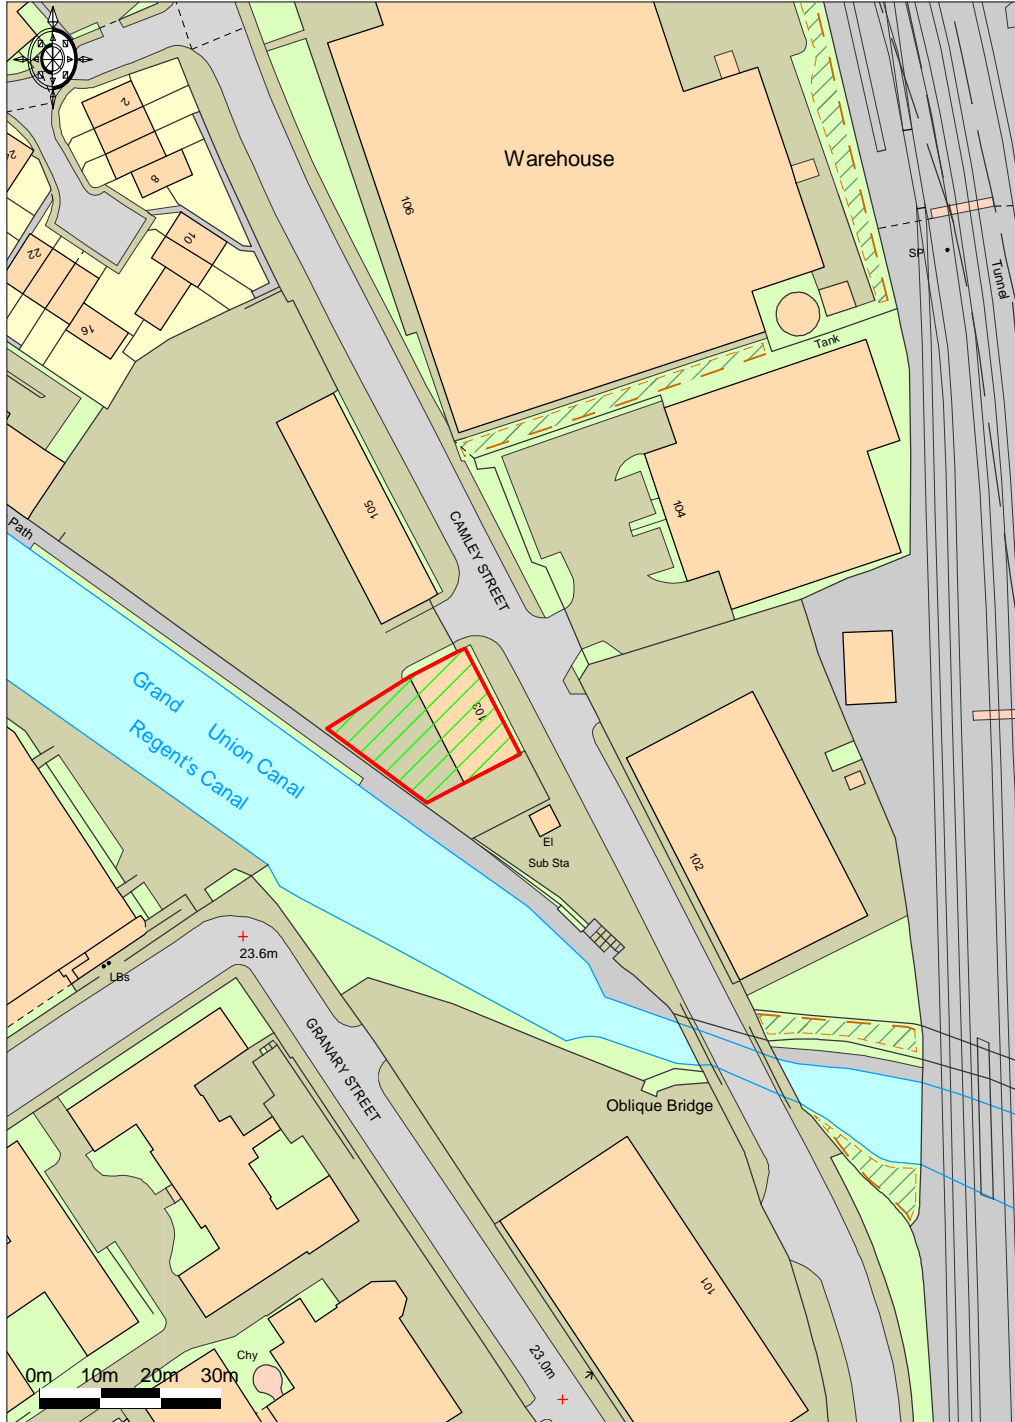

Ordnance Survey © Crown Copyright 2014. All rights reserved.
Licence number 100029432. Plotted Scale - 1:1250