


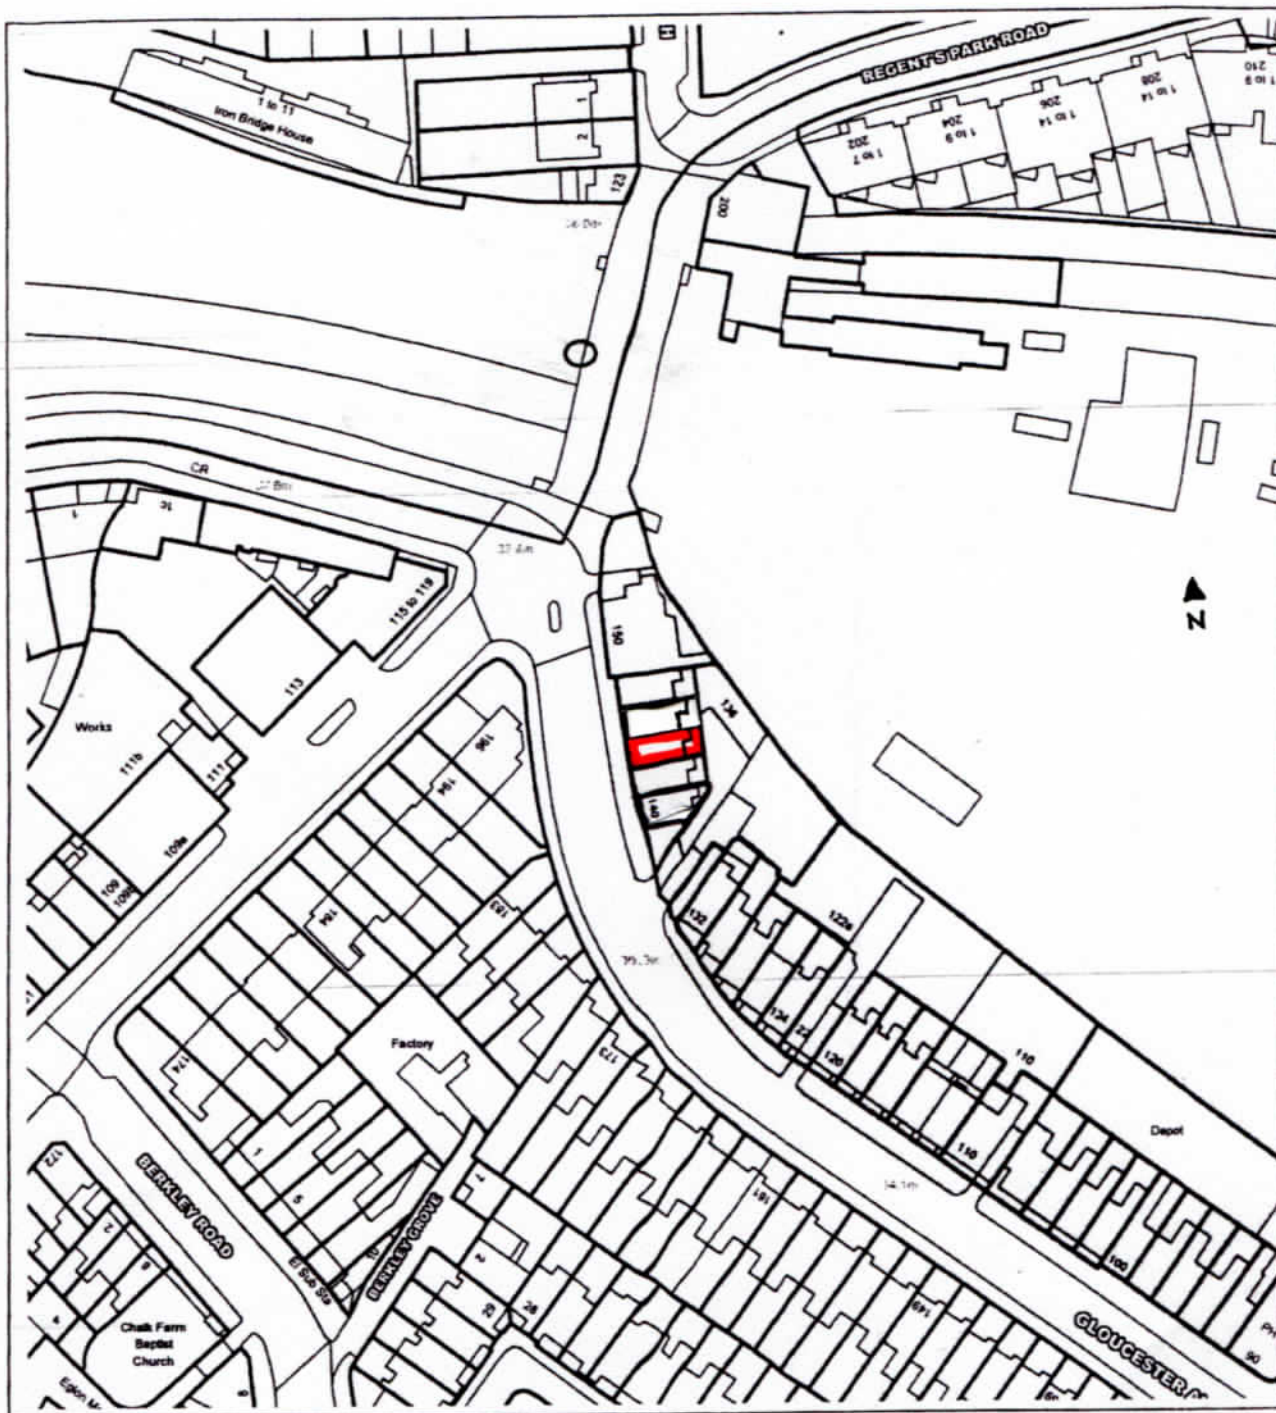

This material has been reproduced from Ordnance Survey digital map data with the permission of the controller of Her Majesty's Stationery Office, © Crown Copyright.

SITE PLAN

144 GLOUCESTER AVENUE

1/1250