

- 01 BRASS COLOURED METAL PANELLING
02 D72 BY PETERSON TEGL
03 ROOF TILE
04 TIMBER SCREENING



revisions			key plan	notes	DE METZ FORBES KNIGHT ARCHITECTS				
07.01.14	A	Revised Design		DMFK Architects Ltd take no responsibility for dimensions obtained by scaling from this drawing. If no dimension is shown the recipient must ascertain the dimension specifically from the architect or by site measurement and may not rely on the drawing. Supply of the drawing in digital form is solely for convenience and no reliance may be placed on any data in digital form. All data must be checked against hard copy. This drawing is issued for design intent only and should not be used for construction unless stated.	the old library 119 cholmley gardens london nw6 1aa t 020 7435 1144 f 020 7435 0884 mail info@dmfk.co.uk				
03.04.14	B	Revised Design			project drawing title				
11.07.14	C	Revised Design			51-53 AGAR GROVE SOUTH ELEVATION COLOURED				
22.08.14	D	Revised Design							
				copyright					
				This drawing is the property of dMFK Architects Ltd. No disclosure or copy of it may be made without the written permission of dMFK Architects Ltd.					
					scale at A1	scale at A3	drawn	date	
					1:50	1:100	JPB	JAN 14	
					project no.	drawing no.	revision		
					1892	A400	D		

- 01 D98 BY PETERSON TEGL
- 02 D72 BY PETERSON TEGL
- 03 BRASS COLOURED METAL PANELLING
- 04 ROOF TILE
- 05 METAL STANDING SEAM ROOF
- 06 TIMBER SCREENING



date	rev	revisions
07.01.14	A	Revised Design
03.04.14	B	Revised Design
11.07.14	C	Revised Design
22.08.14	D	Revised Design

key plan



notes

DMFK Architects Ltd take no responsibility for dimensions obtained by scaling from this drawing. If no dimension is shown the recipient must ascertain the dimension specifically from the architect or by site measurement and may not rely on the drawing. Supply of the drawing in digital form is solely for convenience and no reliance may be placed on any data in digital form. All data must be checked against hard copy. This drawing is issued for design intent only and should not be used for construction unless stated.

copyright
This drawing is the property of dMFK Architects Ltd. No disclosure or copy of it may be made without the written permission of dMFK Architects Ltd.

dMFK

DE METZ FORBES KNIGHT ARCHITECTS


the old library 119 cholmley gardens london nw6 1aa t 020 7435 1144 f 020 7435 0884 mail info@dmfk.co.uk

project drawing title


51-53 AGAR GROVE WEST ELEVATION COLOURED

scale at A1	scale at A3	drawn	date
1:50	1:100	JPB	JAN 14
project no.	drawing no.	revision	
1892	A401	D	

- 01 D72 BY PETERSON Tegl
- 02 ROOF TILE
- 03 BRASS COLOURED METAL PANELLING
- 04 METAL BRASS FINISH

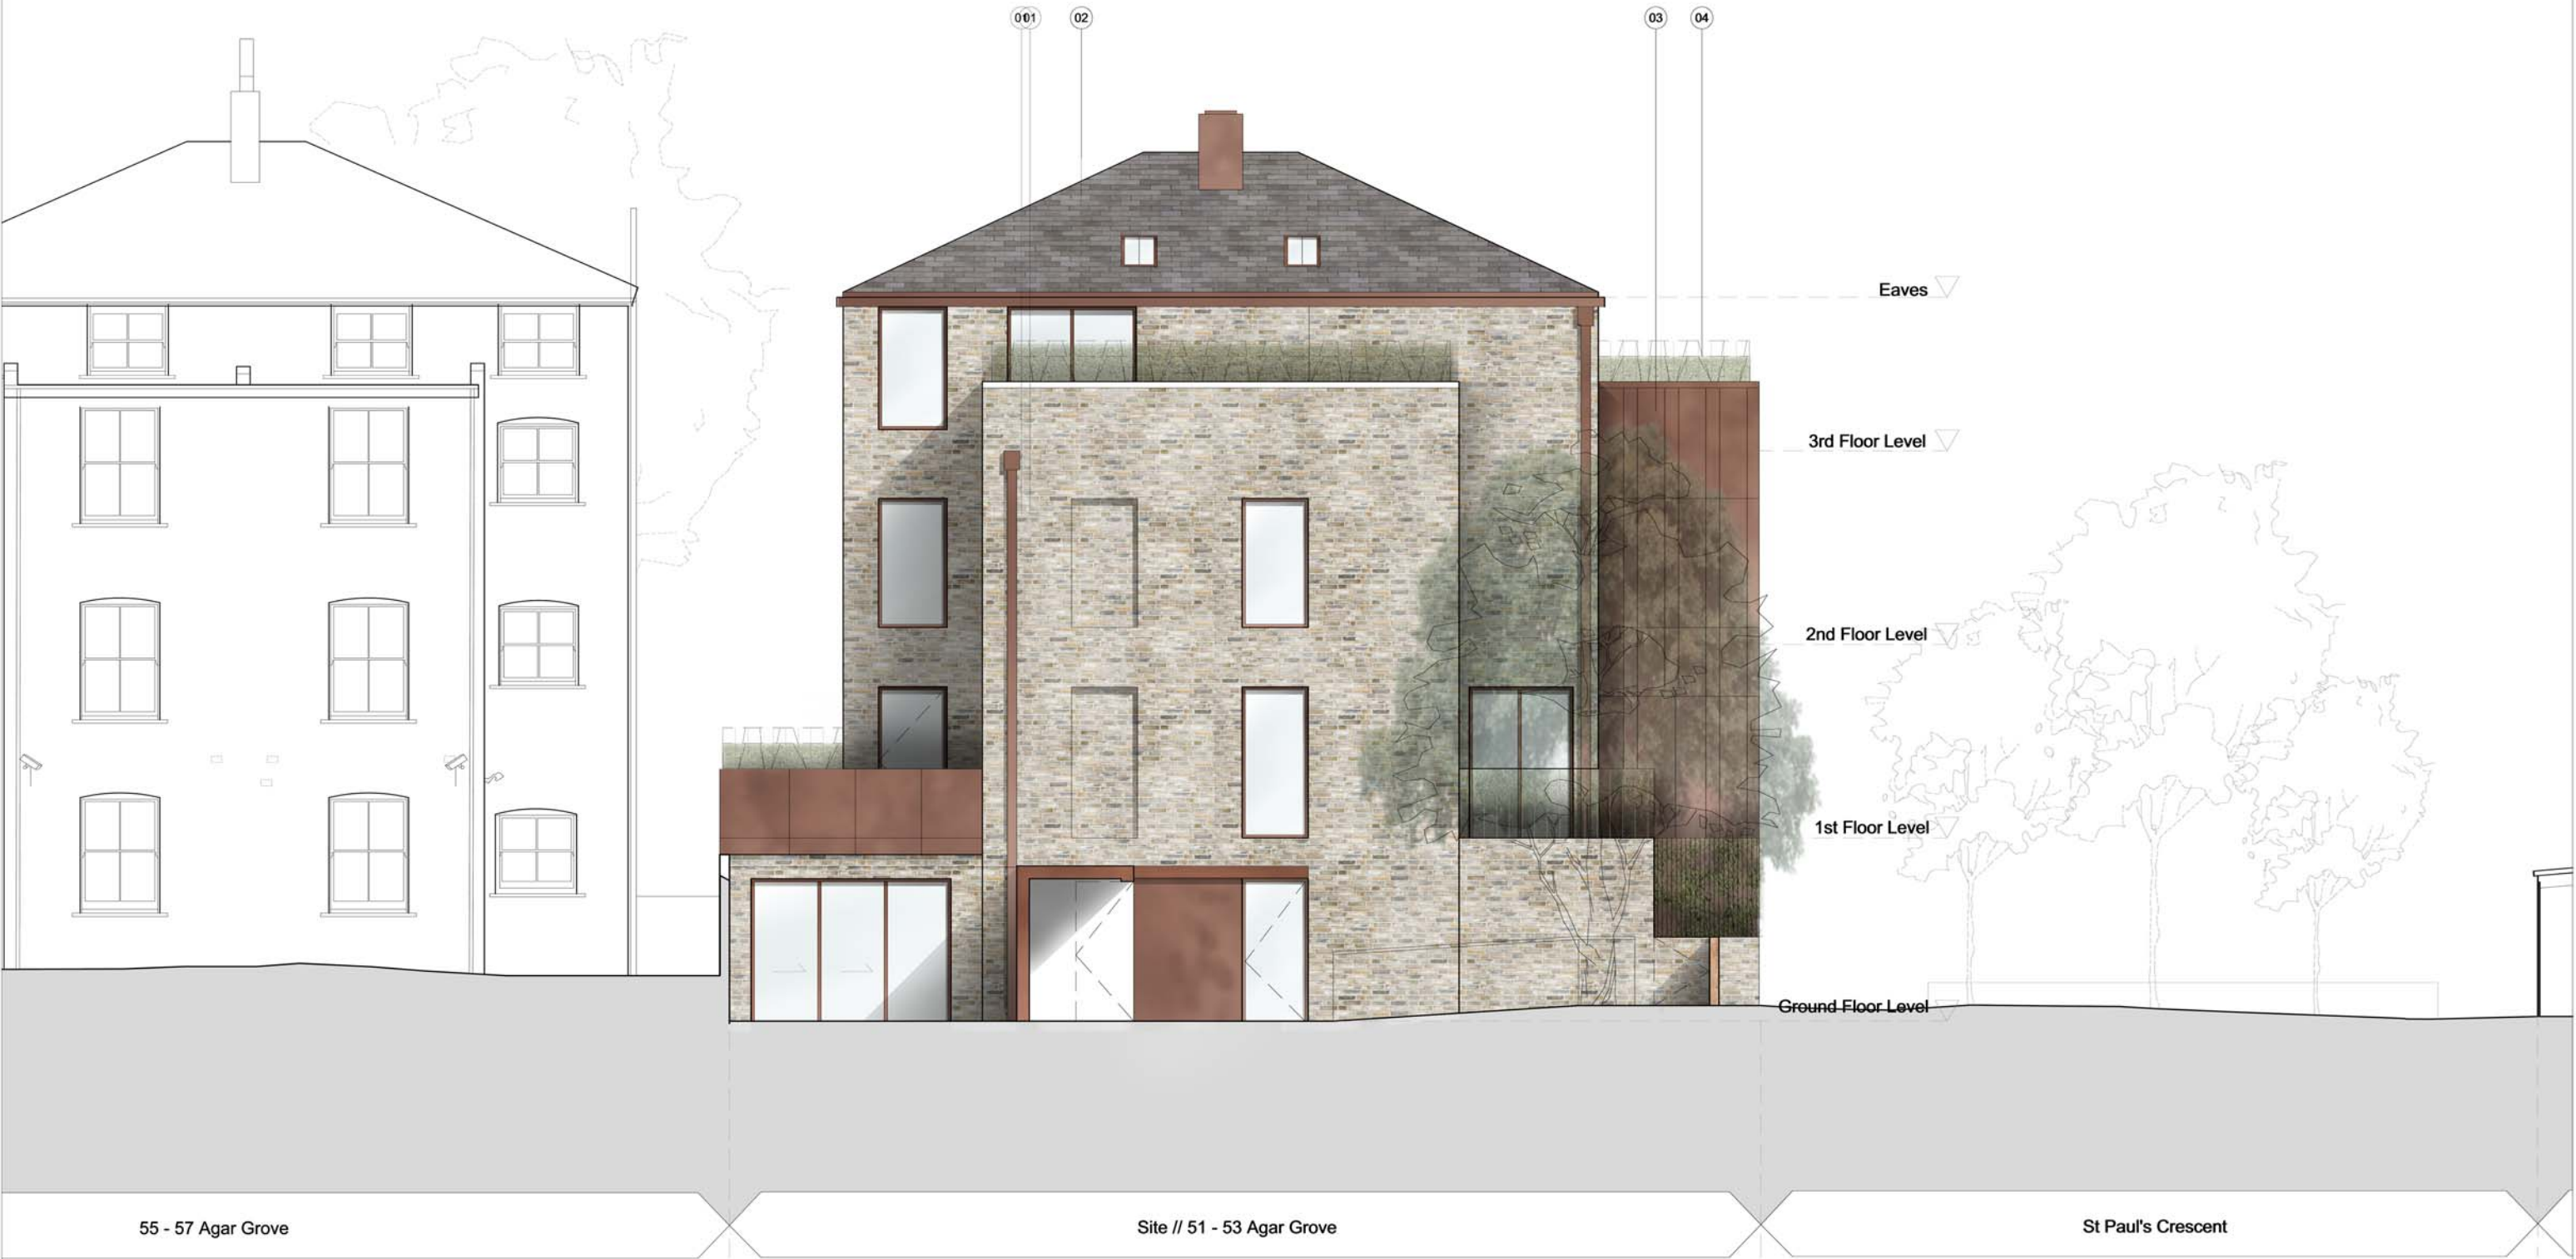

date	rev	revisions
07.01.14	A	Revised Design
03.04.14	B	Revised Design
11.07.14	C	Revised Design
22.08.14	D	Revised Design

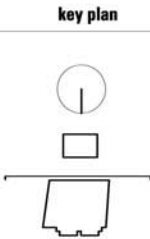

notes

DMFK Architects Ltd take no responsibility for dimensions obtained by scaling from this drawing. If no dimension is shown the recipient must ascertain the dimension specifically from the architect or by site measurement and may not rely on the drawing. Supply of the drawing in digital form is solely for convenience and no reliance may be placed on any data in digital form. All data must be checked against hard copy. This drawing is issued for design intent only and should not be used for construction unless stated.

copyright
This drawing is the property of dMFK Architects Ltd. No disclosure or copy of it may be made without the written permission of dMFK Architects Ltd.

DE METZ FORBES KNIGHT ARCHITECTS
the old library 119 chalmley gardens london nw6 1aa t 020 7435 1144 f 020 7435 0884 mail info@dmfk.co.uk

project 51-53 AGAR GROVE

drawing title NORTH ELEVATION COLOURED

scale at A1	scale at A3	drawn	date
1:50	1:100	JPB	JAN 14
project no.	drawing no.	revision	
1892	A402	D	

- 01 D72 BY PETERSON Tegl
- 02 ROOF TILE
- 03 BRASS COLOURED METAL PANELLING
- 04 D98 BY PETERSON Tegl
- 05 METAL STANDING SEAM ROOF
- 06 WOODEN FENCE
- 07 TIMBER SCREENING



date	rev	revisions
07.01.14	A	Revised Design
03.04.14	B	Revised Design
11.07.14	C	Revised Design
22.08.14	D	Revised Design

key plan

notes

DMFK Architects Ltd take no responsibility for dimensions obtained by scaling from this drawing. If no dimension is shown the recipient must ascertain the dimension specifically from the architect or by site measurement and may not rely on the drawing. Supply of the drawing in digital form is solely for convenience and no reliance may be placed on any data in digital form. All data must be checked against hard copy. This drawing is issued for design intent only and should not be used for construction unless stated.

copyright
This drawing is the property of dMFK Architects Ltd. No disclosure or copy of it may be made without the written permission of dMFK Architects Ltd.

dMFK

DE METZ FORBES KNIGHT ARCHITECTS

the old library 119 cholmley gardens london nw6 1aa t 020 7435 1144 f 020 7435 0884 mail info@dmfk.co.uk

project


51-53 AGAR GROVE

drawing title


EAST ELEVATION COLOURED

scale at A1	scale at A3	drawn	date
1:50	1:100	JPB	JAN 14
project no.	drawing no.	revision	
1892	A403	D	

- 01 D72 BY PETERSON TEGL
- 02 ROOF TILE
- 03 D98 BY PETERSON TEGL
- 04 BRASS COLOURED METAL PANELLING
- 05 METAL STANDING SEAM ROOF
- 06 METAL STANDING SEAM ROOF

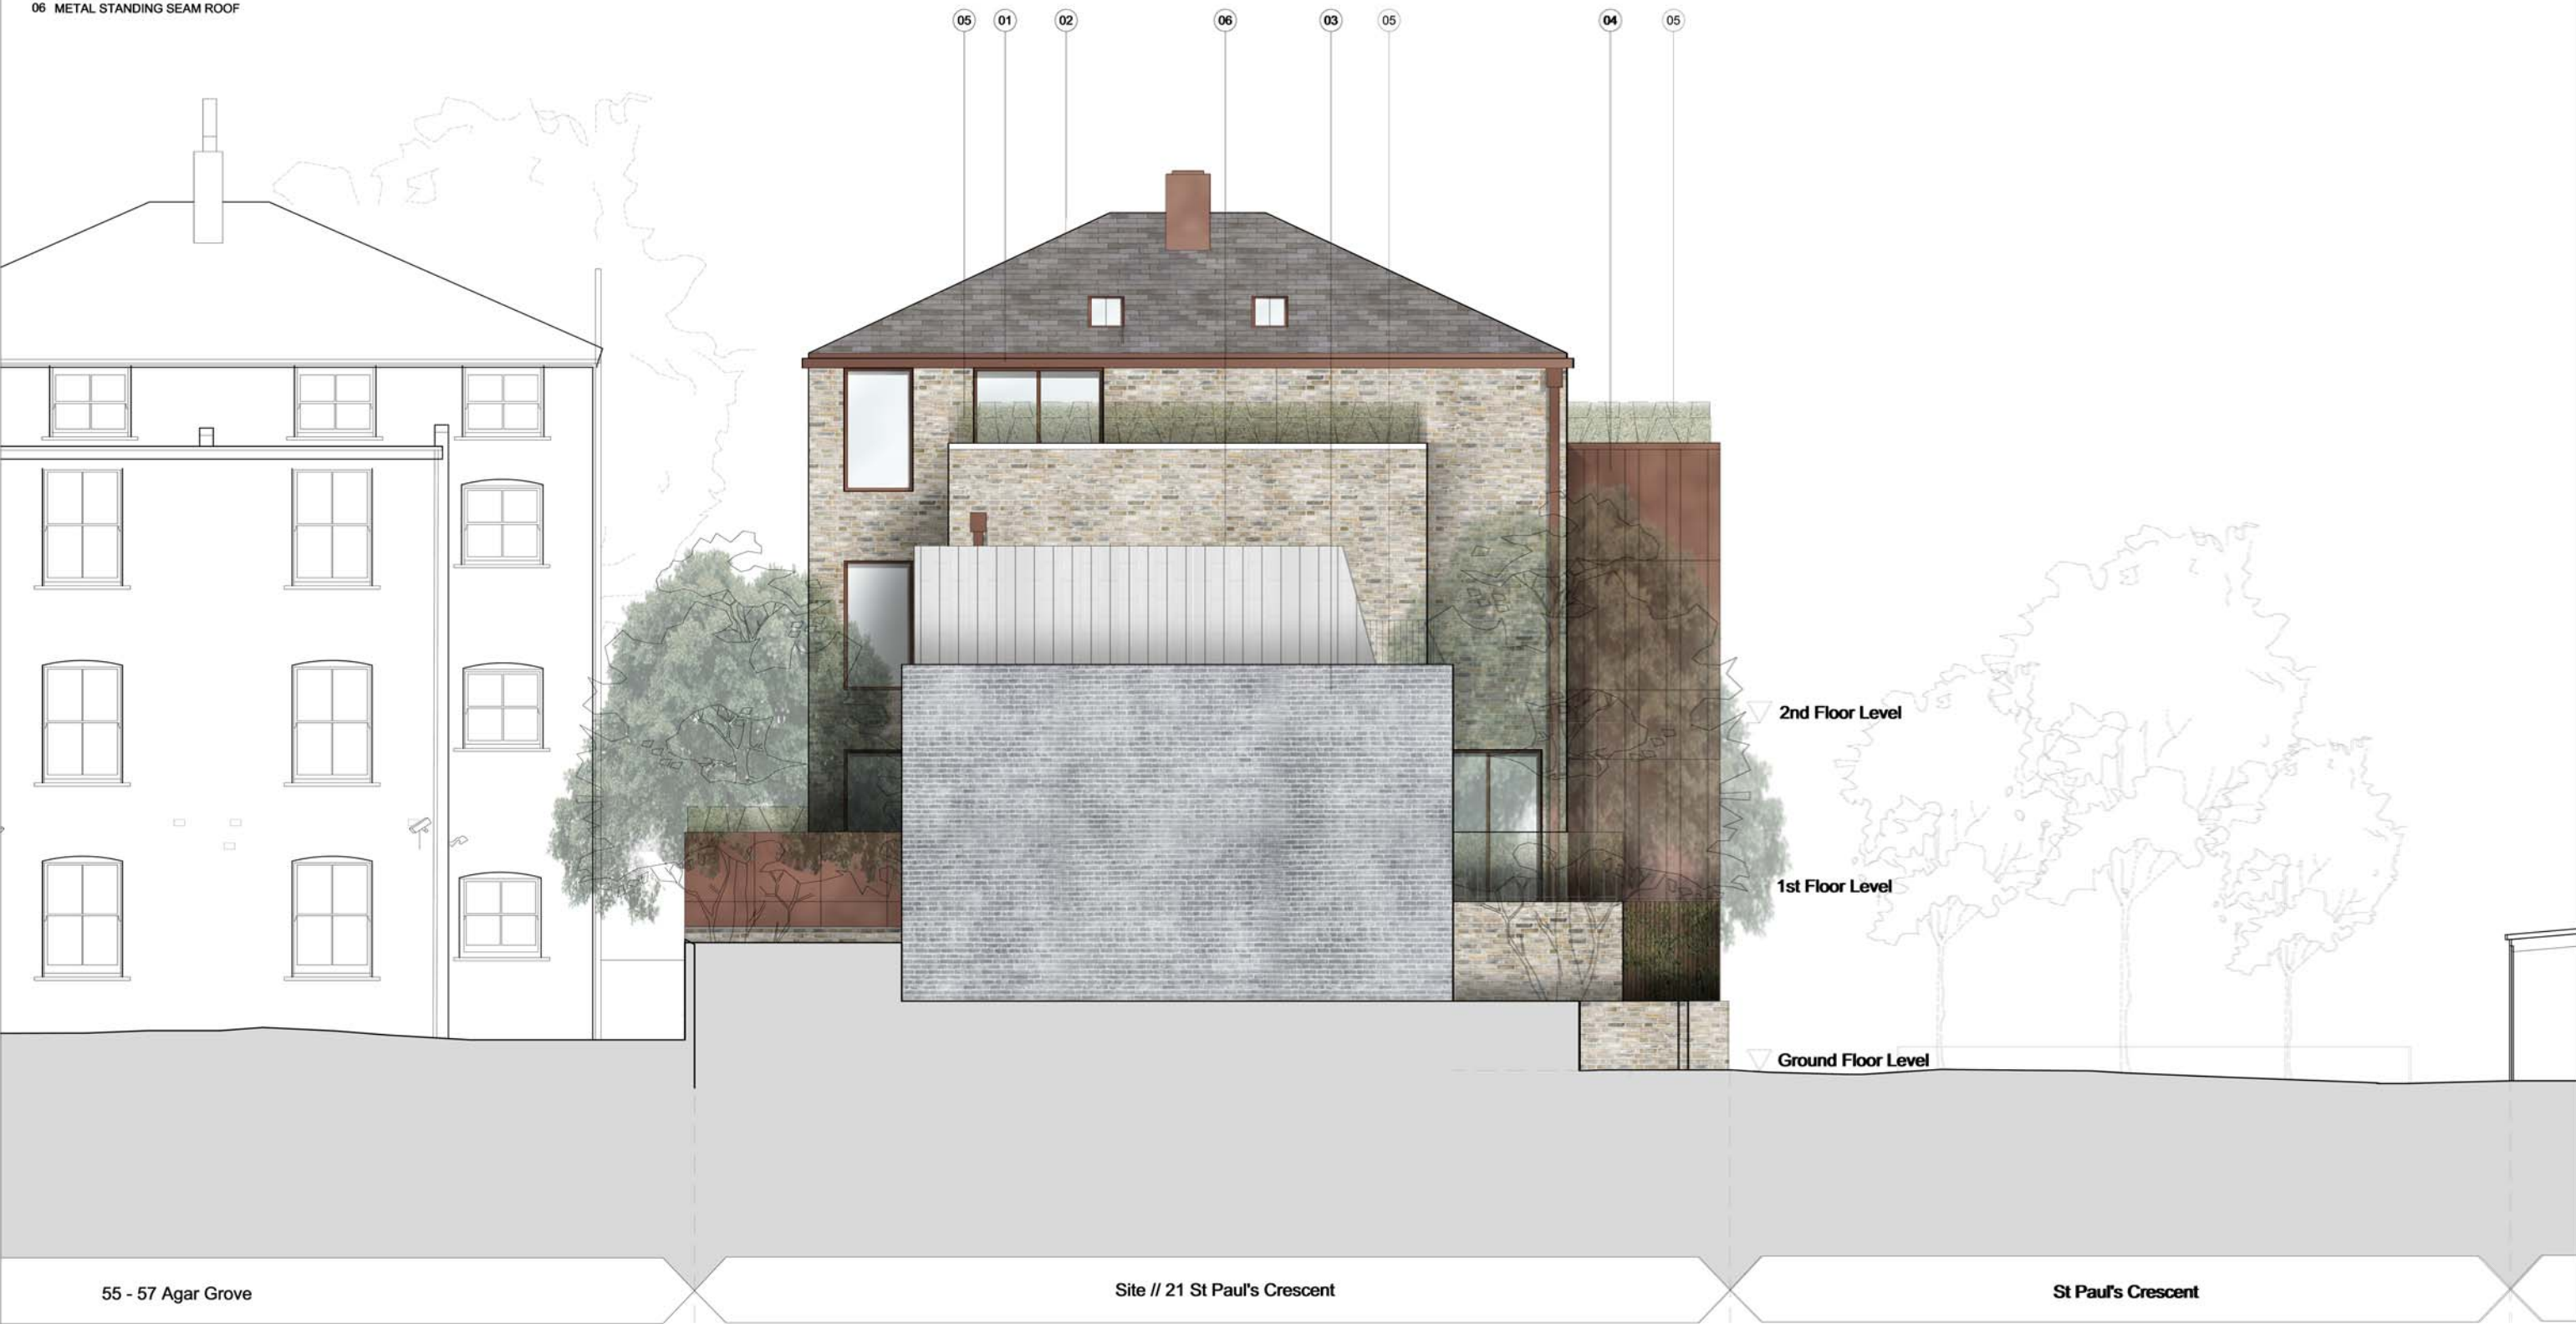

date	rev	revisions
07.01.14	A	Revised Design
03.04.14	B	Revised Design
11.07.14	C	Revised Design
22.08.14	D	Revised Design

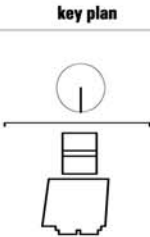

DMFK Architects Ltd take no responsibility for dimensions obtained by scaling from this drawing. If no dimension is shown the recipient must ascertain the dimension specifically from the architect or by site measurement and may not rely on the drawing. Supply of the drawing in digital form is solely for convenience and no reliance may be placed on any data in digital form. All data must be checked against hard copy. This drawing is issued for design intent only and should not be used for construction unless stated.

copyright
This drawing is the property of dmfk Architects Ltd. No disclosure or copy of it may be made without the written permission of dmfk Architects Ltd.

dmfk

DE METZ FORBES KNIGHT ARCHITECTS

the old library 119 chainley gardens london n26 1aa t 020 7435 1144 f 020 7435 0884 email info@dmfk.co.uk

project

51-53 AGAR GROVE

drawing title

NORTH MEWS ELEVATION
COLOURED

scale at A1

1:50

project no.

1892

scale at A3

1:100

drawing no.

A404

drawn

JPB

revison

D


date

JAN 14

- 01 BRASS COLOURED METAL PANELLING
- 02 D98 BY PETERSON TEGL
- 03 IVY COVERED WALL
- 04 METAL STANDING SEAM ROOF
- 05 WOODEN FENCE
- 06 D72 BY PETERSON TEGL
- 07 TIMBER SCREENING



date	rev	revisions
07.01.14	A	Revised Design
03.04.14	B	Revised Design
11.07.14	C	Revised Design
22.08.14	D	Revised Design

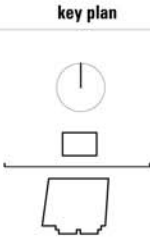

notes

DMFK Architects Ltd take no responsibility for dimensions obtained by scaling from this drawing. If no dimension is shown the recipient must ascertain the dimension specifically from the architect or by site measurement and may not rely on the drawing. Supply of the drawing in digital form is solely for convenience and no reliance may be placed on any data in digital form. All data must be checked against hard copy. This drawing is issued for design intent only and should not be used for construction unless stated.

copyright
This drawing is the property of dMFK Architects Ltd. No disclosure or copy of it may be made without the written permission of dMFK Architects Ltd.

the old library 119 cholmley gardens london nw6 1aa t 020 7435 1144 f 020 7435 0884 mail info@dmfk.co.uk

project

51-53 AGAR GROVE

scale at A1

1:50

project no.

1892

DE METZ FORBES KNIGHT ARCHITECTS

drawing title

SOUTH MEWS ELEVATION COLOURED

scale at A3

1:100

drawing no.

A405

drawn

JPB

revision


D

date

JAN 14




date	rev	revisions
07.01.14	A	Revised Design
03.04.14	B	Revised Design
11.07.14	C	Revised Design
22.08.14	D	Revised Design

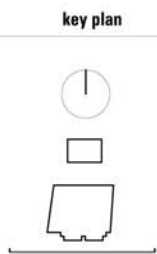

notes

DMFK Architects Ltd take no responsibility for dimensions obtained by scaling from this drawing. If no dimension is shown the recipient must ascertain the dimension specifically from the architect or by site measurement and may not rely on the drawing. Supply of the drawing in digital form is solely for convenience and no reliance may be placed on any data in digital form. All data must be checked against hard copy. This drawing is issued for design intent only and should not be used for construction unless stated.

copyright
This drawing is the property of dMFK Architects Ltd. No disclosure or copy of it may be made without the written permission of dMFK Architects Ltd.



DE METZ FORBES KNIGHT ARCHITECTS
the old library 119 cholmley gardens london nw6 1aa t 020 7435 1144 f 020 7435 0884 mail info@dmfk.co.uk

project 51-53 AGAR GROVE

drawing title SOUTH ELEVATION COLOURED LONG

scale at A1	scale at A3	drawn	date
1:100	1:200	JPB	JAN 14
project no. 1892	drawing no. A410	revision D	



date	rev	revisions
07.01.14	A	Revised Design
03.04.14	B	Revised Design
11.07.14	C	Revised Design
22.08.14	D	Revised Design

key plan



notes

DMFK Architects Ltd take no responsibility for dimensions obtained by scaling from this drawing. If no dimension is shown the recipient must ascertain the dimension specifically from the architect or by site measurement and may not rely on the drawing. Supply of the drawing in digital form is solely for convenience and no reliance may be placed on any data in digital form. All data must be checked against hard copy. This drawing is issued for design intent only and should not be used for construction unless stated.

copyright
This drawing is the property of dMFK Architects Ltd. No disclosure or copy of it may be made without the written permission of dMFK Architects Ltd.

dMFK

DE METZ FORBES KNIGHT ARCHITECTS
the old library 119 chalmley gardens london nw6 1aa t 020 7435 1144 f 020 7435 0884 mail info@dmfk.co.uk
project drawing title

51-53 AGAR GROVE	WEST ELEVATION COLOURED LONG	scale at A1	scale at A3	drawn	date
		1:100	1:200	JPB	JAN 14
		project no.	drawing no.	revision	
		1892	A411	D	