




01 WIN TYPE 200 PLAN  
SCALE 1:5 @ A1

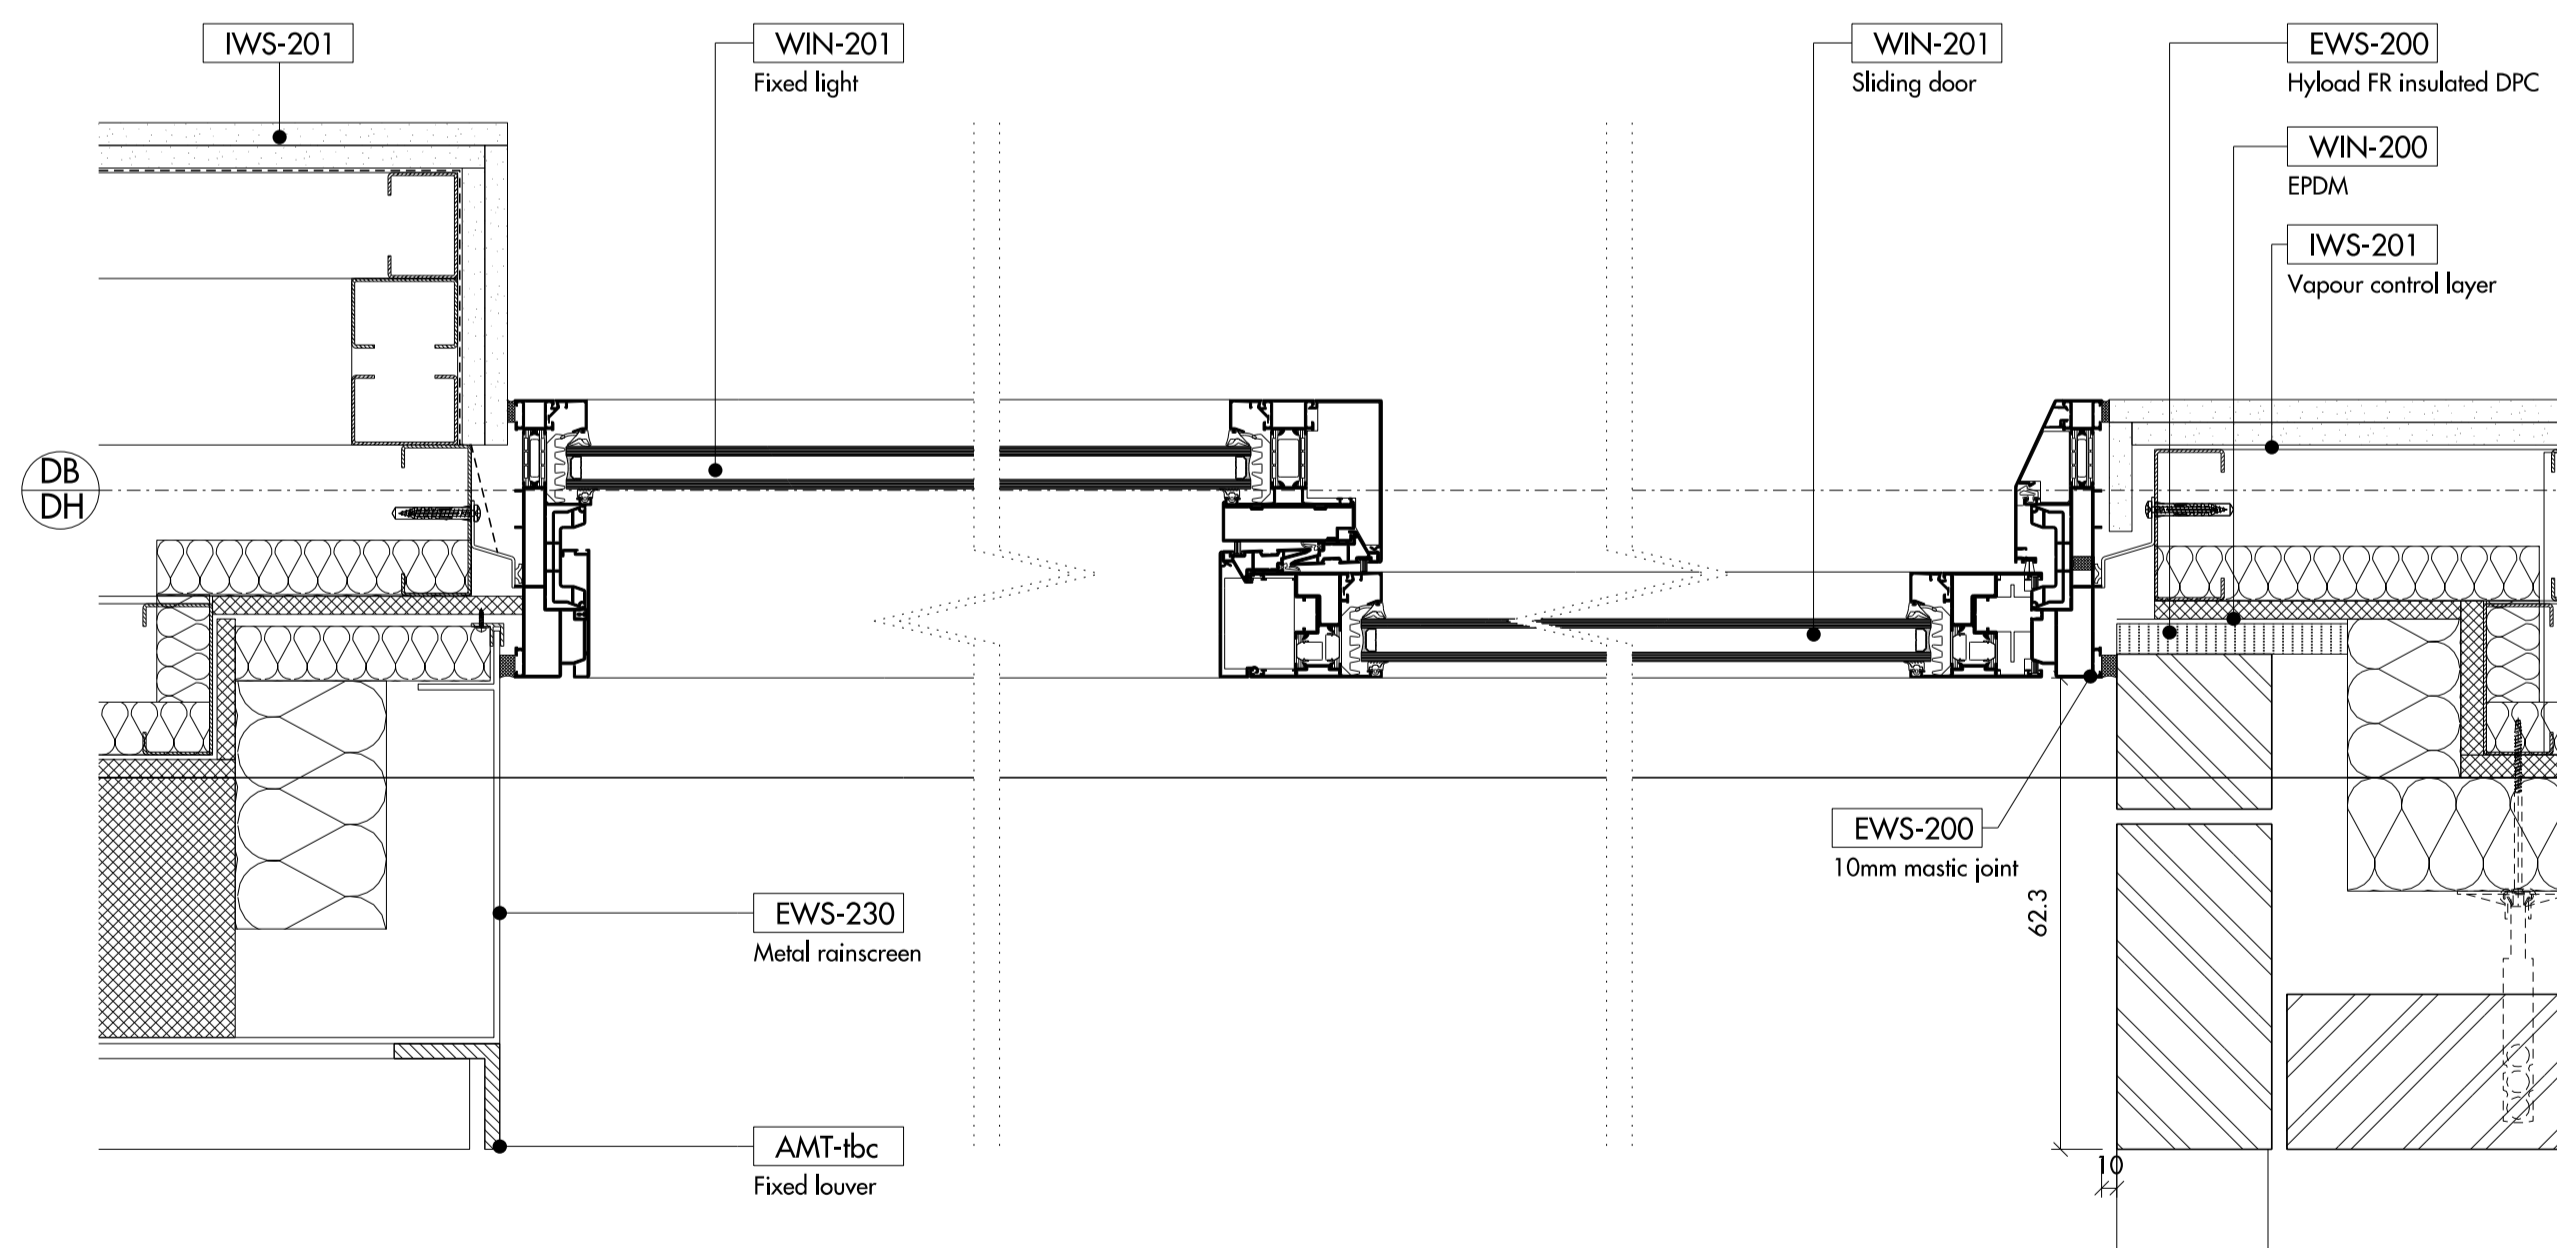

02 WIN TYPE 201 PLAN  
SCALE 1:5 @ A1

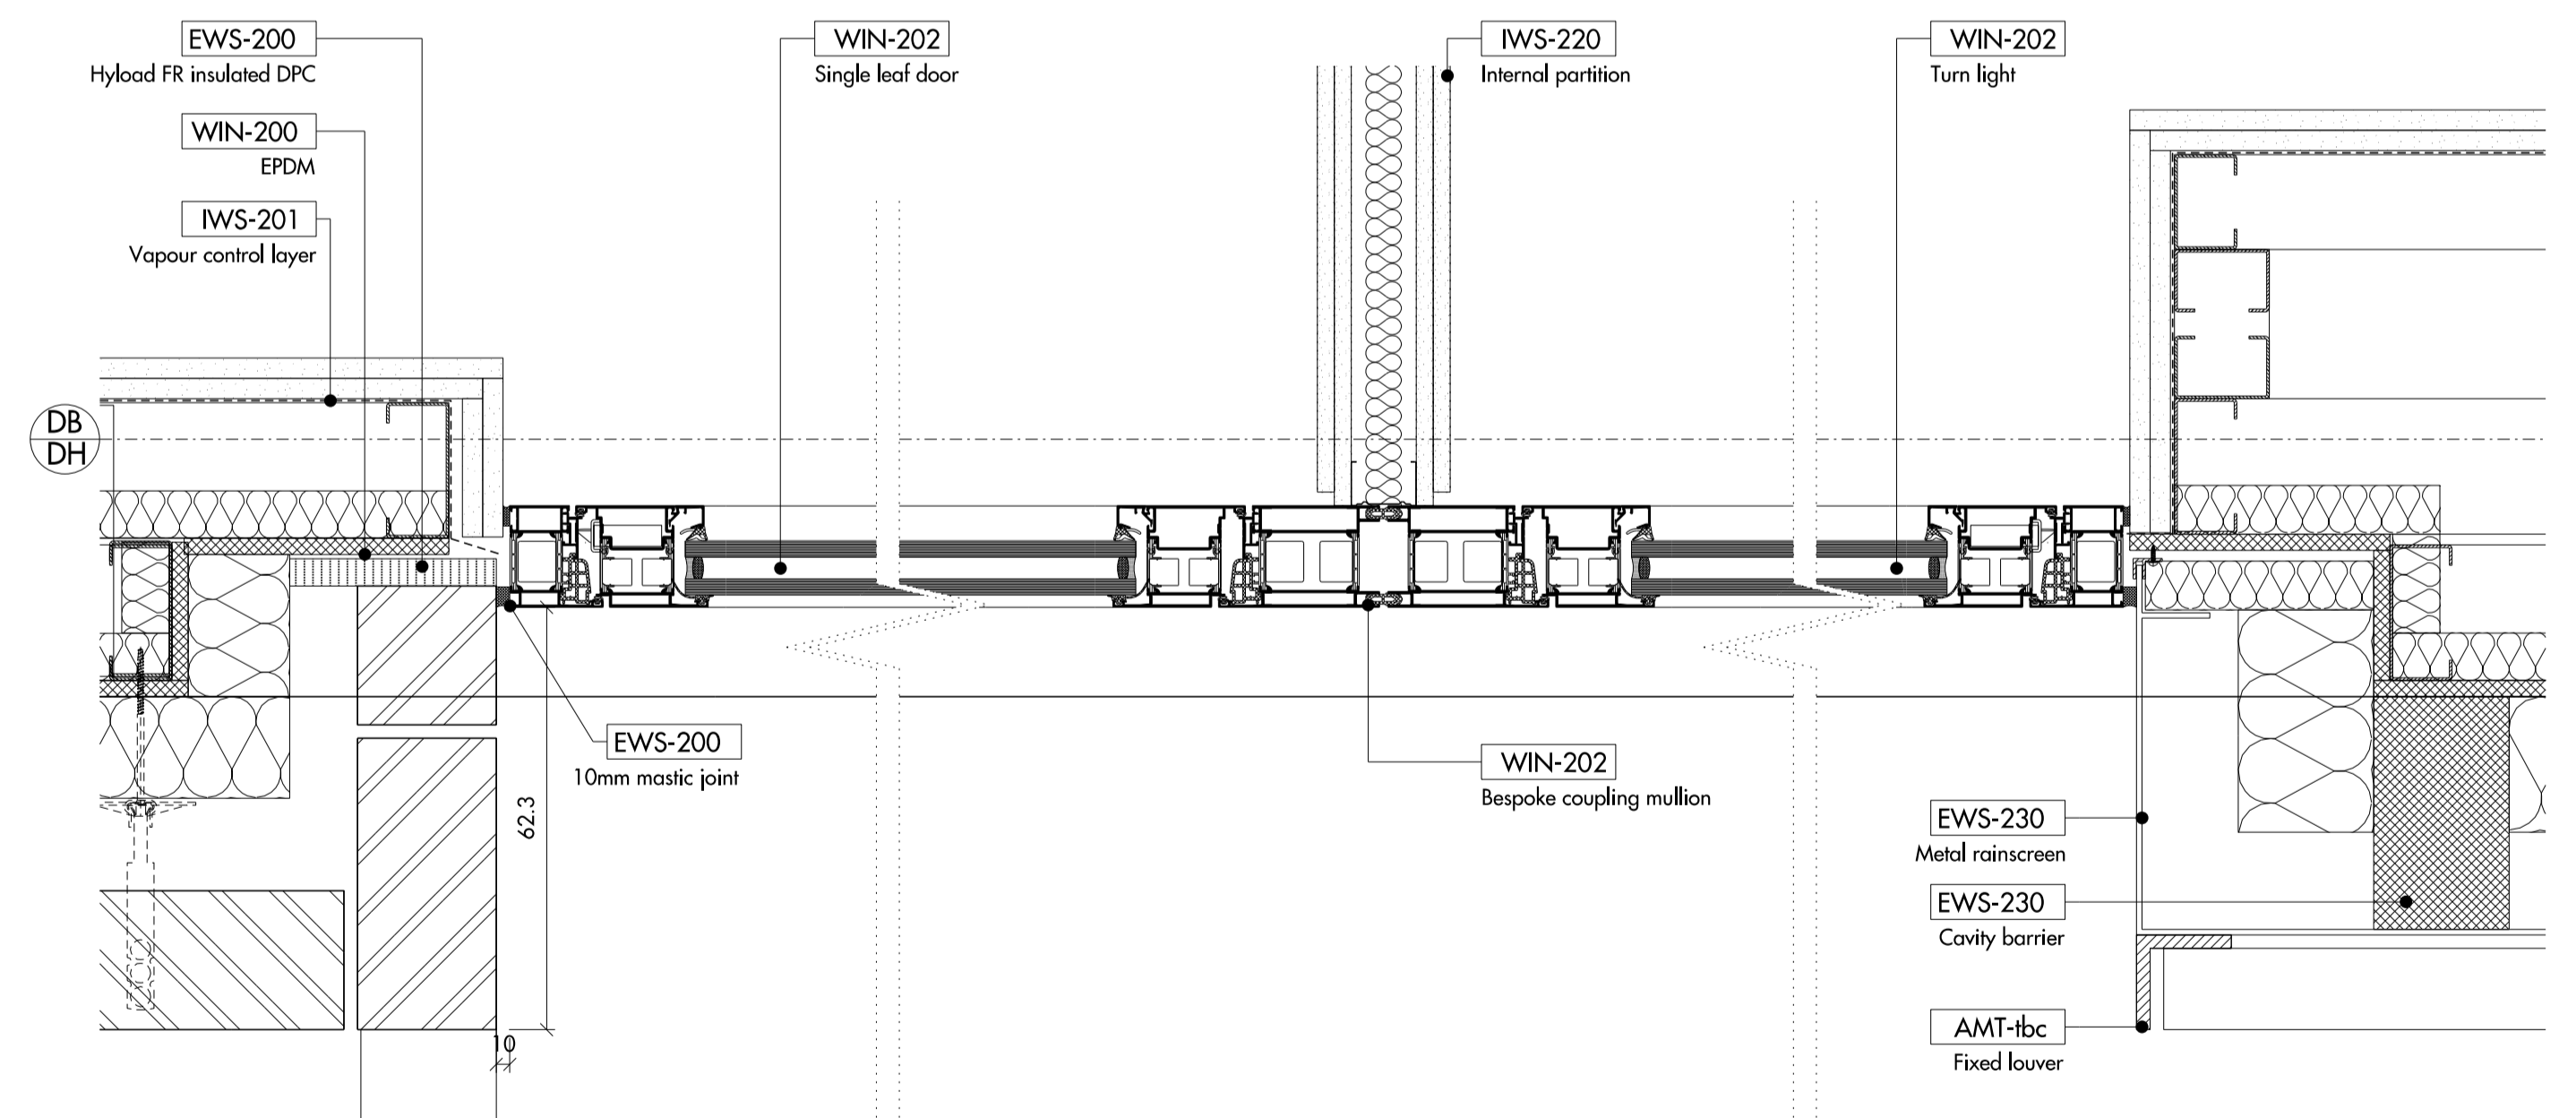

03 WIN TYPE 202 PLAN  
SCALE 1:5 @ A1

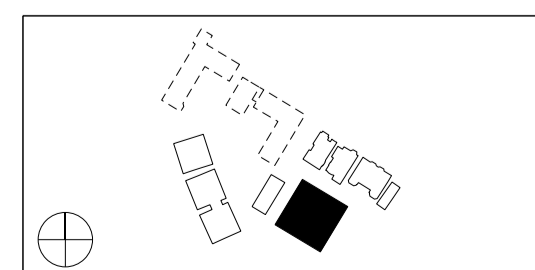


Do not scale from this drawing. Use figured dimensions only. Figured dimensions are in millimetres. All levels are in metres. All dimensions and levels shall be verified on site before proceeding with works. Detailed site survey to be carried out to verify positions and level relationships with site features and ordnance survey. Boundaries are indicative only and are to be verified by others. The architect must be notified of any discrepancy. Where building components are described in the specification as contractor designed, "construction" information relating to those components on this drawing represents design intent only.


REV	DATE	DESCRIPTION	CD
T1	05.08.14	FOR STAGE 1 ISSUE	NR

Allies and Morrison  
85 Southwark Street  
London SE1 0HX  
020 7921 0100  
020 7921 0101  
info@alliesandmorrison.co.uk  
A&M JOB NO: 809


KIDDERPORE AVENUE - BLOCK D  
TYPICAL EXTERNAL OPENING DETAILS  
PLANS  
809\_02\_21\_500  
SCALE: 1:5 @A1 1:10 @A3

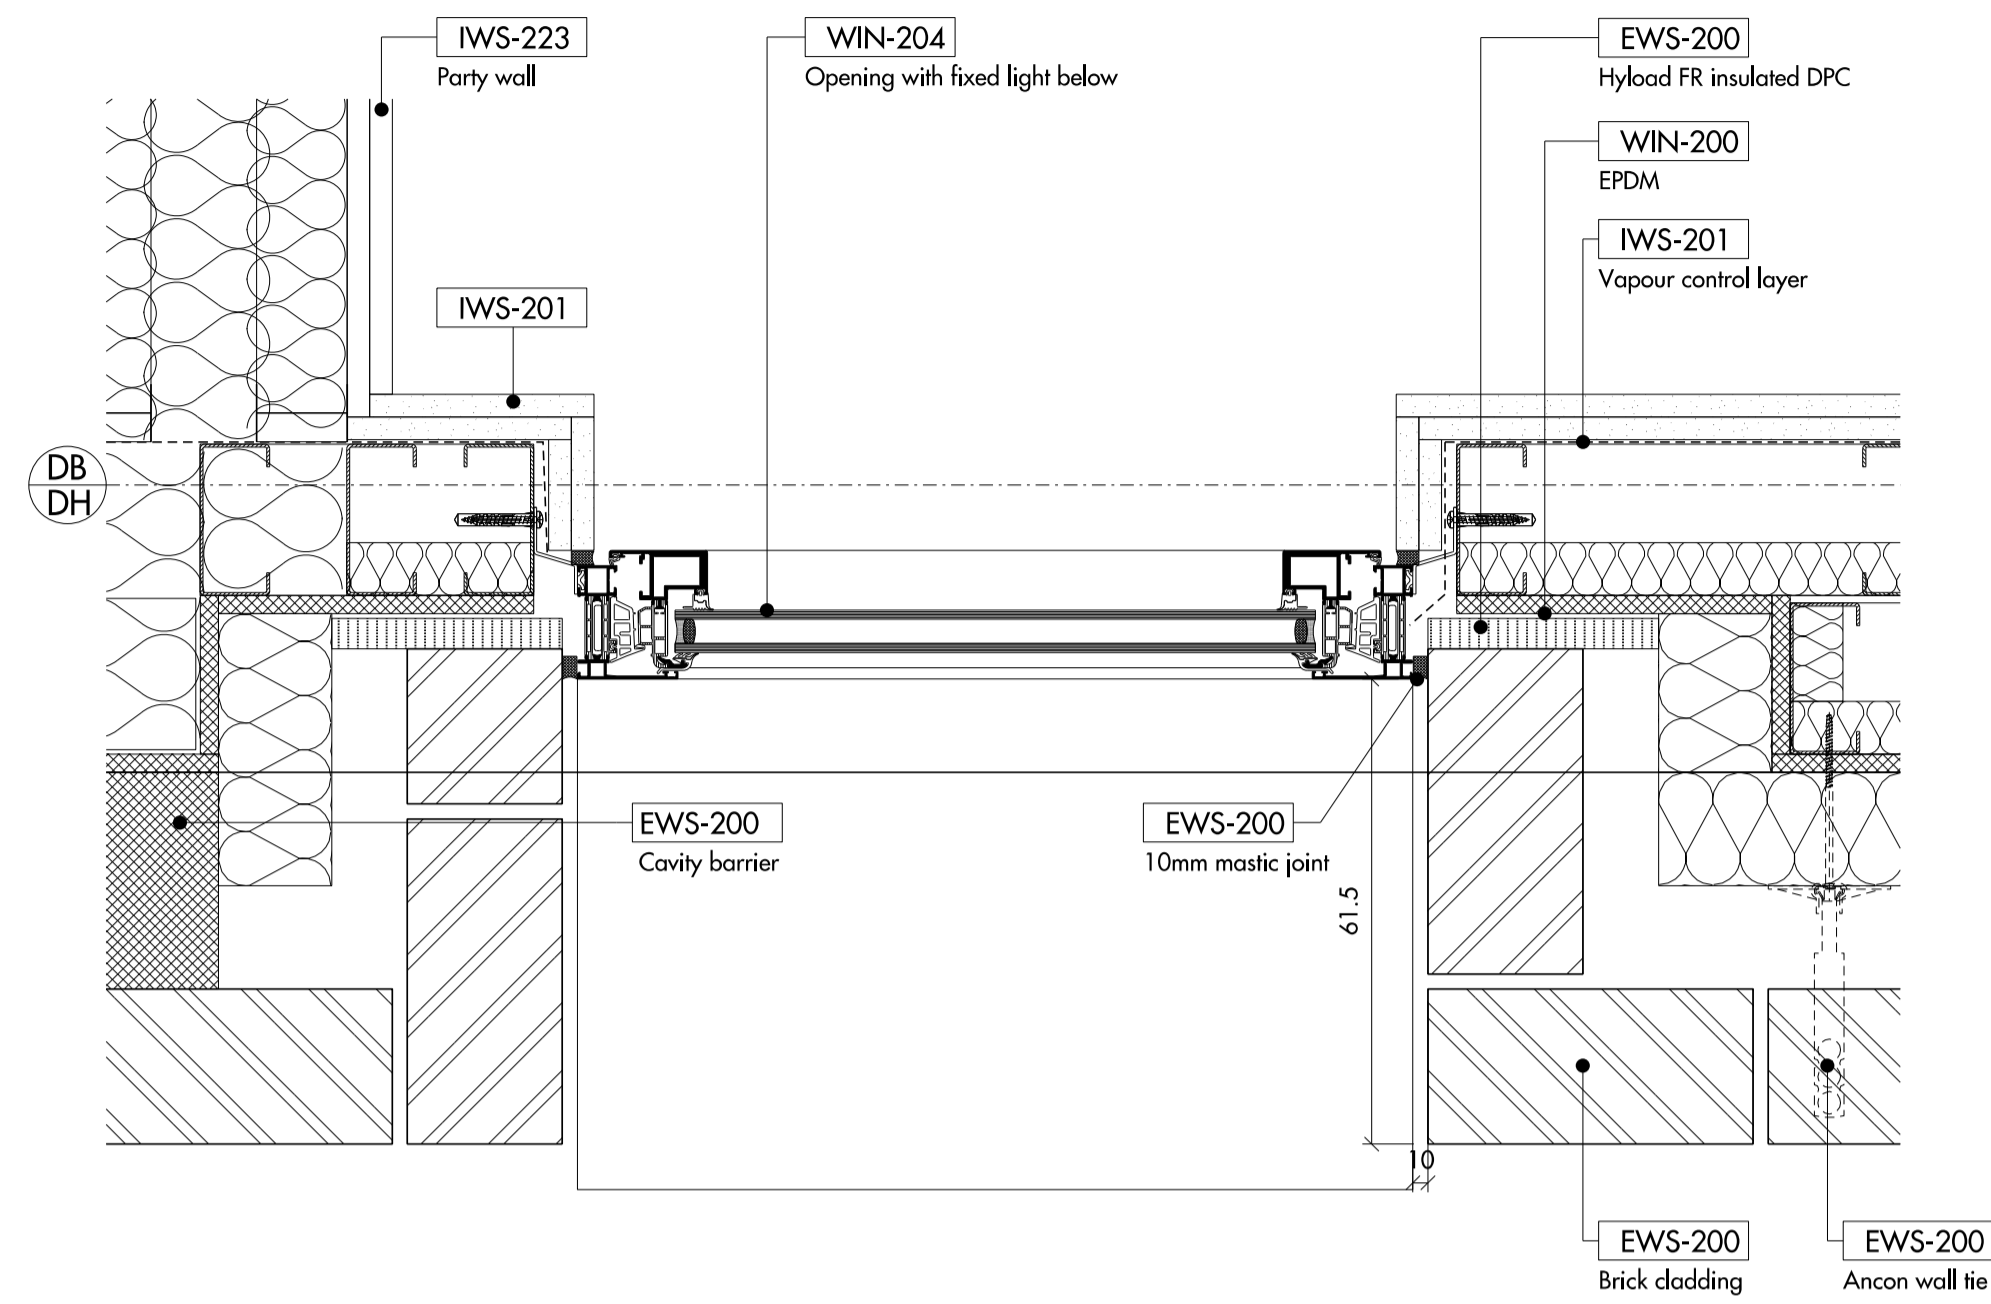


01 WIN TYPE 204 PLAN  
SCALE 1:5 @ A1

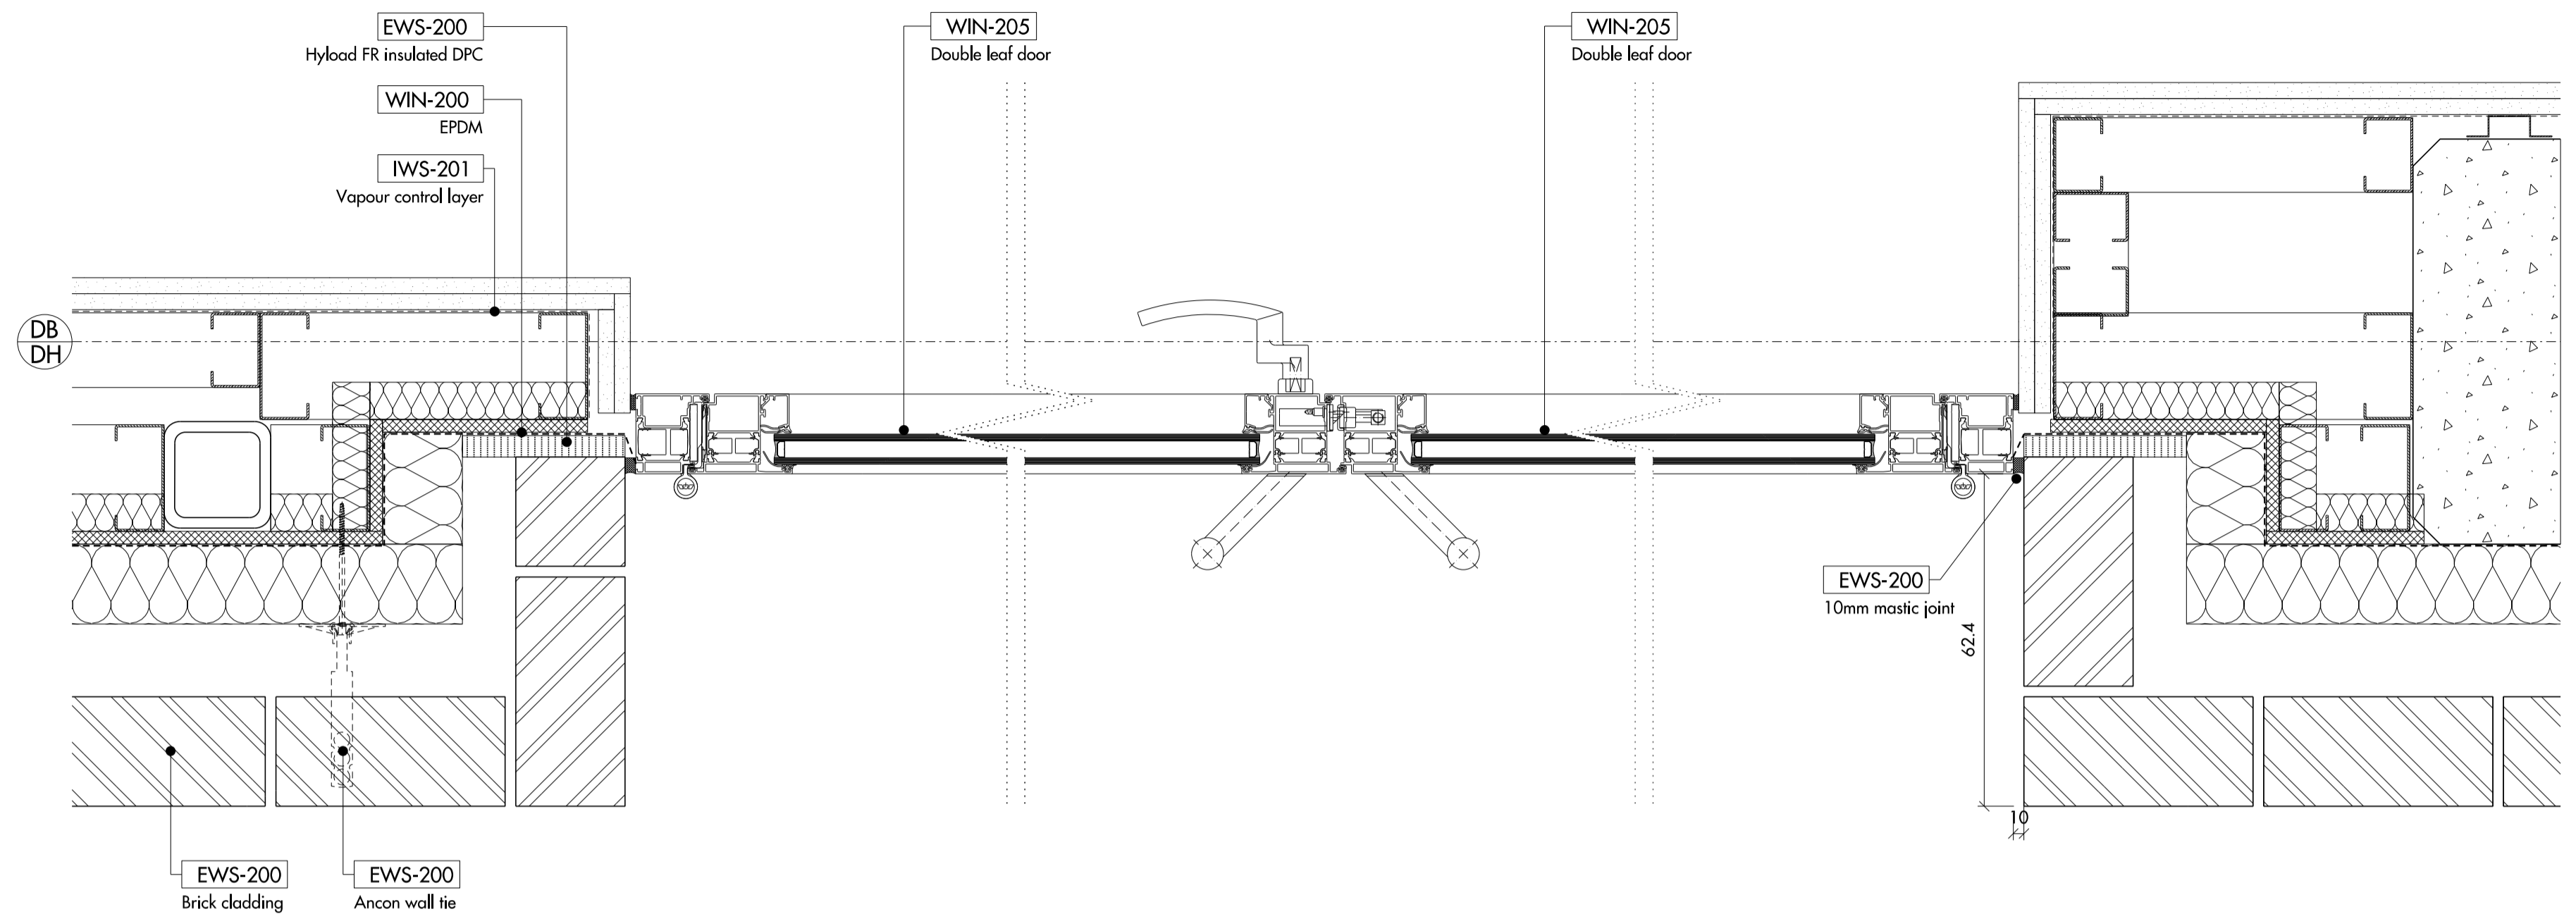

02 WIN TYPE 205 PLAN  
SCALE 1:5 @ A1

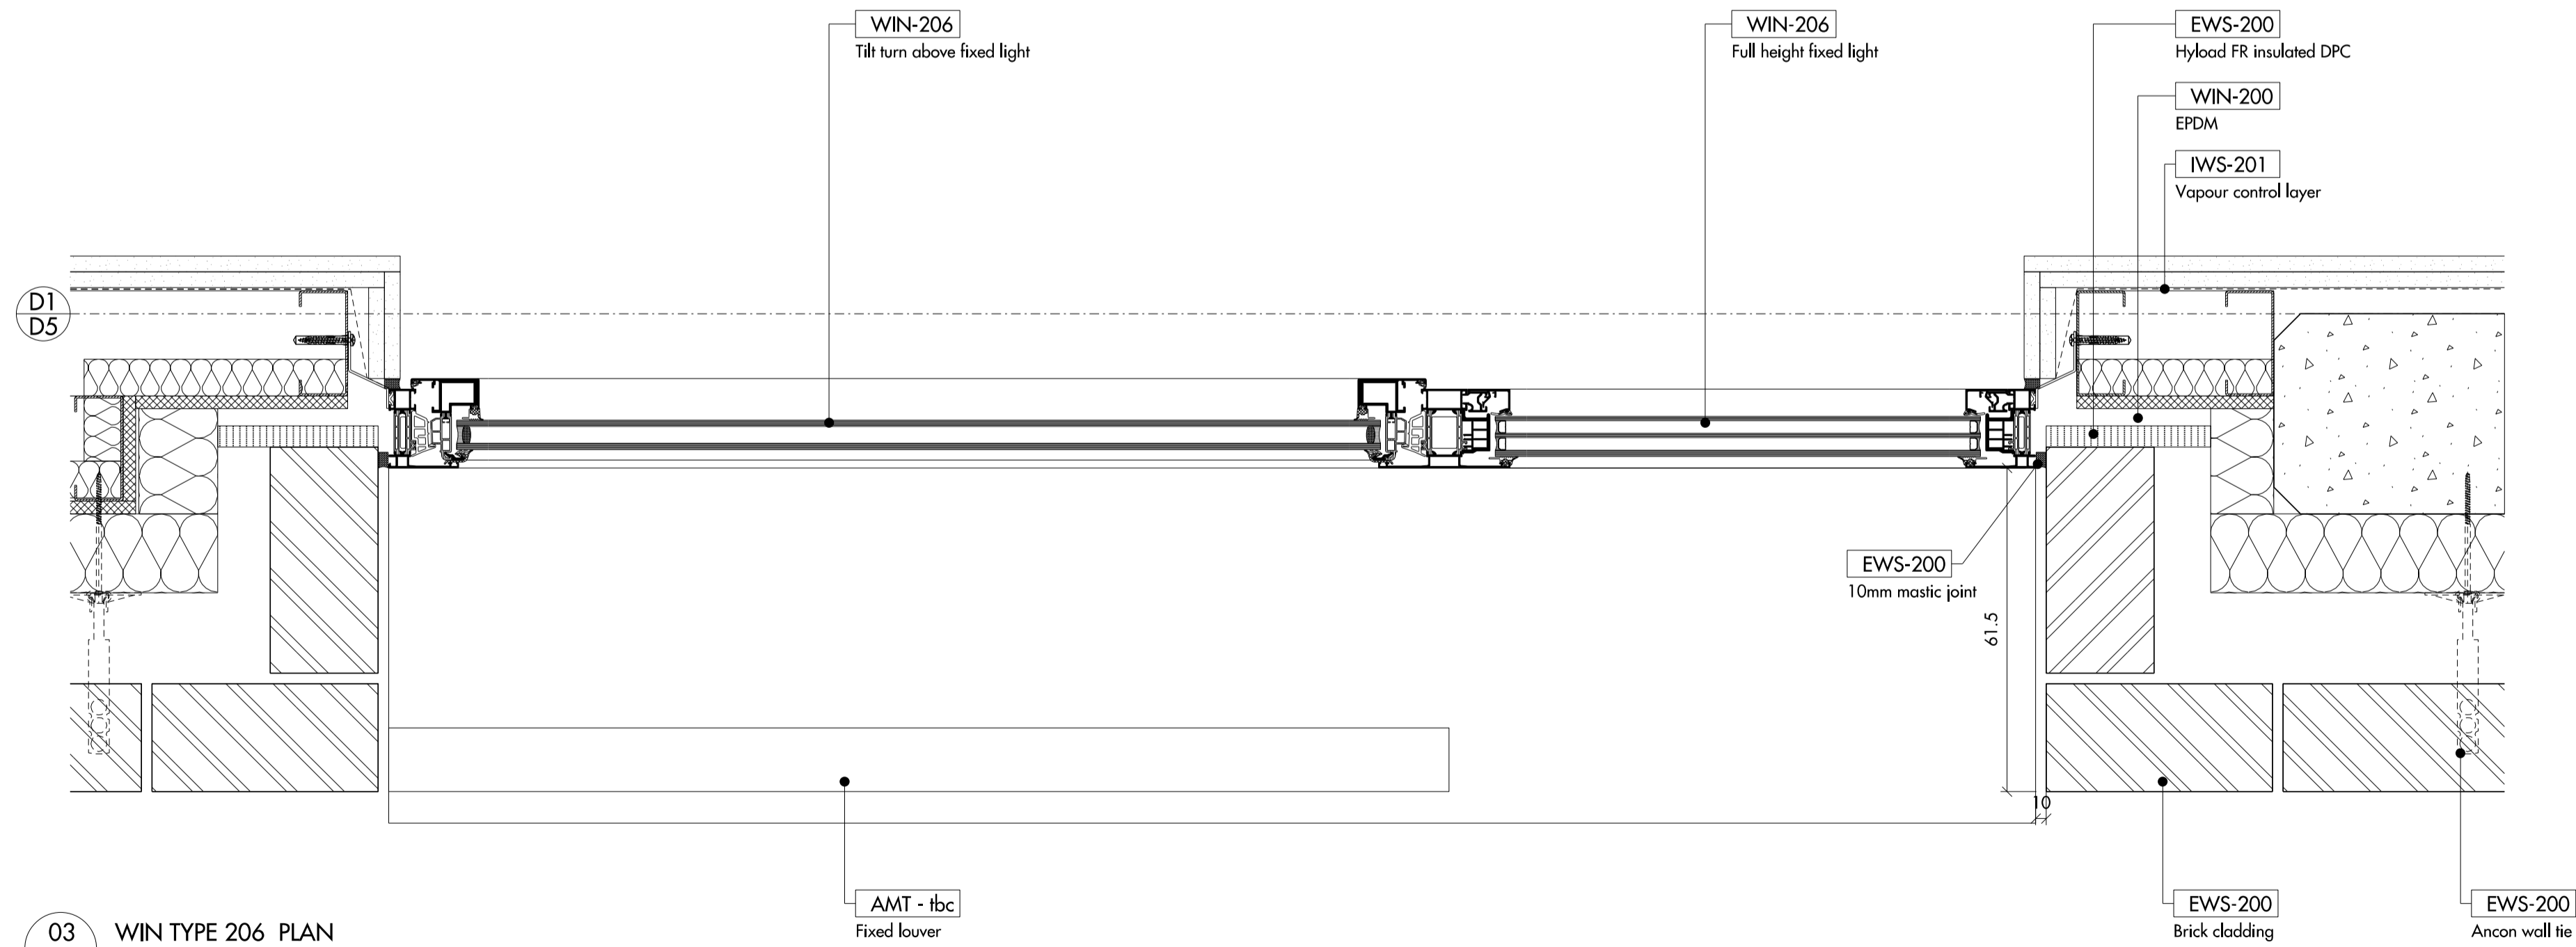

03 WIN TYPE 206 PLAN  
SCALE 1:5 @ A1

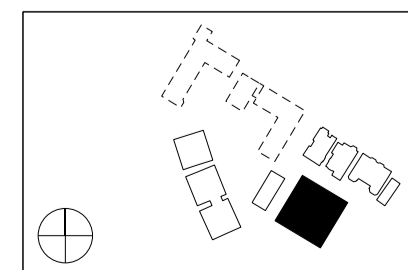

Do not scale from this drawing. Use figured dimensions only. Figured dimensions are in millimetres. All levels are in metres. All dimensions and levels shall be verified on site before proceeding with works. Detailed site survey to be carried out to verify positions and level relationships with site features and ordnance survey. Boundaries are indicative only and are to be verified by others. The architect must be notified of any discrepancy. Where building components are described in the specification as contractor designed, "construction" information relating to those components on this drawing represents design intent only.

REV	DATE	DESCRIPTION	CD
T1	05.08.14	FOR STAGE 1 ISSUE	NR



Allies and Morrison  
 85 Southwark Street  
 London SE1 0HX  
 020 7921 0100  
 020 7921 0101  
 info@alliesandmorrison.co.uk  
 A&M JOB NO: 809

KIDDERPORE AVENUE - BLOCK D  
 TYPICAL EXTERNAL OPENING DETAILS  
 PLANS  
 809\_02\_21\_501  
 SCALE: 1:5 @A1 1:10 @A3

01 WIN TYPE 208 GLASS INTERLOCK DETAIL  
SCALE 1:5 @ A1

02 WIN TYPE 208 INTERSECTION DETAIL  
SCALE 1:5 @ A1

03 WIN TYPE 208 JAMB DETAIL  
SCALE 1:5 @ A1

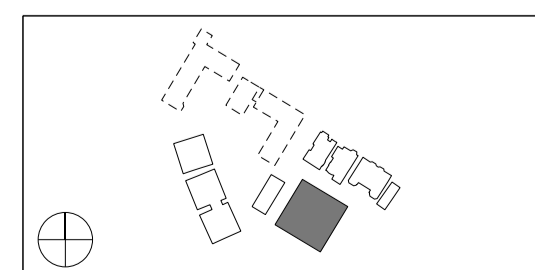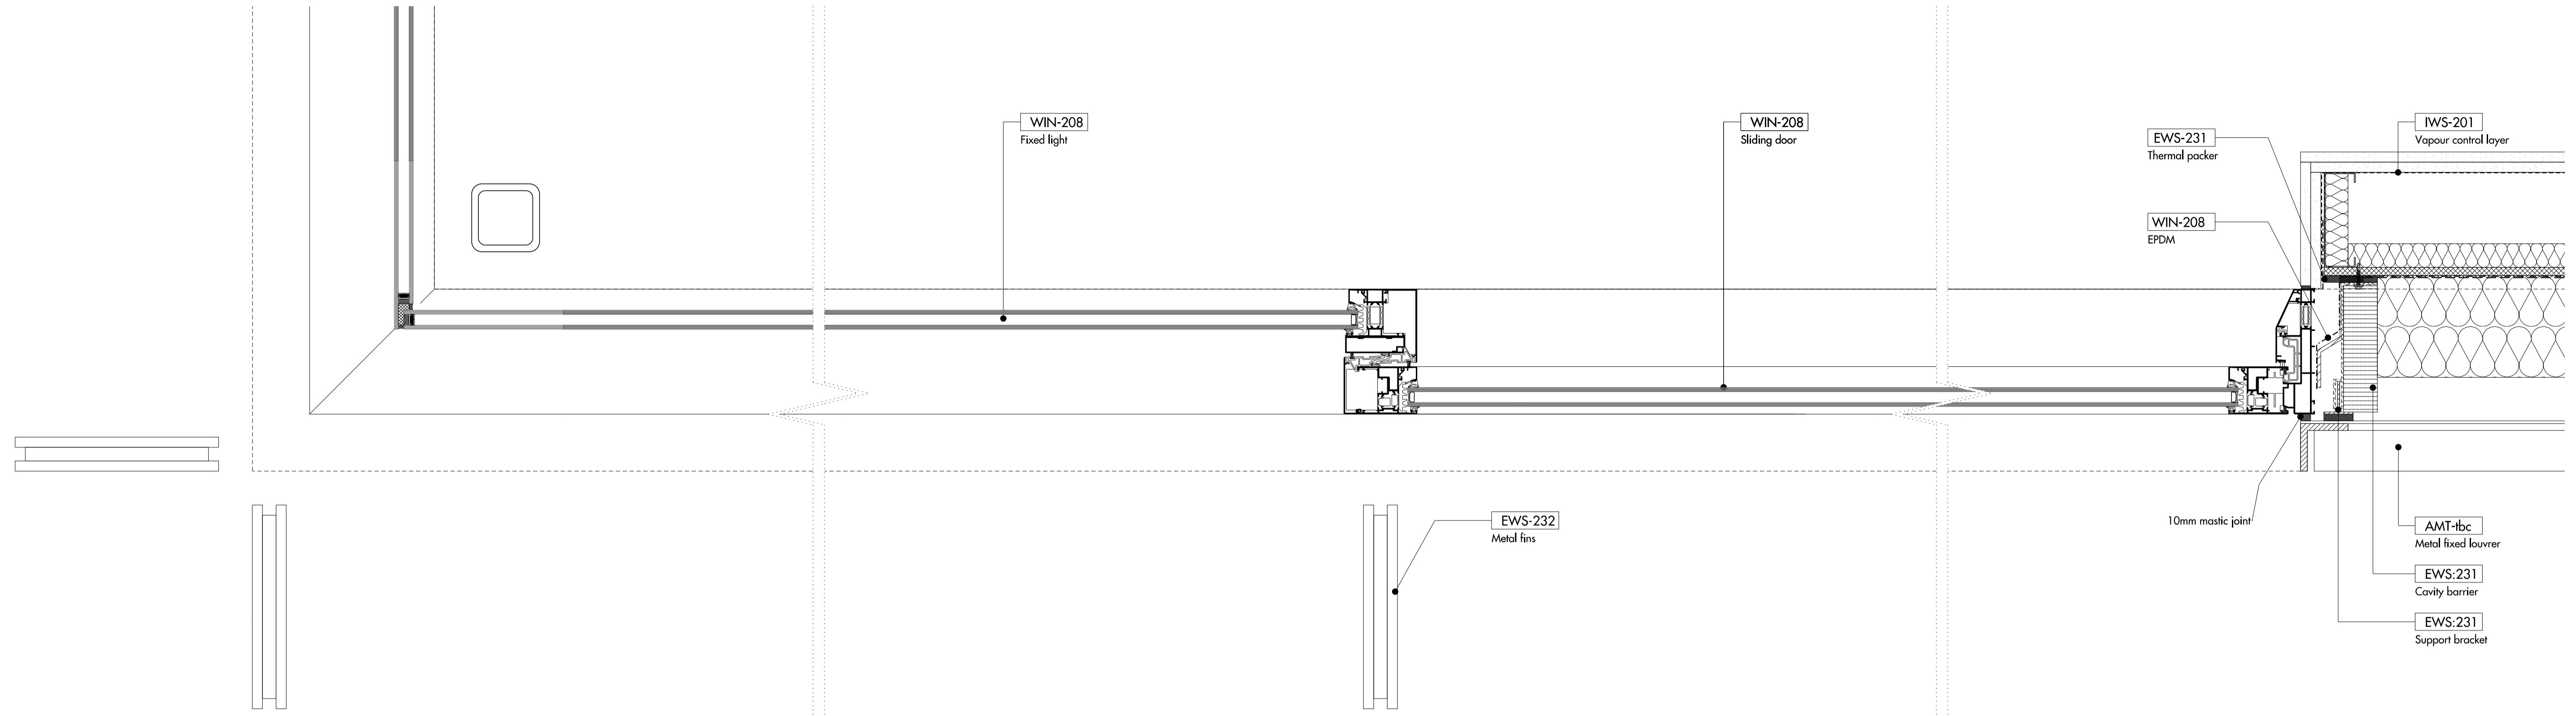


Do not scale from this drawing. Use figured dimensions only. Figured dimensions are in millimetres. All levels are in metres. All dimensions and levels shall be verified on site before proceeding with works. Detailed site survey to be carried out to verify positions and level relationships with site features and ordnance survey. Boundaries are indicative only and are to be verified by others. The architect must be notified of any discrepancy. Where building components are described in the specification as contractor designed, "construction" information relating to those components on this drawing represents design intent only.


REV	DATE	DESCRIPTION	CKD
T1	05.08.14	FOR STAGE 1 ISSUE	NR

Allies and Morrison  
85 Southwark Street  
London SE1 0HX  
020 7921 0100  
020 7921 0101  
info@alliesandmorrison.co.uk  
A&M JOB NO: 809


KIDDERPORE AVENUE - BLOCK D  
TYPICAL EXTERNAL OPENING DETAILS  
PLANS  
809\_02\_21\_505  
SCALE: 1:5 @A1 1:10 @A3

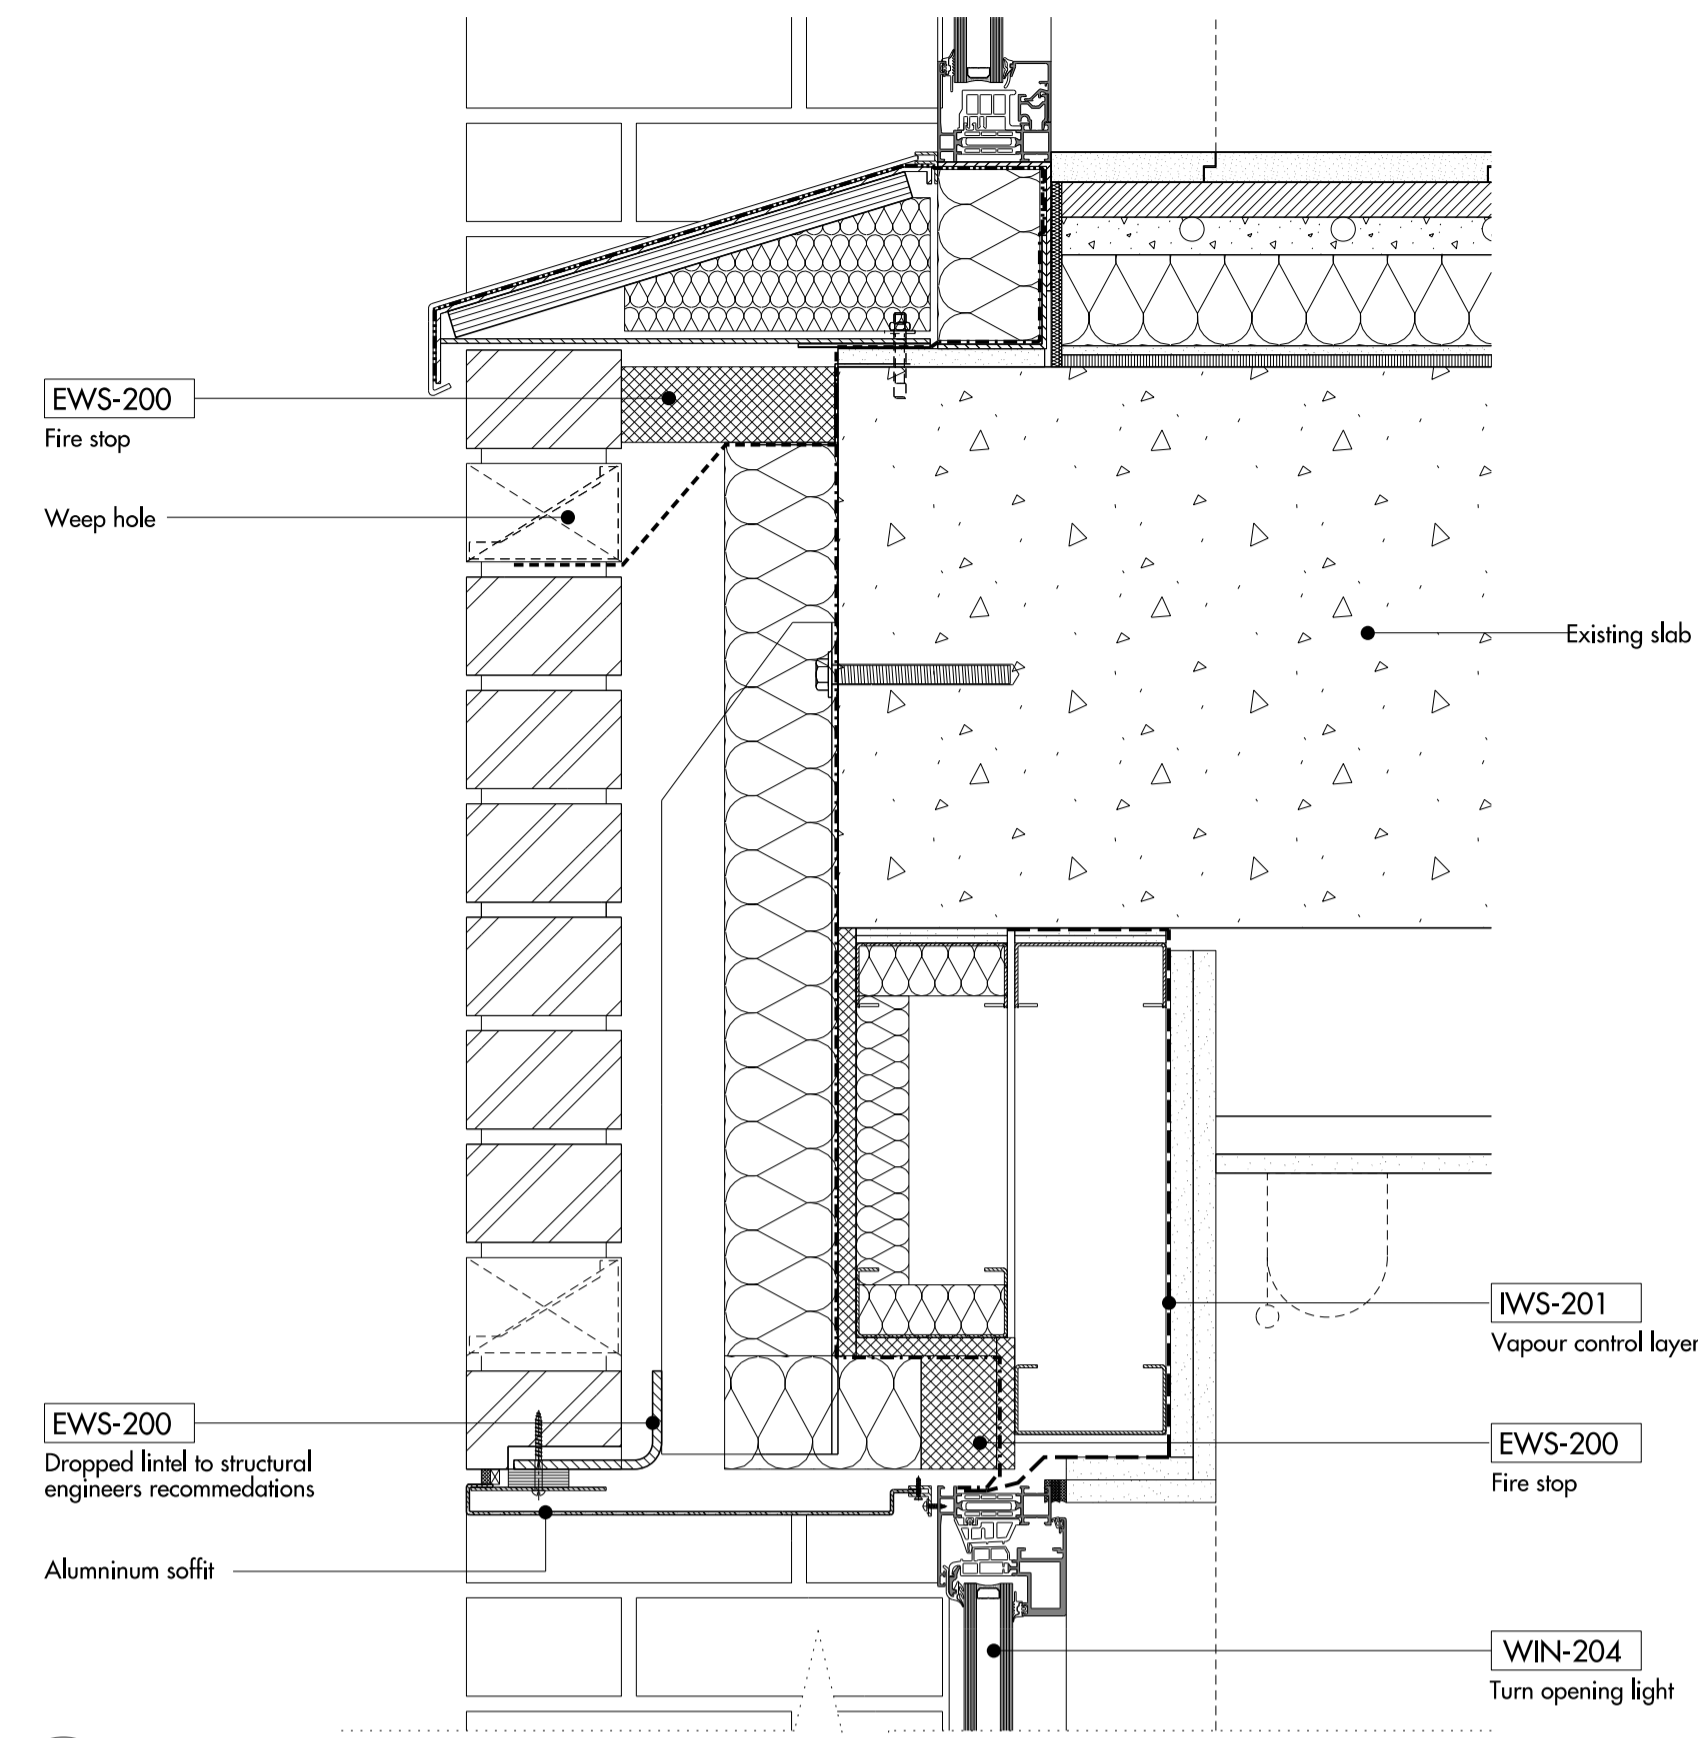


01 TYPICAL HEAD DETAIL  
SCALE 1:5 @ A1

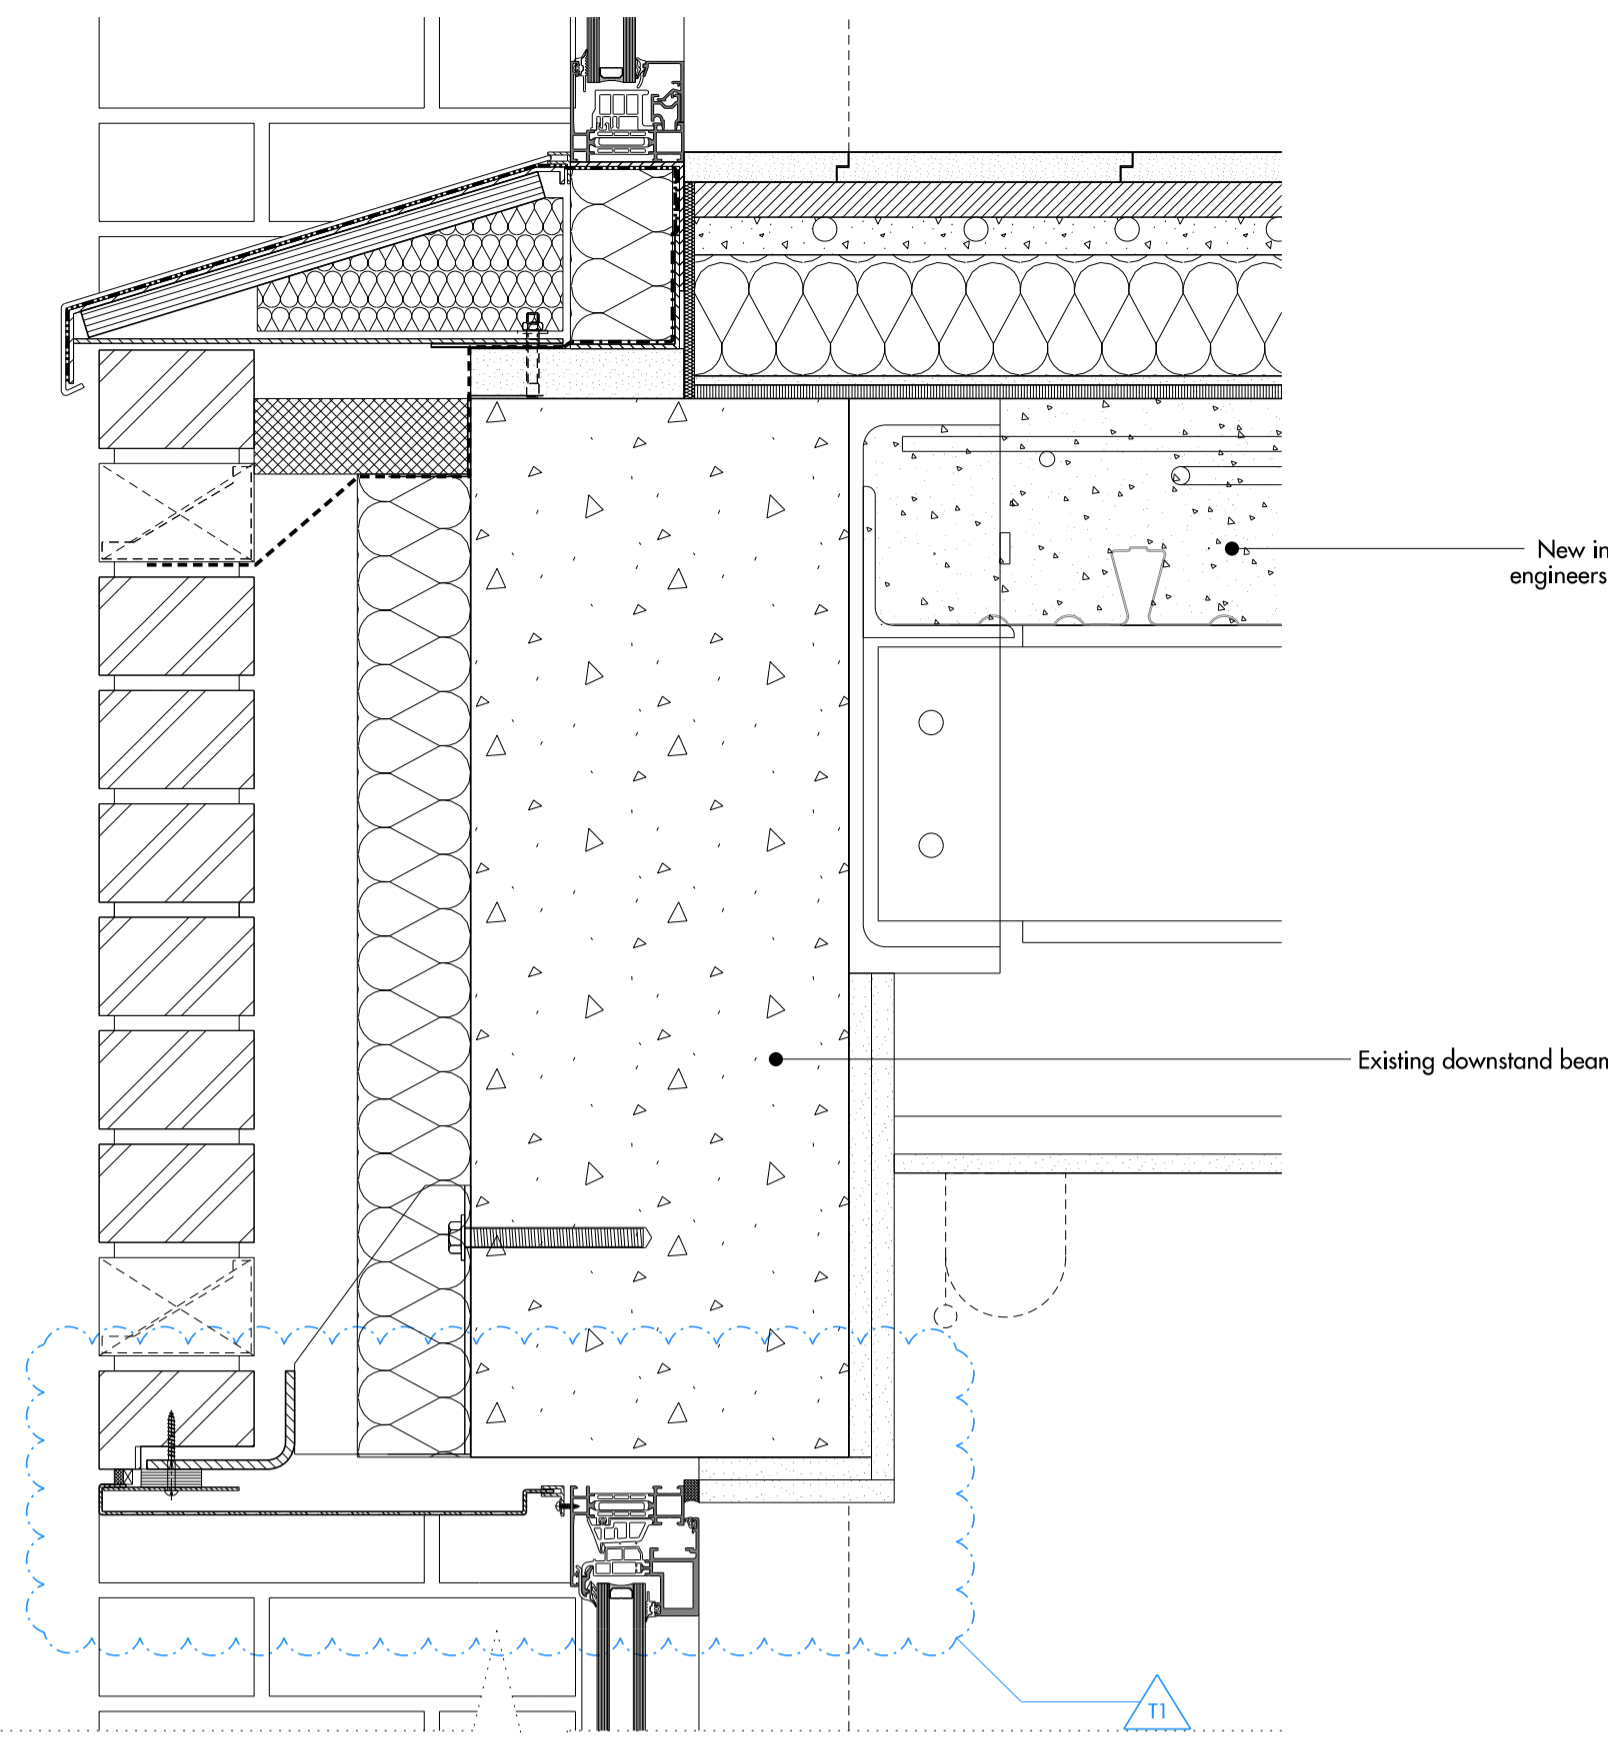


02 EXISTING DOWNSTAND HEAD DETAIL  
SCALE 1:5 @ A1

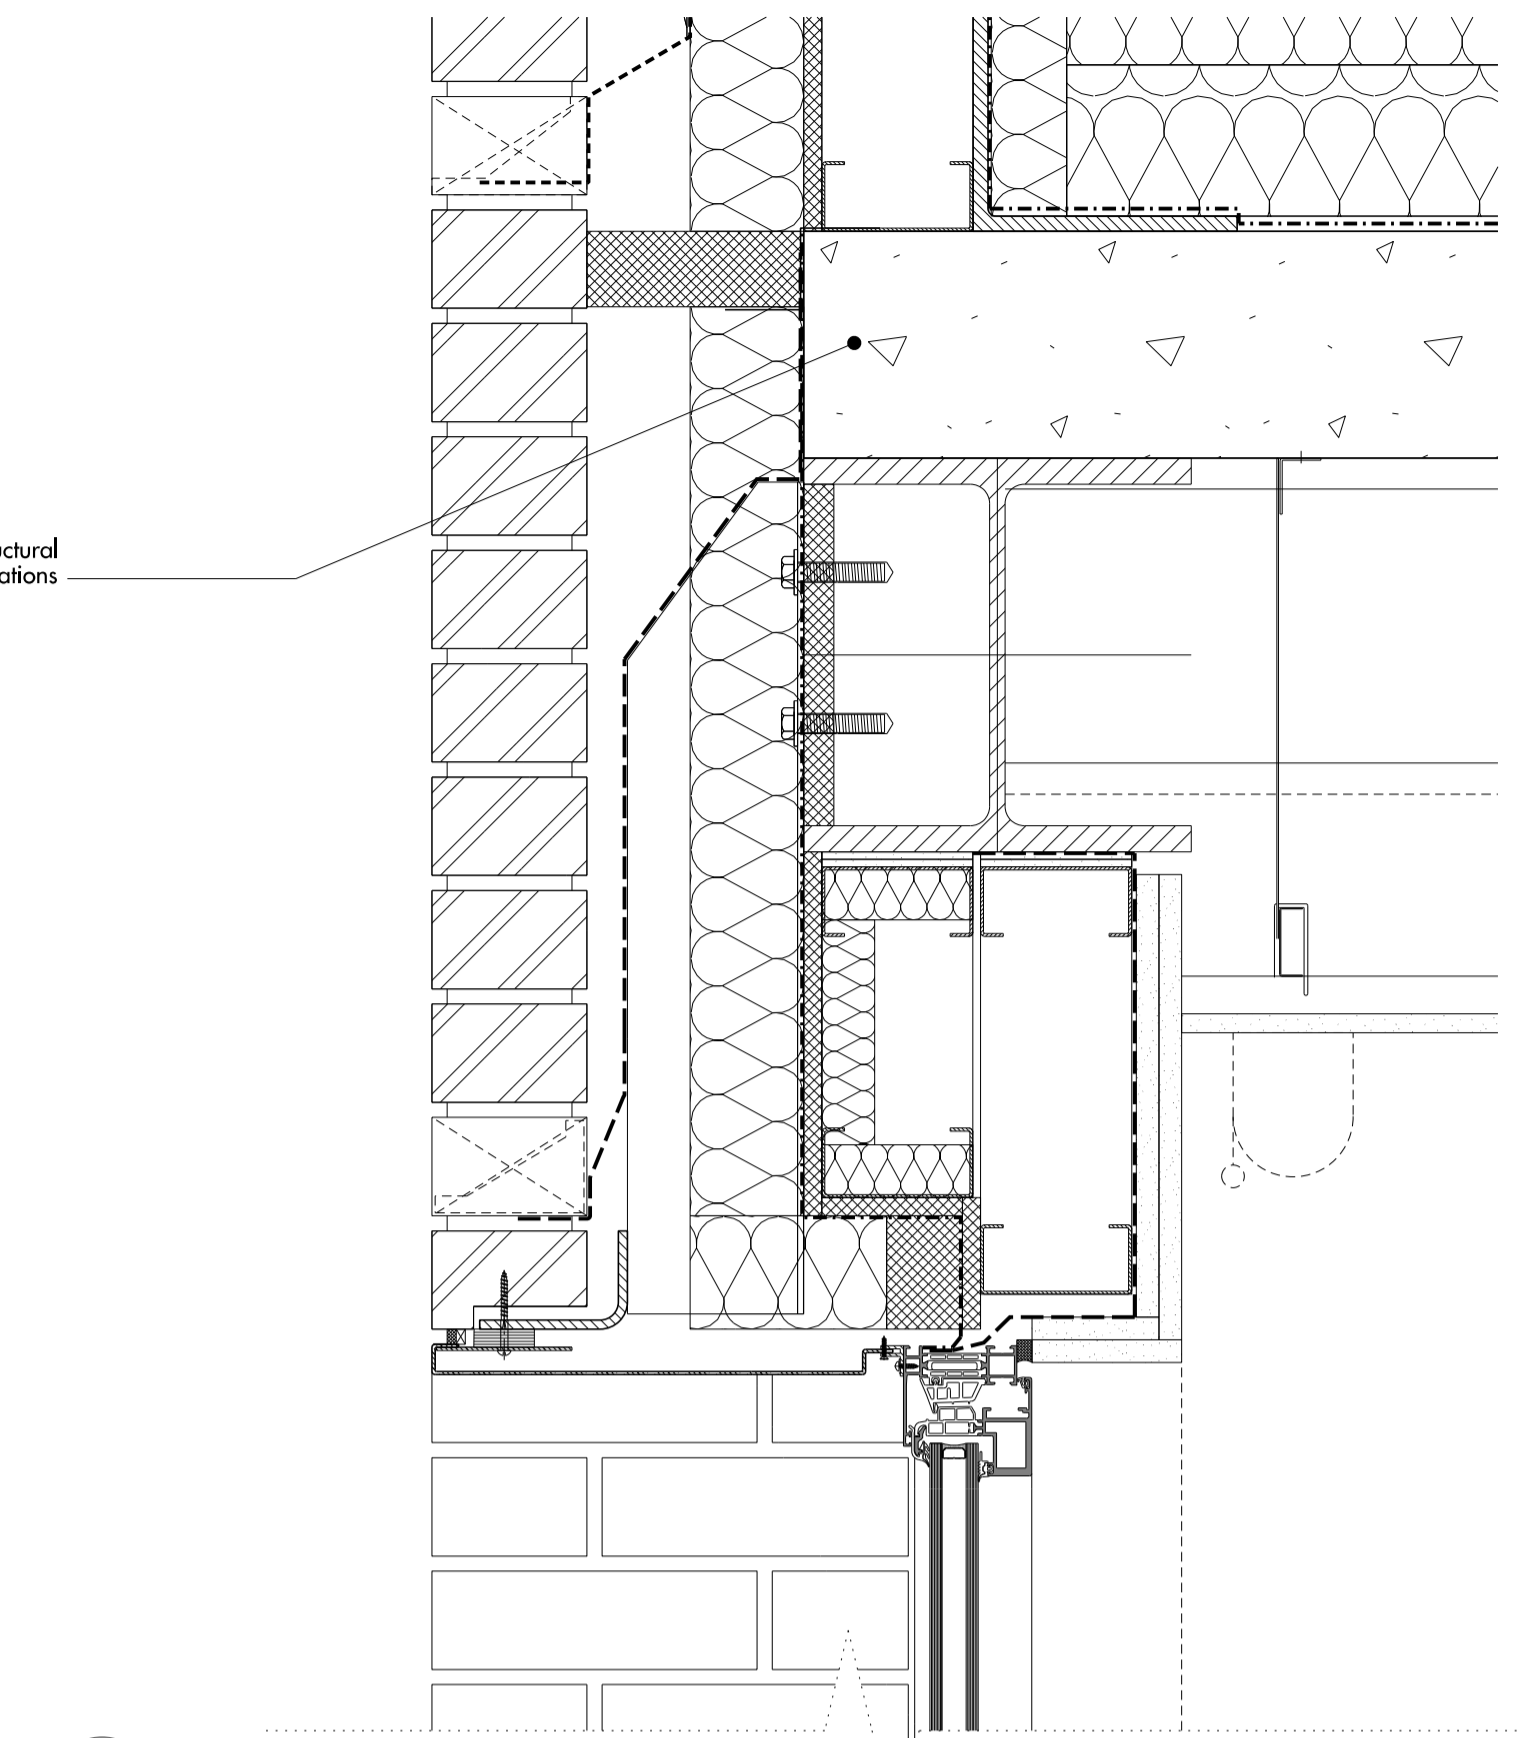

03 INFILL SLAB HEAD DETAIL  
SCALE 1:5 @ A1

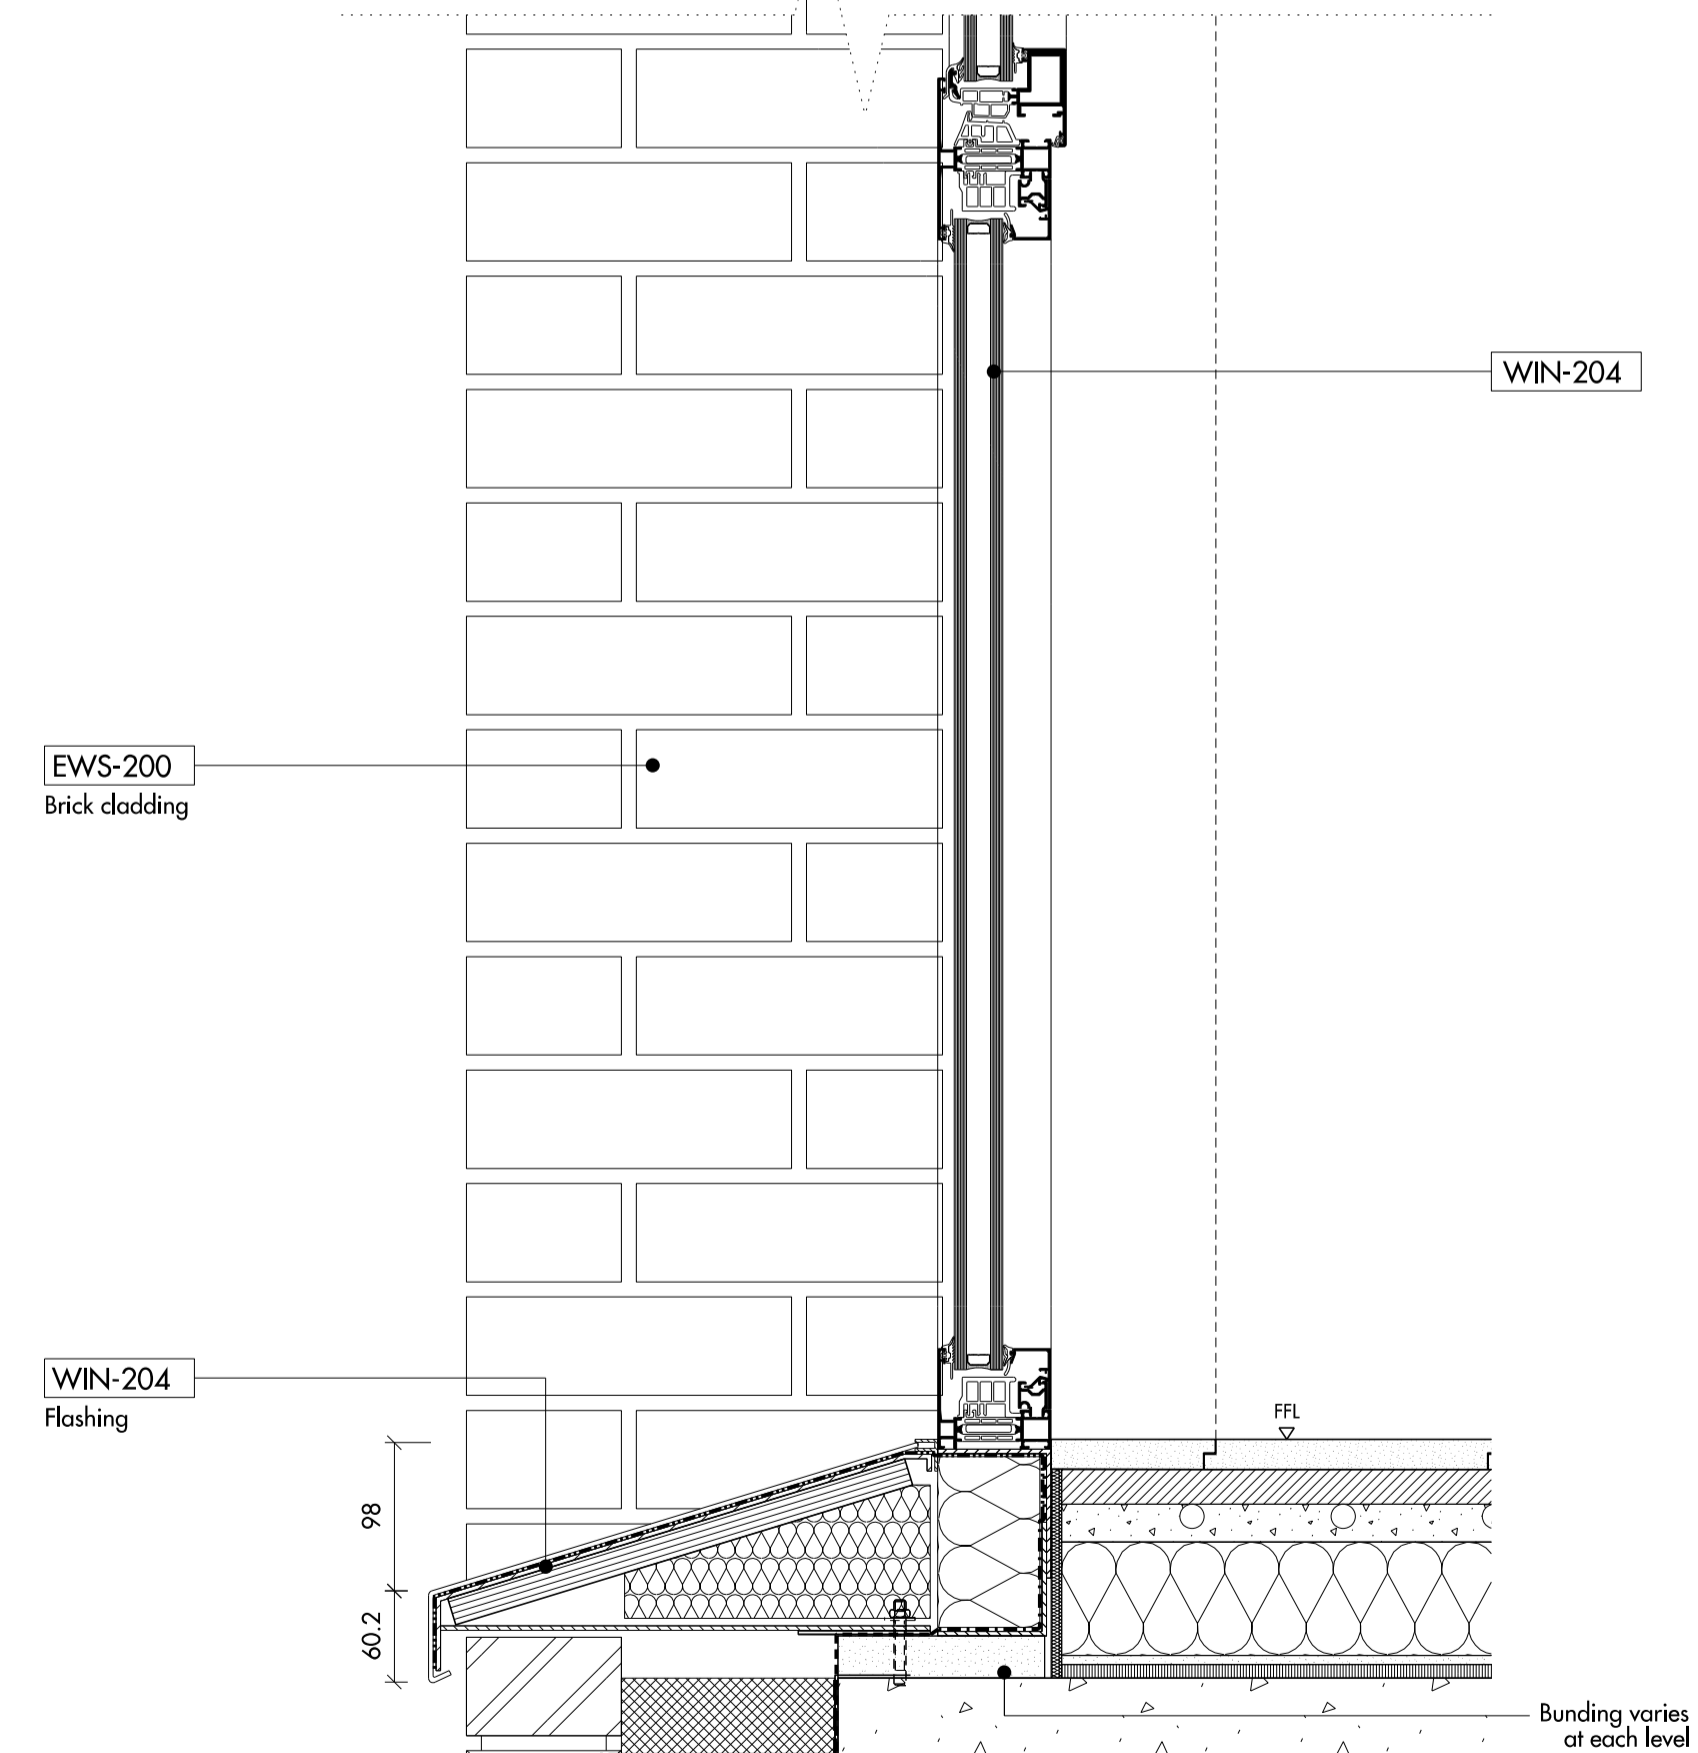

04 TYPICAL CILL DETAIL  
SCALE 1:5 @ A1

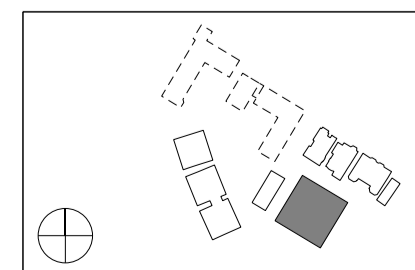



Do not scale from this drawing. Use figured dimensions only. Figured dimensions are in millimetres. All levels are in metres. All dimensions and levels shall be verified on site before proceeding with works. Detailed site survey to be carried out to verify positions and level relationships with site features and ordnance survey. Boundaries are indicative only and are to be verified by others. The architect must be notified of any discrepancy. Where building components are described in the specification as contractor designed, "construction" information relating to those components on this drawing represents design intent only.

REV	DATE	DESCRIPTION	CKD
T1	05.08.14	FOR STAGE 1 ISSUE	NR



Allies and Morrison  
85 Southwark Street  
London SE1 0HX  
020 7921 0100  
020 7921 0101  
info@alliesandmorrison.co.uk  
A&M JOB NO: 809

KIDDERPORE AVENUE - BLOCK D  
TYPICAL EXTERNAL OPENING DETAILS  
HEAD & CILL SECTIONS  
809\_02\_21\_510  
SCALE: 1:5 @A1 1:10 @A3




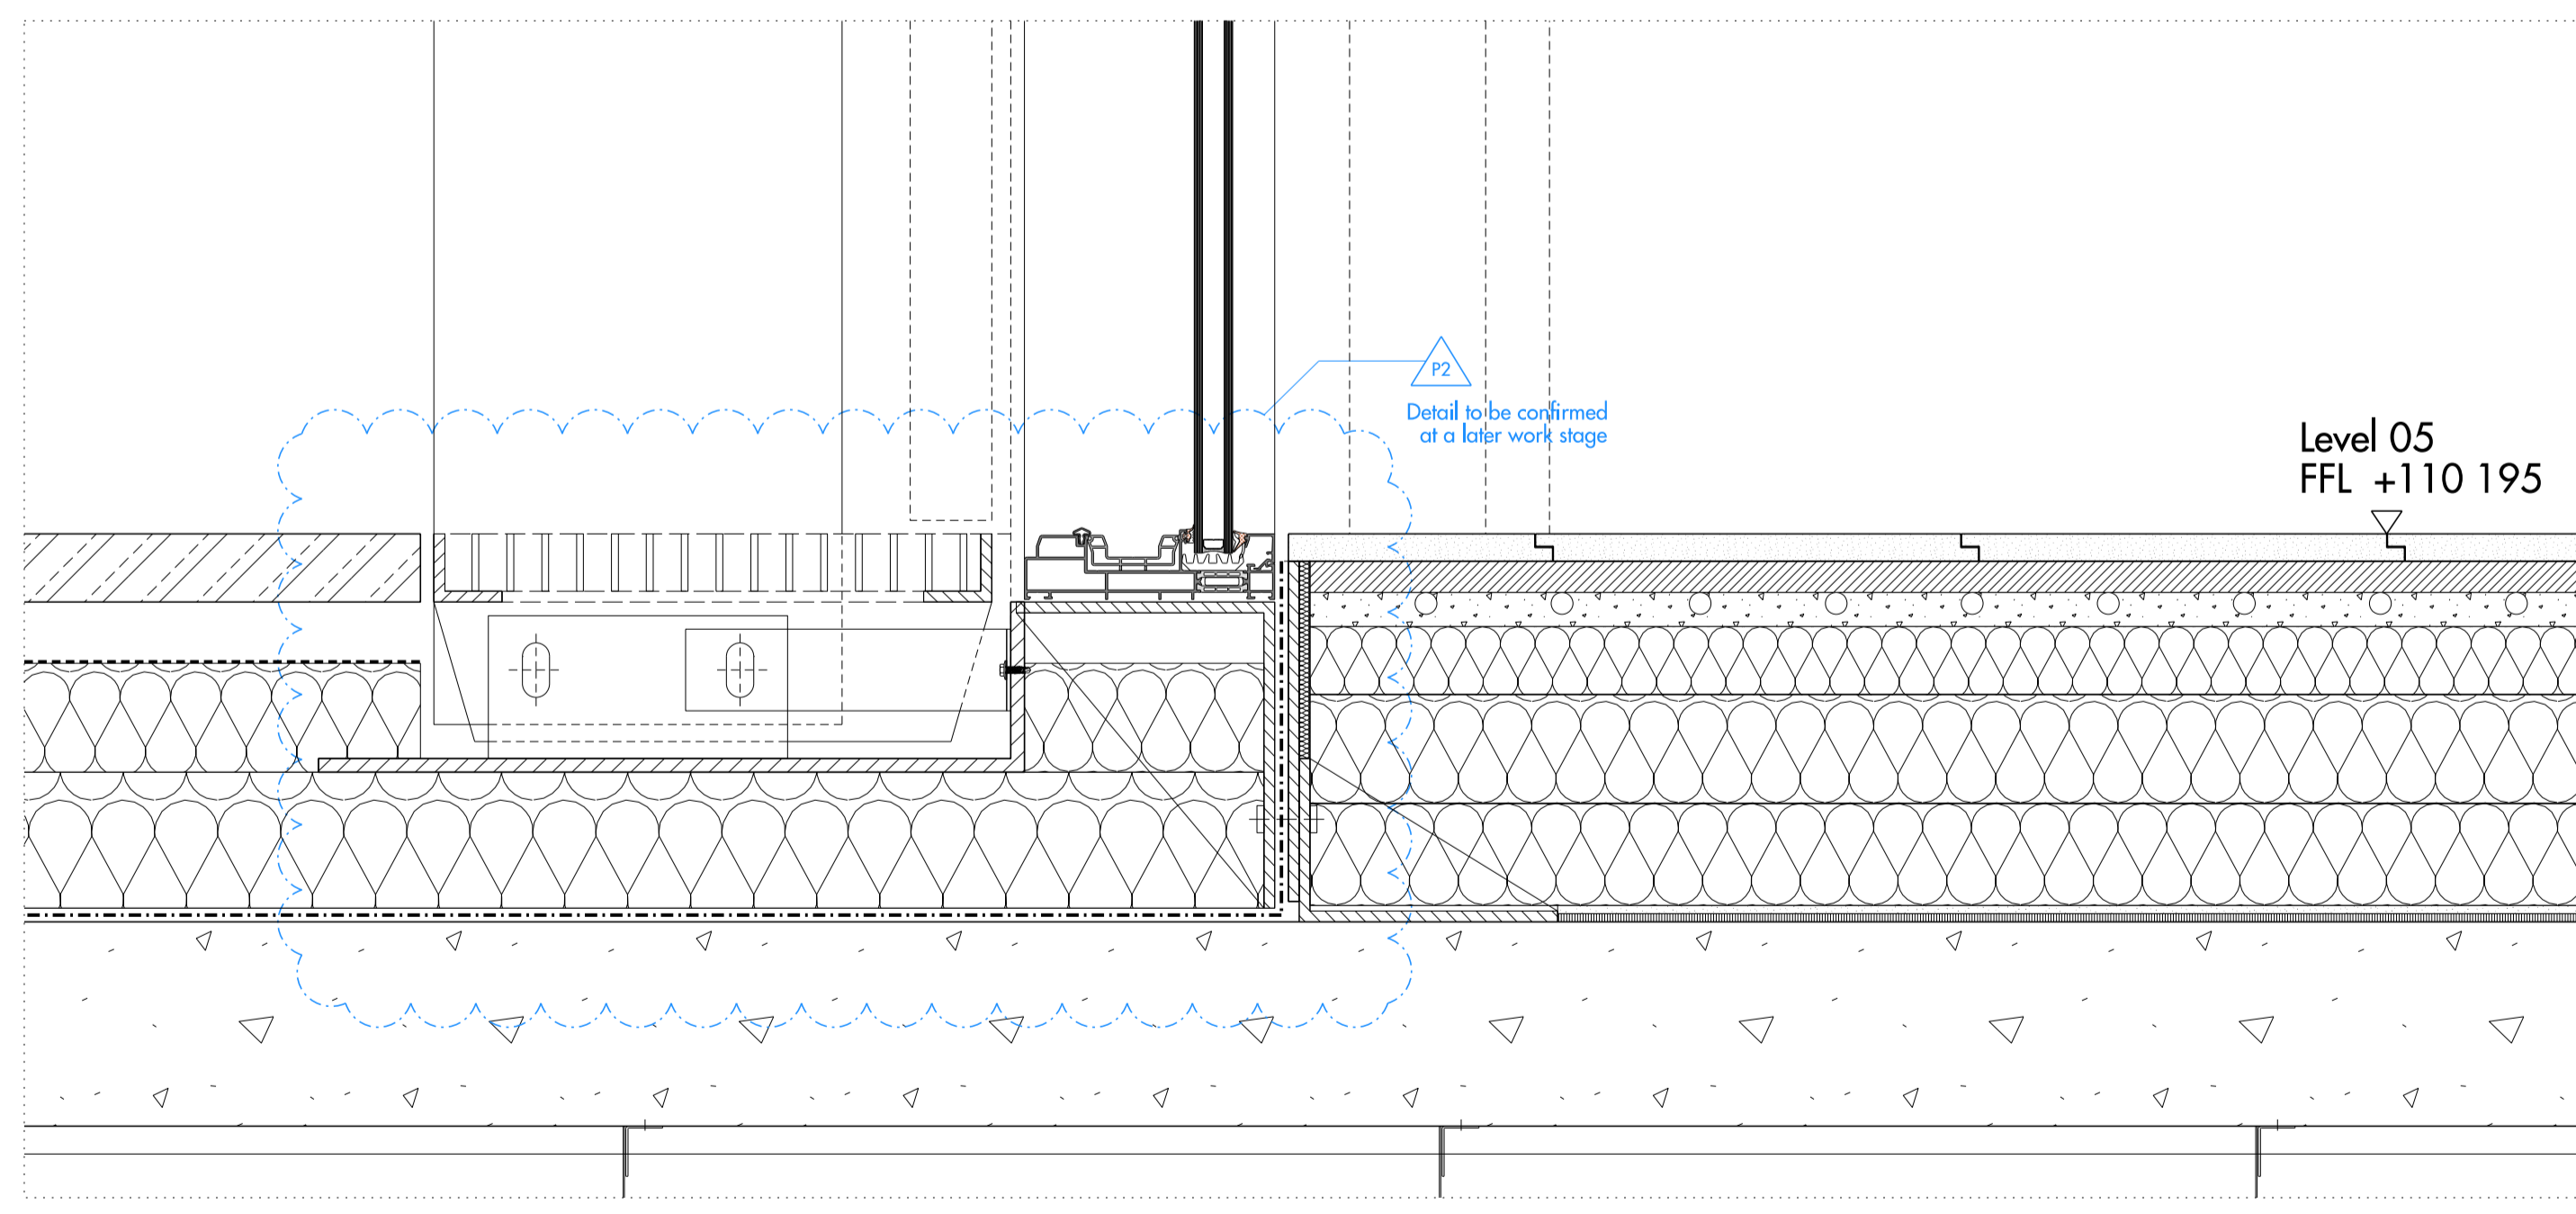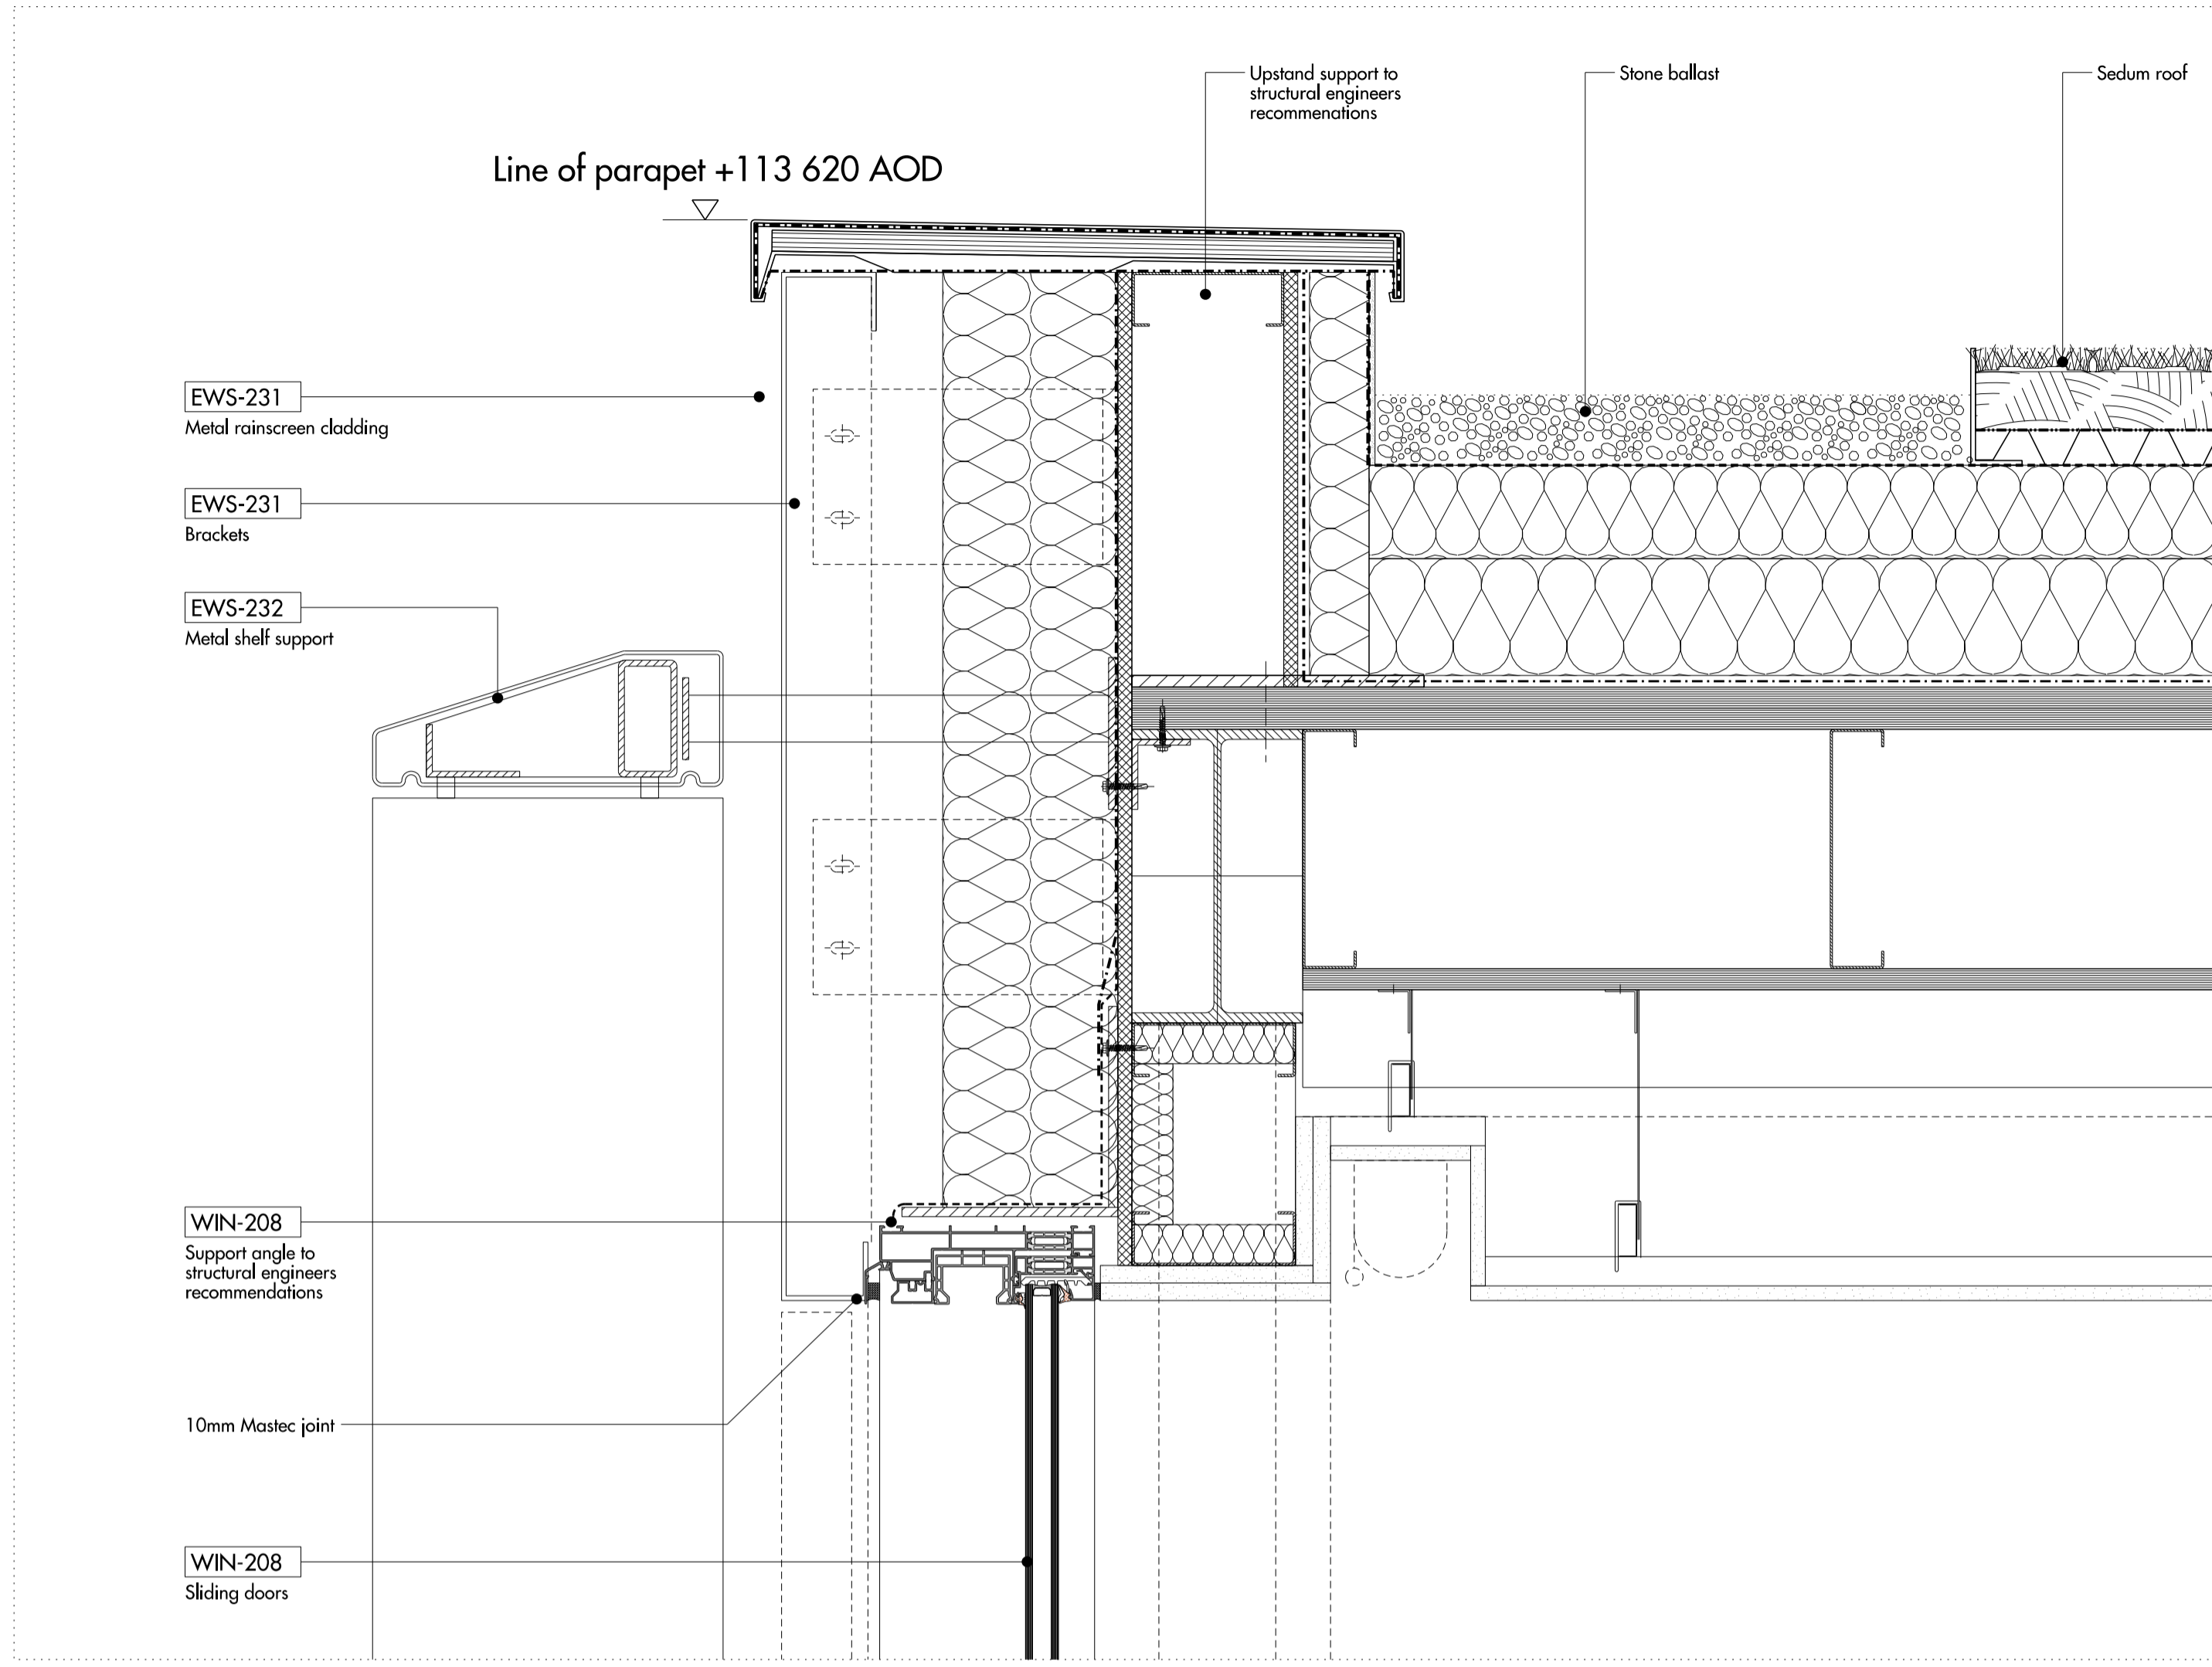

01 PENTHOUSE WINDOW SECTION

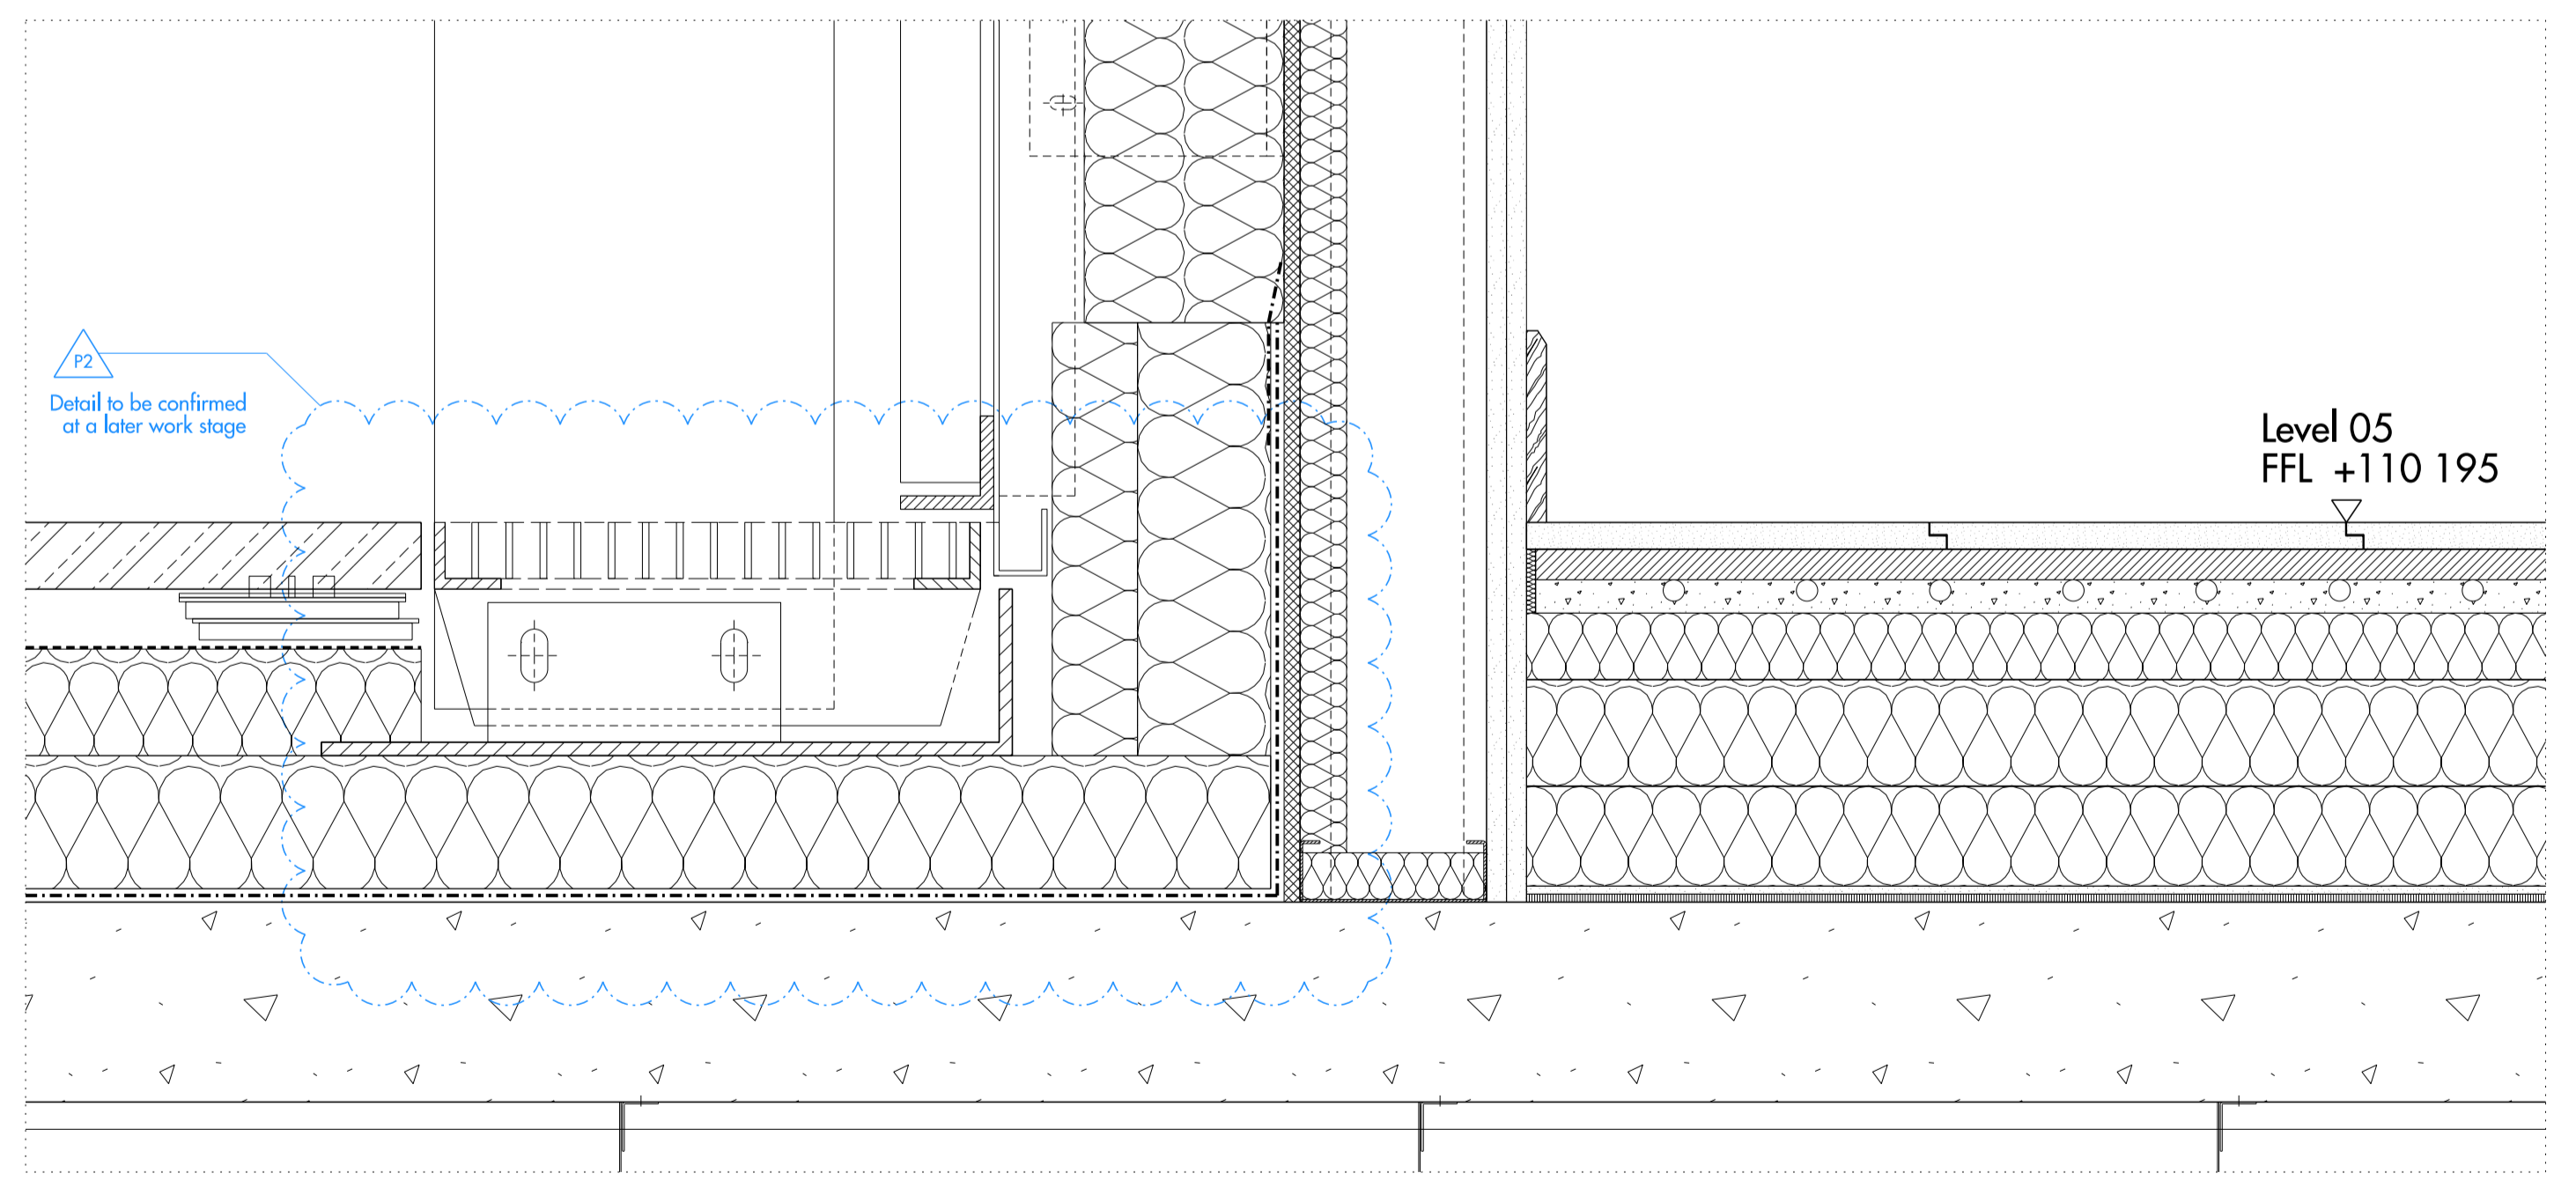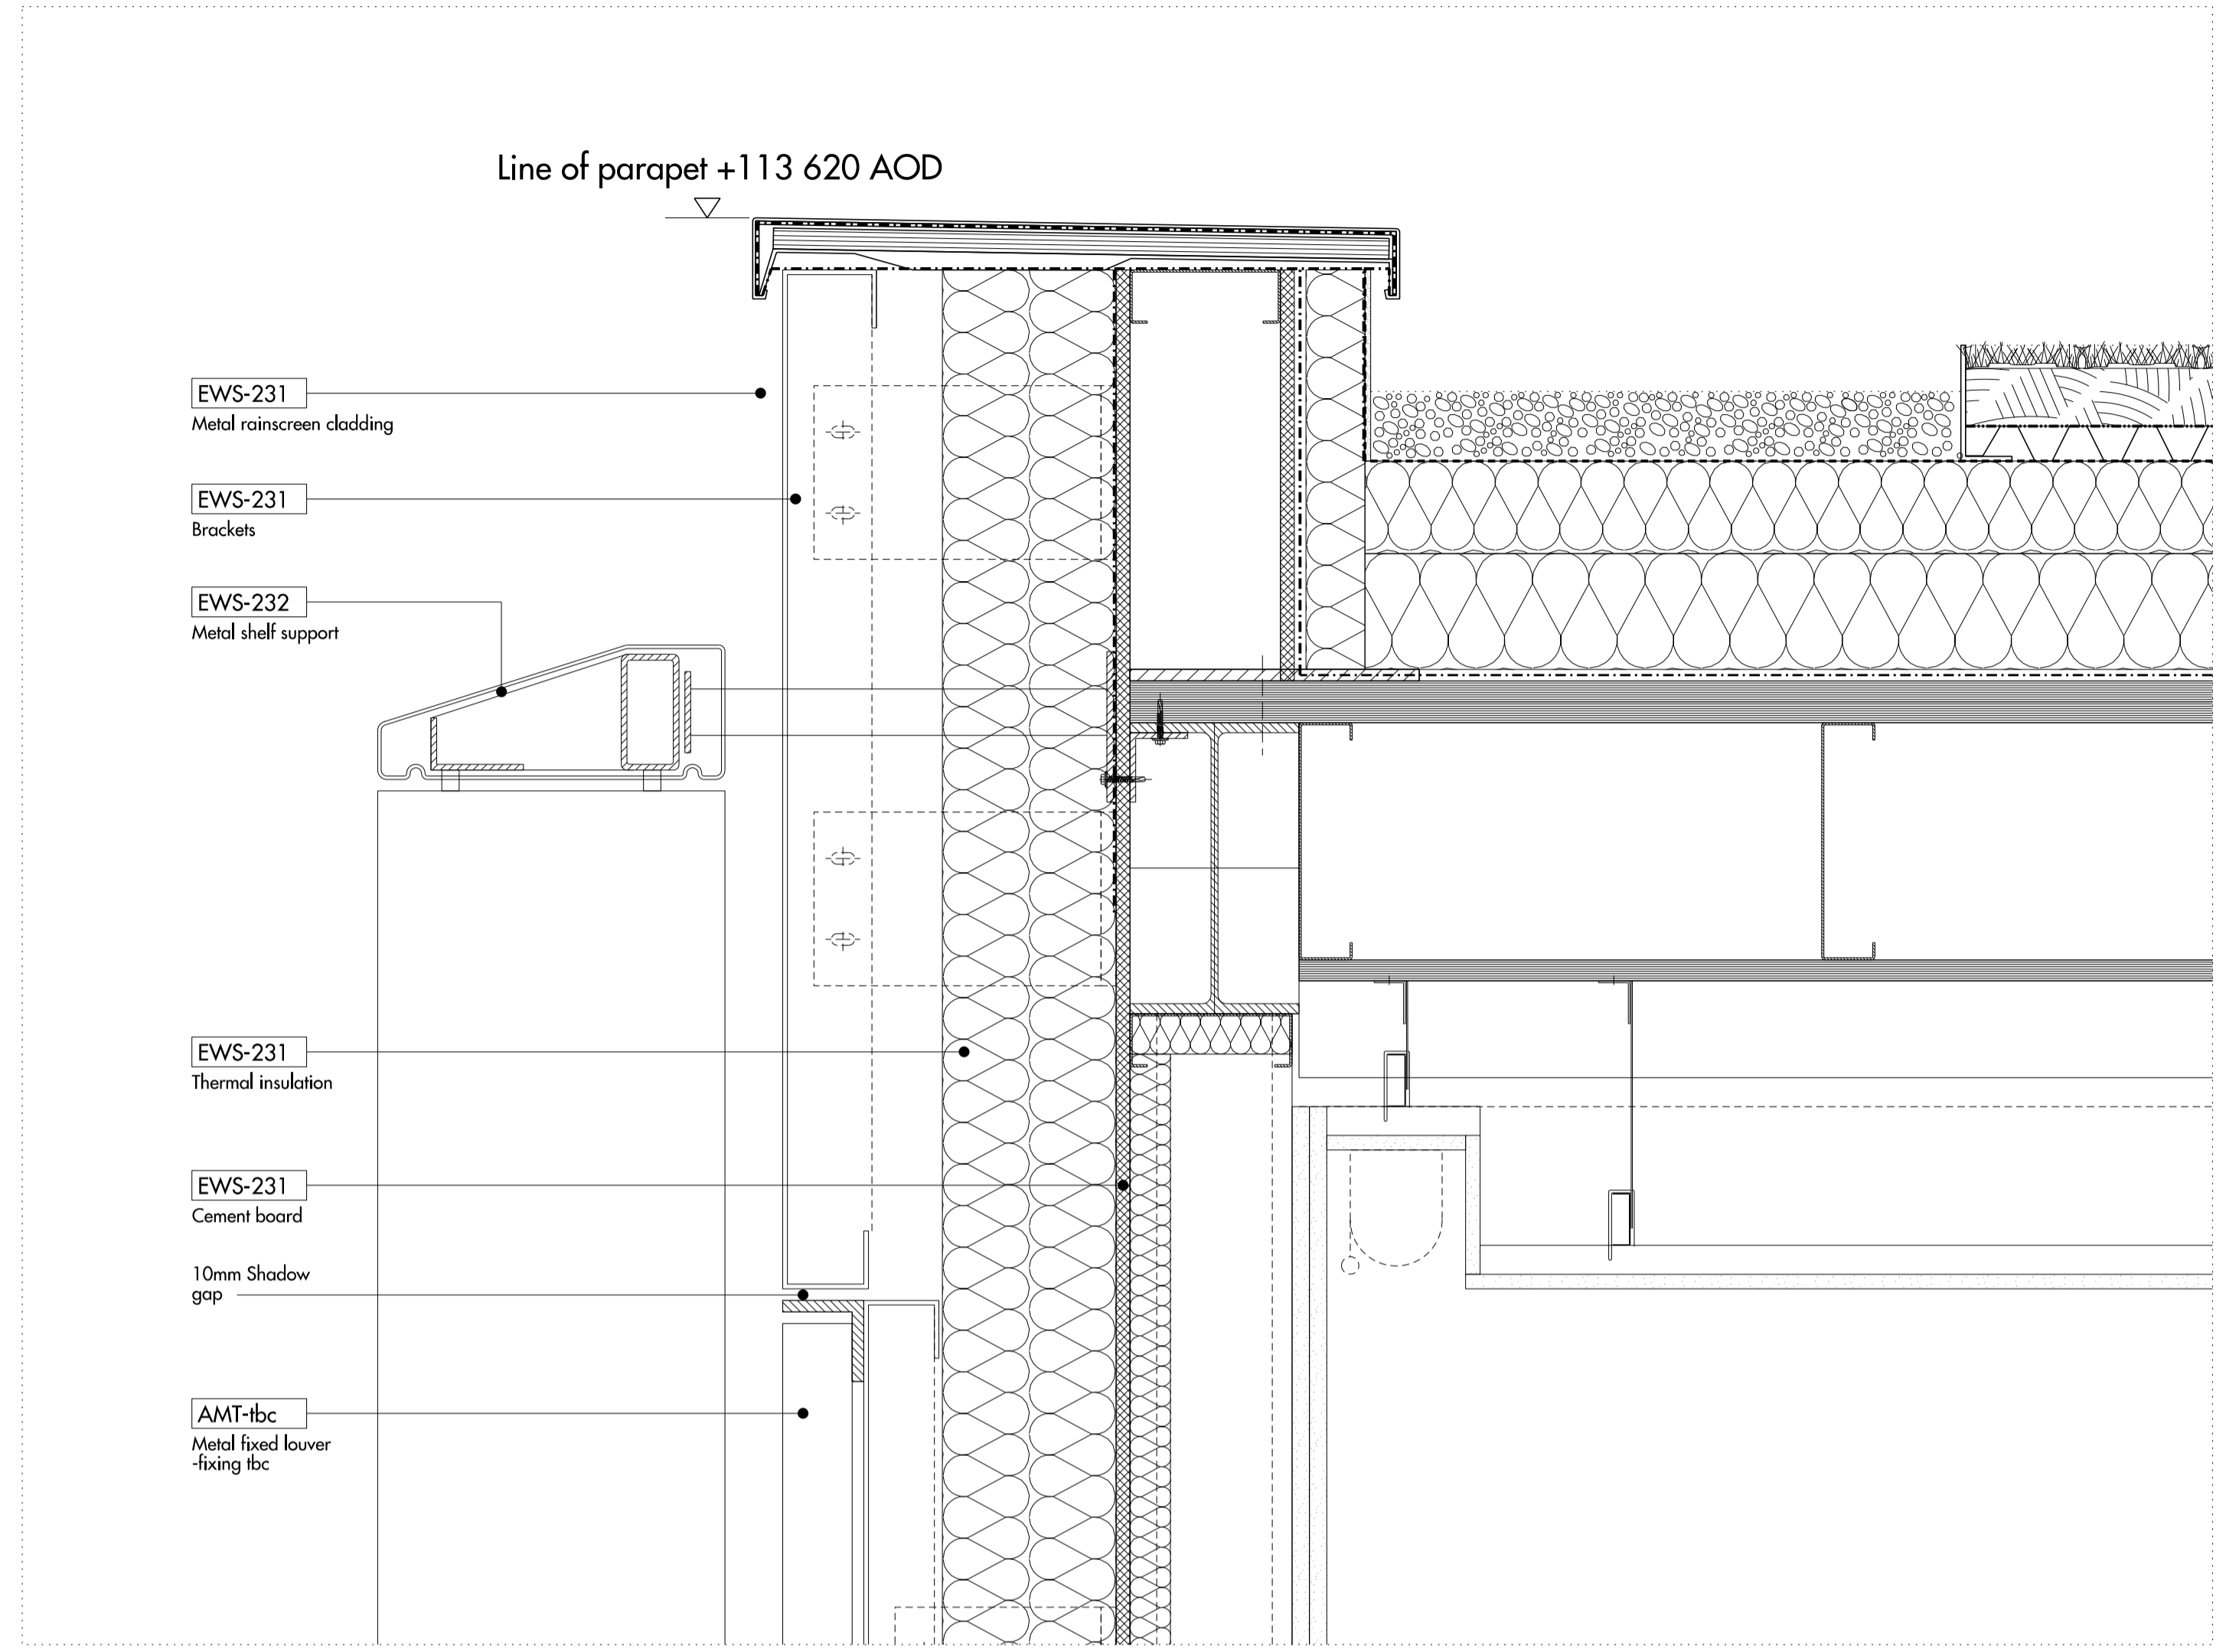

02 PENTHOUSE WALL SECTION

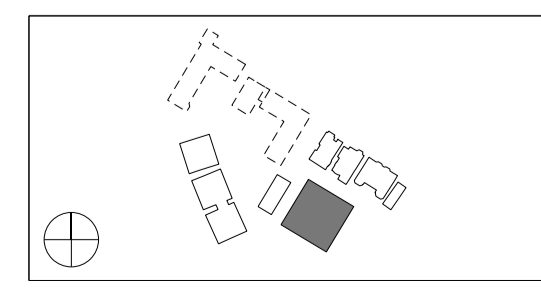

Do not scale from this drawing. Use figured dimensions only. Figured dimensions are in millimetres. All levels are in metres. All dimensions and levels shall be verified on site before proceeding with works. Detailed site survey to be carried out to verify positions and level relationships with site features and ordnance survey. Boundaries are indicative only and are to be verified by others. The architect must be notified of any discrepancy. Where building components are described in the specification as contractor designed, "construction" information relating to those components on this drawing represents design intent only.

REV	DATE	DESCRIPTION	CKD
T1	05.08.14	FOR STAGE ISSUE	NR

Allies and Morrison  
 85 Southwark Street  
 London SE1 0HK  
 020 7921 0100  
 020 7921 0101  
 info@alliesandmorrison.co.uk  
 A&M JOB NO: 809

KIDDERPORE AVENUE - BLOCK D  
 TYPICAL EXTERNAL WALL DETAILS  
 SECTIONS  
 809\_02\_21\_515  
 SCALE: 1:5 @A1 1:10 @A3

T1  
 Revision