


PROPOSED ELEVATION INTERNAL SOUTH

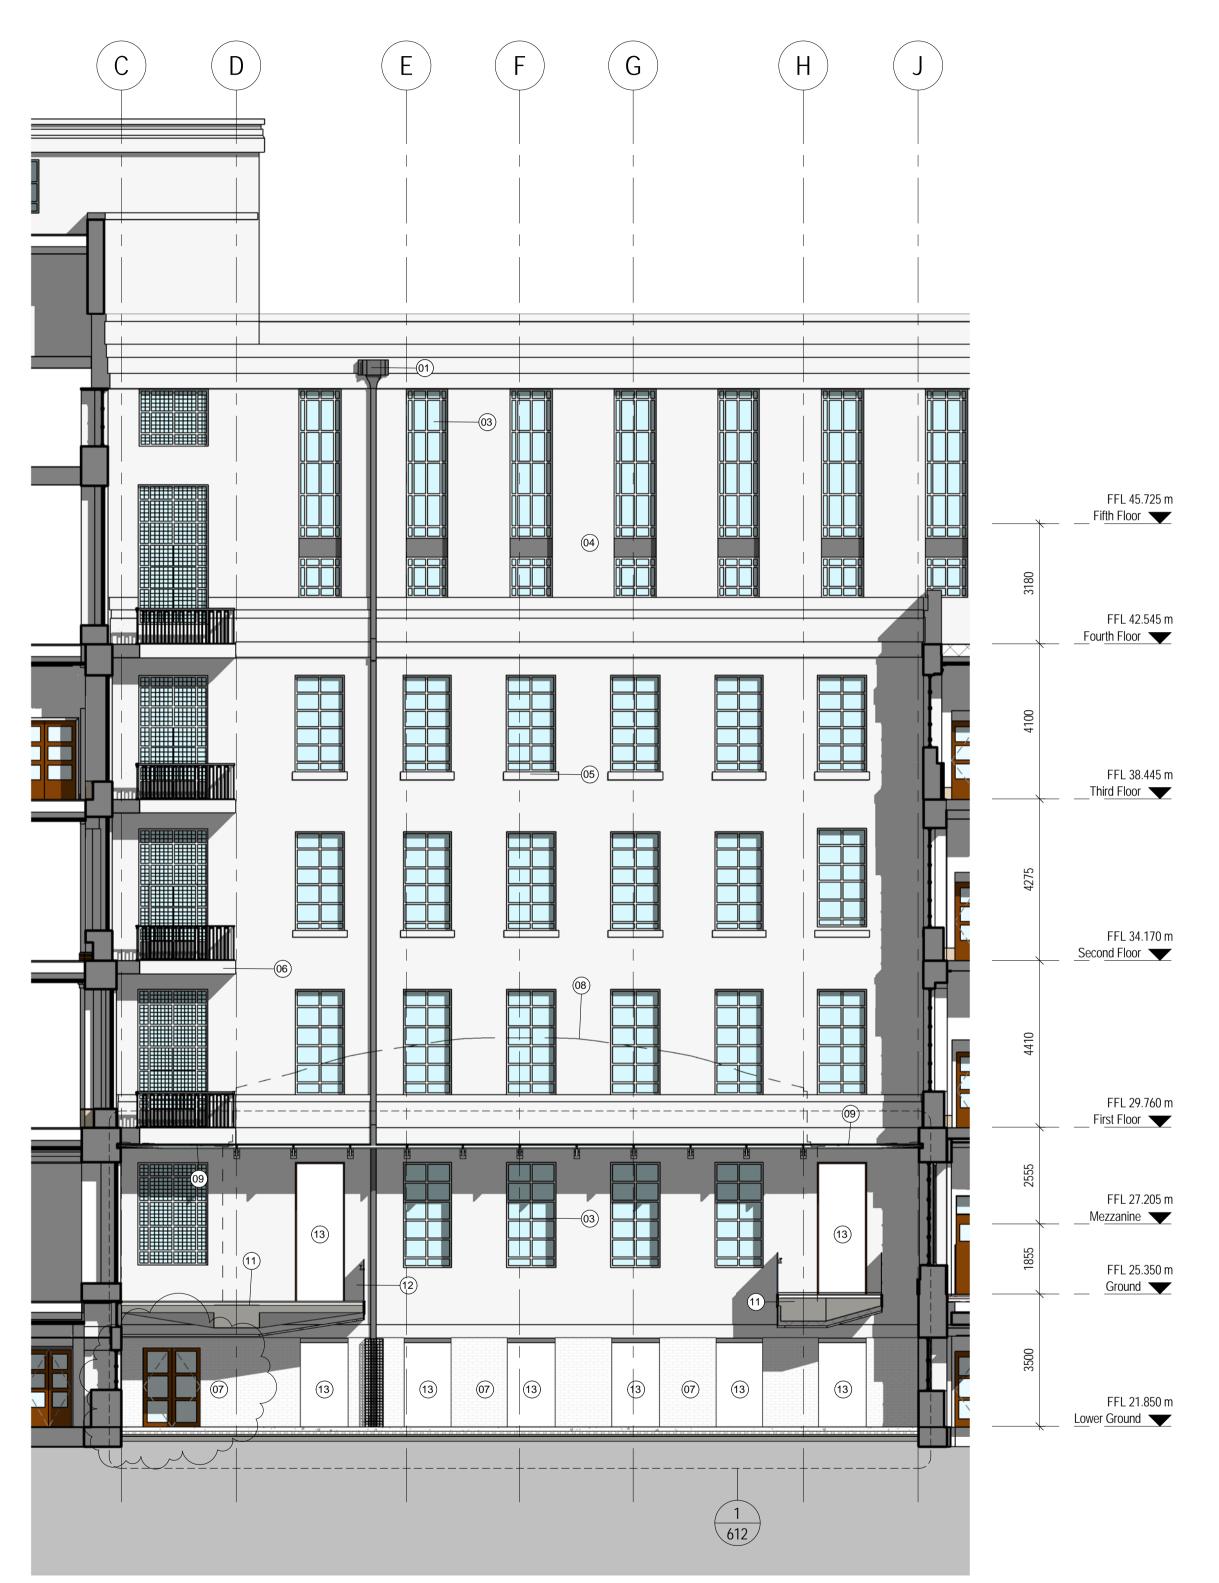

PROPOSED ELEVATION INTERNAL NORTH

© COPYRIGHT Mace Group

NOT TO BE REPRODUCED WITHOUT WRITTEN PERMISSION.

BECAUSE OF POSSIBLE SCALING ERRORS IN ELECTRONIC AND HARDCOPY REPRODUCTION DO NOT SCALE FOR CONSTRUCTION PURPOSES.

ALL DIMENSIONS TO BE CHECKED & VERIFIED ON SITE PRIOR TO CONSTRUCTION.

Safety first. Second nature.

Safety, Health and Enviroment Information

The signifigant unusual hazards / risks associated with this type of work are noted as:

CONSTRUCTION

CI CDM 27 REFURBISHMENT OF EXISTING FACADE

OPERATION AND MAINTENANCE

OI CDM 28 ACCESS FOR CLEANING & MAINTENANCE

DISMANTLING/DEMOLITION


NOTE - TO BE READ IN CONJUNCTION WITH RISK REGISTER

01 EXISTING LEAD RECTANGULAR RAIN WATER PIPE AND

NONE

- HOPPERS
- 02 EXISTING LEADED LIGHT WINDOW
- 03 EXISTING METAL FRAMED MULTI-PANE WINDOW04 EXISTING PORTLAND STONE FACADE
- os STONE CILL
- 06 EXISTING STONE BALCONIES WITH METAL RAILINGS
- 07 EXISTING WHITE GLAZED FACING BRICK
- 08 PROPOSED GLAZED ROOF
- 09 PROPOSED GLAZED PERIMETER FLAT ROOF
- 10 PROPOSED STRUCTURAL CONCRETE COLUMNS11 PROPOSED DECK AND GALLERY STRUCTURE
- 12 PROPOSED GLAZED BALUSTRADE WITH BRONZE HANDRAIL
- 13 PROPOSED NEW OPENINGS
- 14 EXISTING OPENINGS

FOR REPAIRS & REMEDIAL WORK TO ALL EXTERNAL DOORS, WINDOWS, FACADE, RAINWATER GOODS AND STONE FATURES REFER TO DRAWINGS AND SPECIFICATIONS BY DONALD INSOLL ASSOCIATES

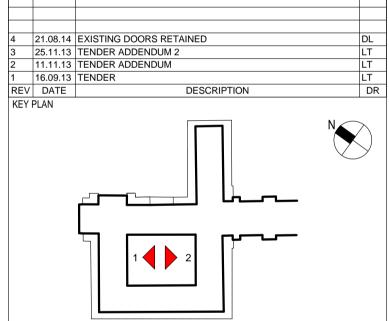

PROJECT STATUS INFORMATION





155 Moorgate, London, EC2M 6XB www.macegroup.com

SOAS INTO SENATE HOUSE MALET STREET LONDON, WC1E 7HU

DRAWING TITLE

PROPOSED
SOUTH & NORTH
COURTYARD ELEVATIONS

COURTIAND LLEVATIONS						
OJECT NO.	DRAWN BY	DL	DATE	21.0	08.14	
28731	CHK BY	LT	DATE	21.0	08.14	
	APPD BY	CF	DATE	21.0	08.14	
ROJECT CODE DISC.	VIEW TYPE	VIEW CAT.	LEV	/EL	DWG. NO.	
SOAS - A	- ELE	- GEN	 - 	X>	- 320	6
JEET NO	SCALE	ODIC SHEET SIZE DEV				

1 of 1 1:100 @ A1 T 4

UNRESTRICTED