



Comfort Cooling

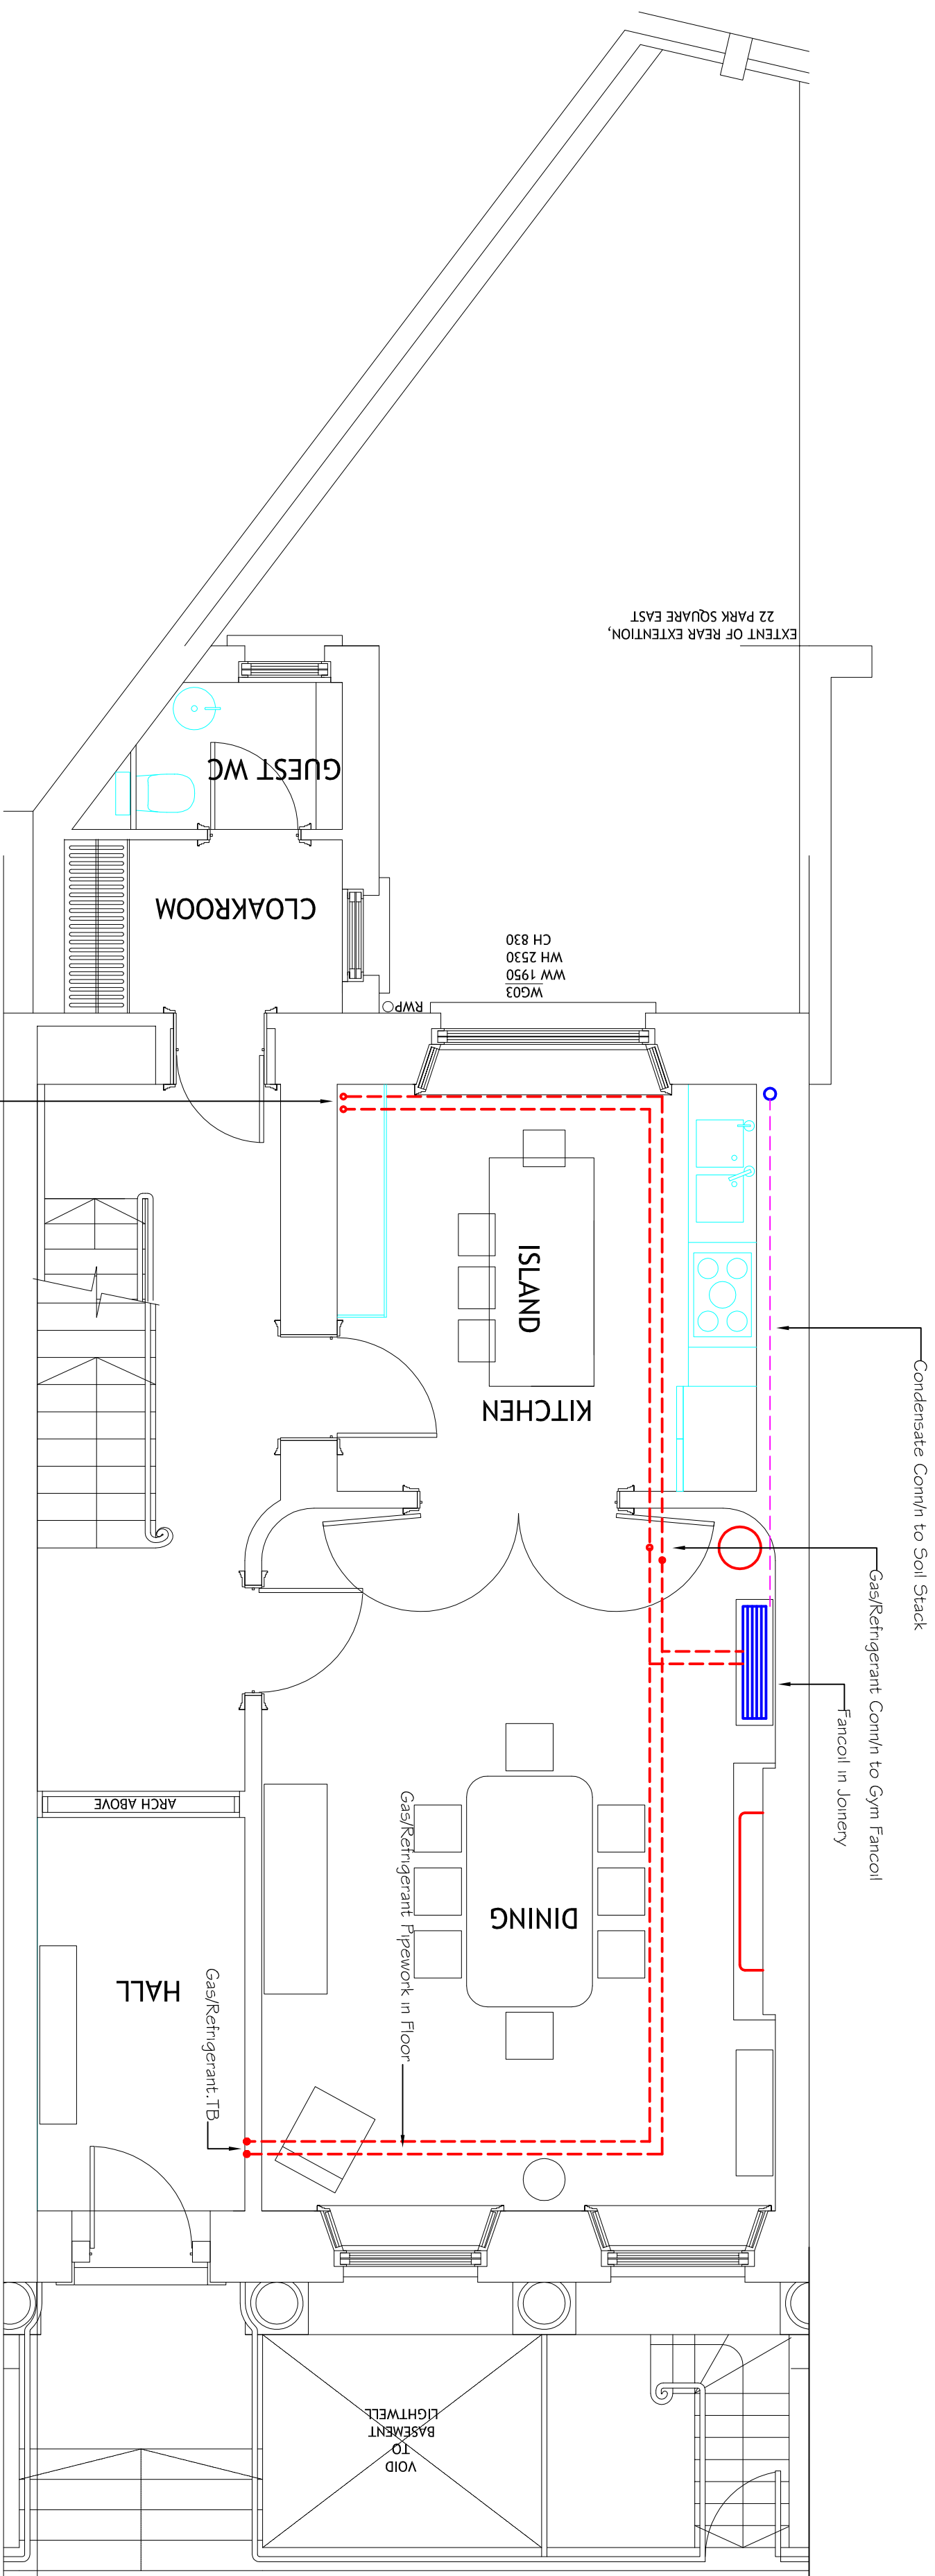

GROUND FLOOR

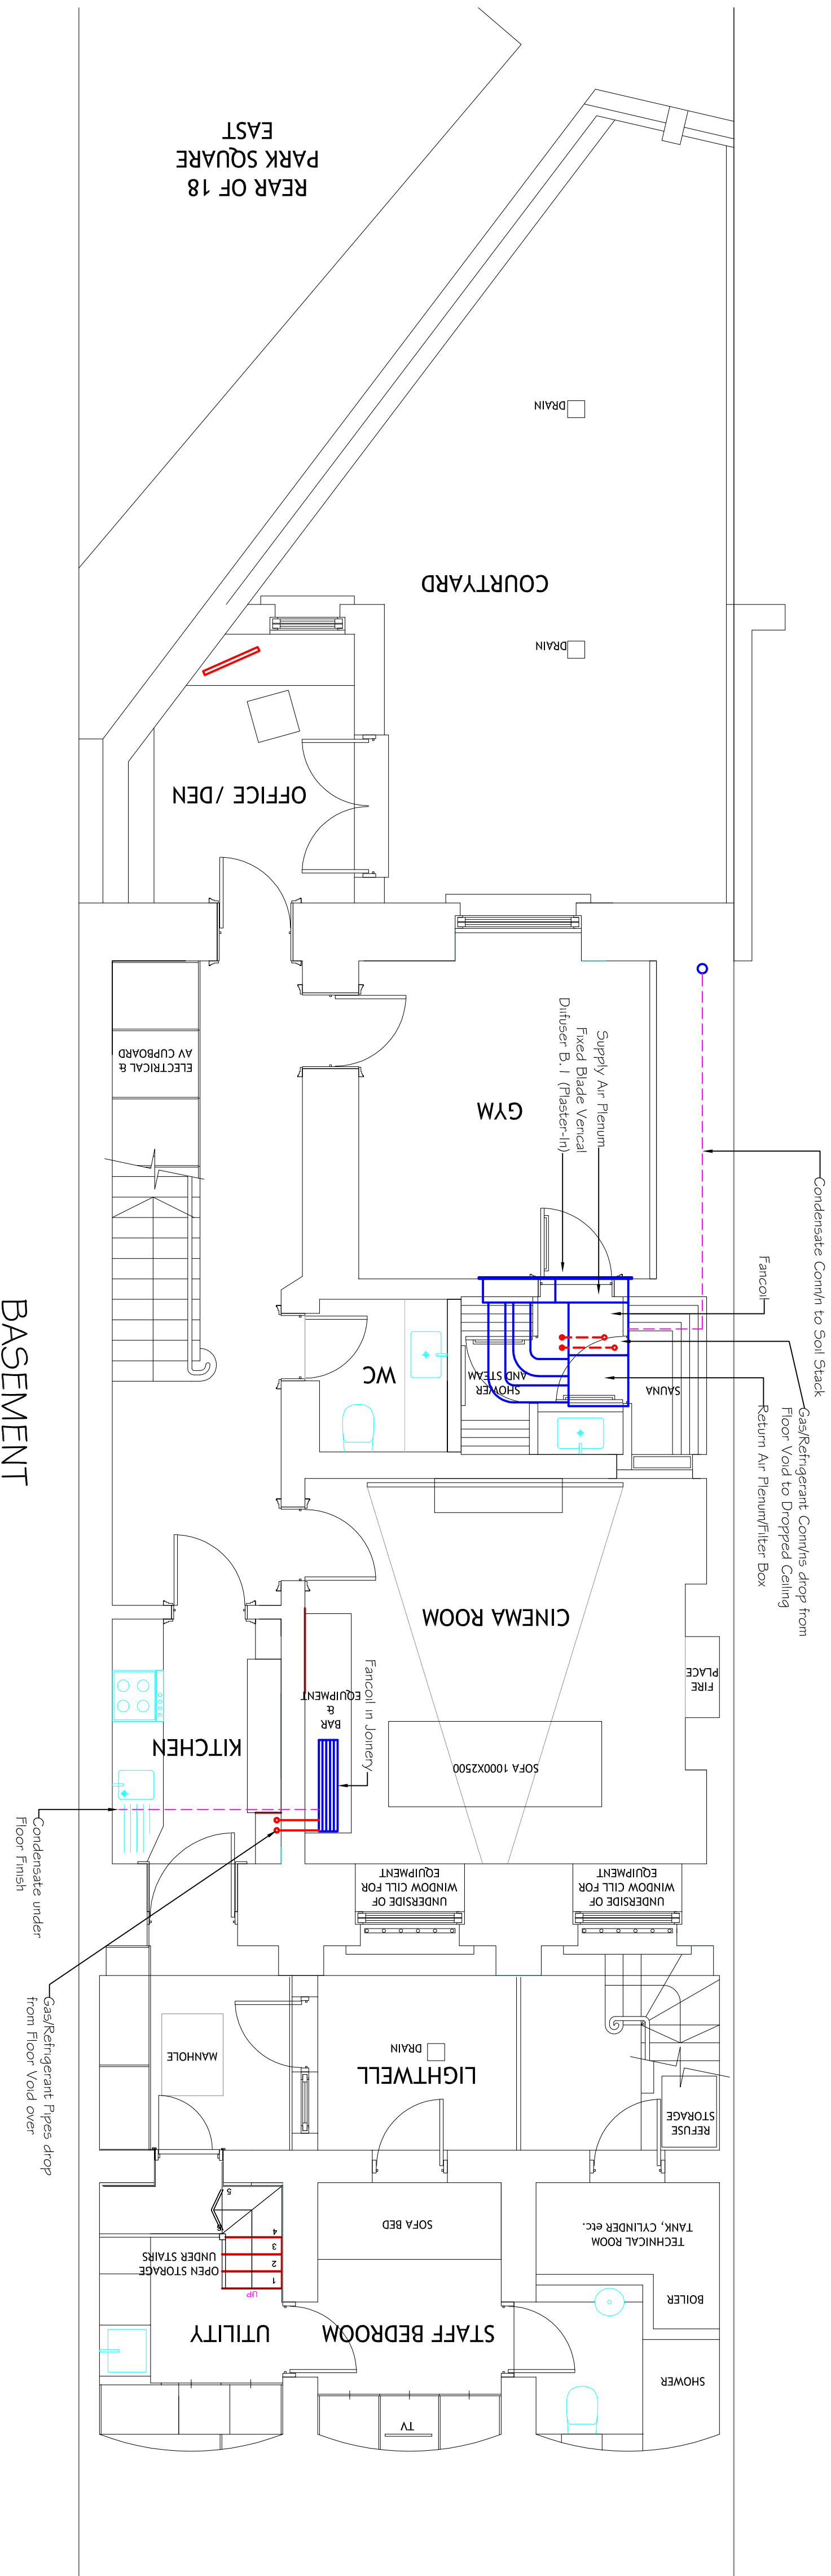

BASEMENT

REV	DATE	DESCRIPTION	DR	APPROVED	REV	DATE	DESCRIPTION	DR	APPROVED	REFERENCE DRAWINGS		KEY PLAN	ISSUE	COLIN KING ASSOCIATES			TITLE	SCALE	DATE	APPROVED
										DRG NO	DESCRIPTION			Building Services Consulting Engineers			Ground and Basement	1-50	July 2014	CMDK
														21 Park Square East			Comfort Cooling	10465/CC3		T1
														T4 023 92677161 Fax 023 92003911						
														E-mail cks @ talktalk.net						
														Royal Naval Club & Royal Albert Yacht Club						
														Portsmouth Road						
														Hampshire						
														FOI 2NT						