


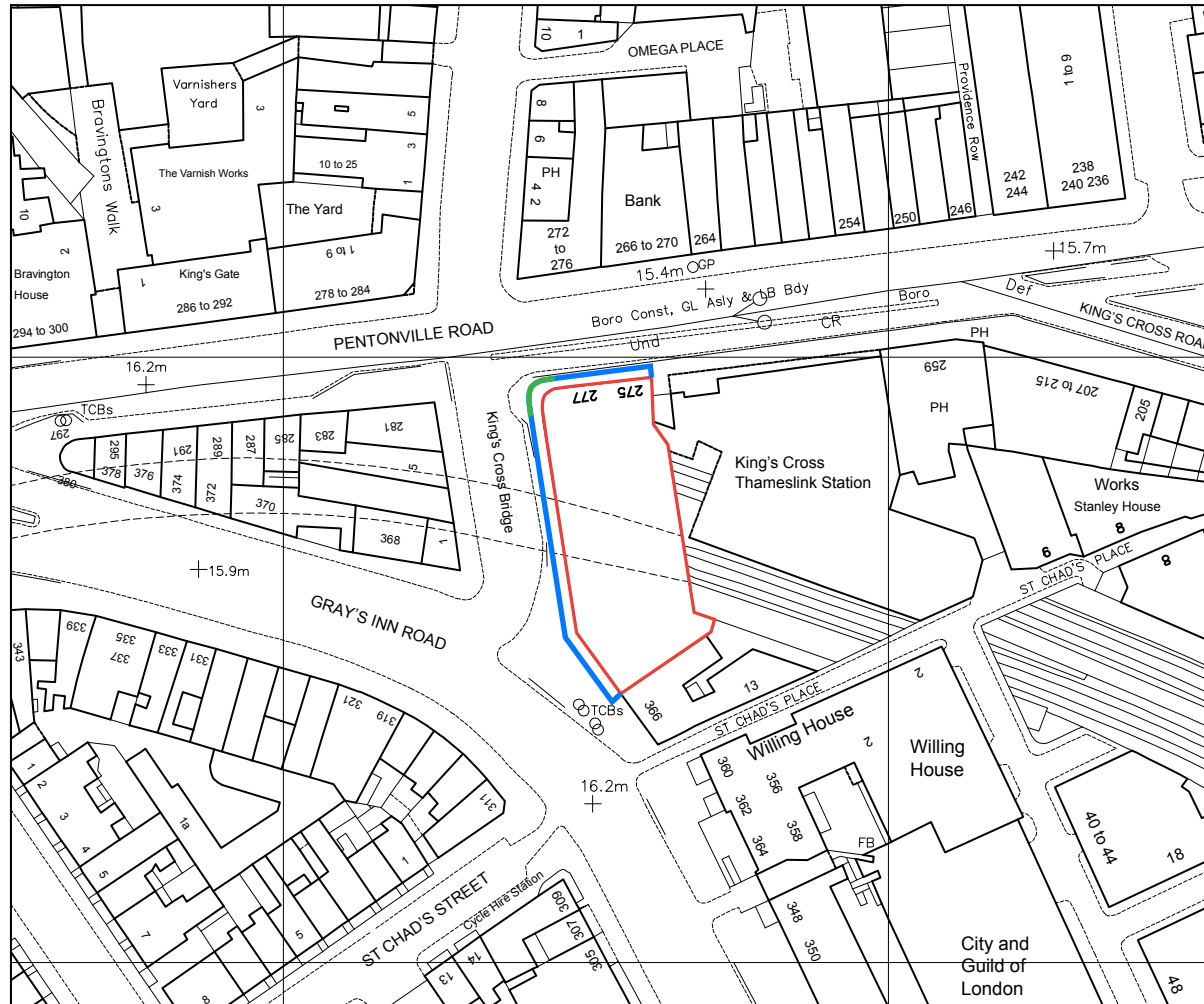

- Proposed Scaffold Shroud
- Commercial Area
- Site Boundary

Site:
Scala House, 275 Pentonville Road,
London N1 9NL

Title:
Location Plan

Date:
29 August 2014

Dwg. No:
PY2182/001

Scale: 1:1250@A4
0m 20m 40m 60m 80m