
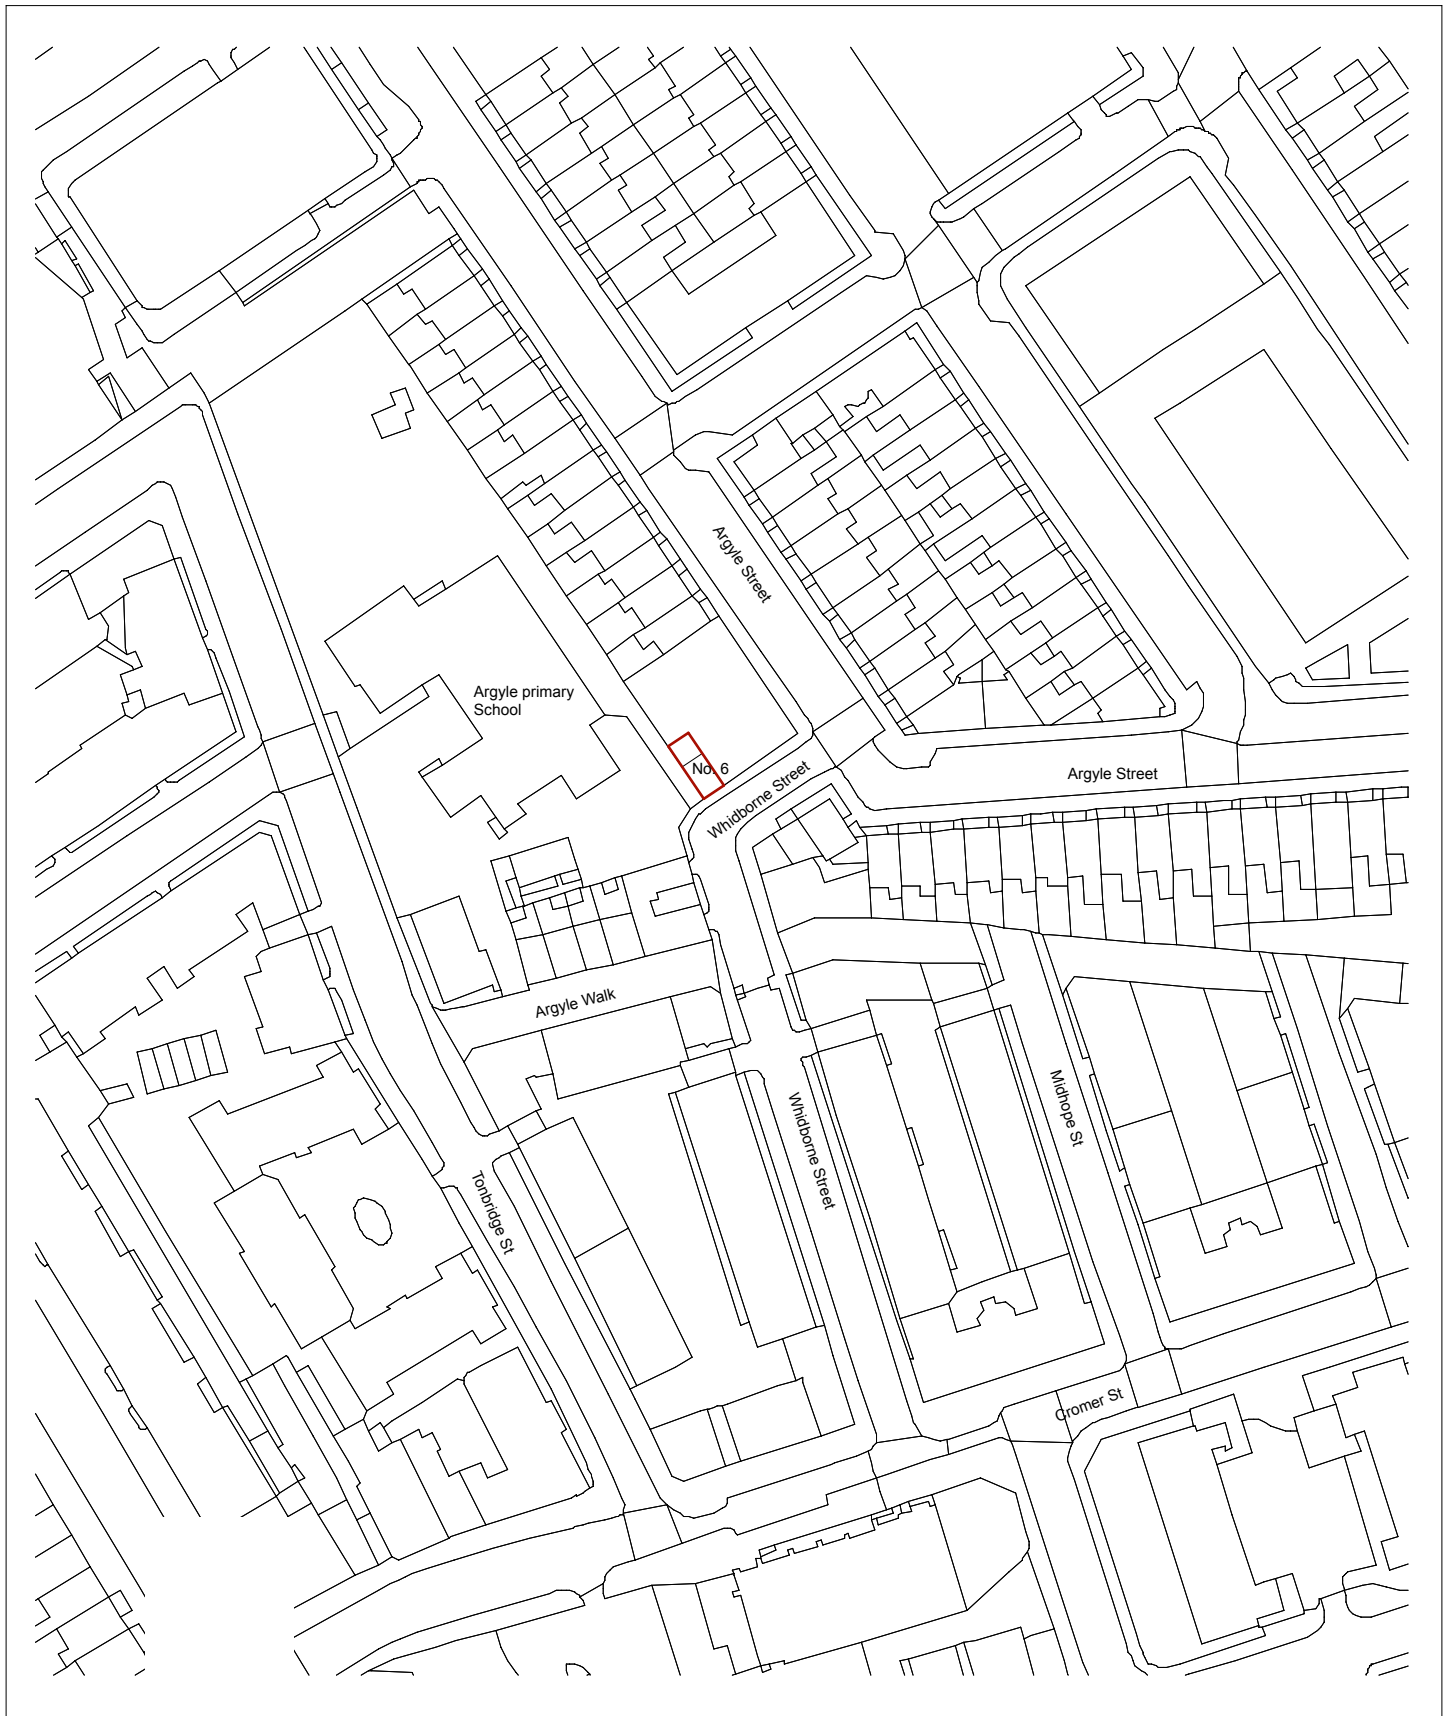


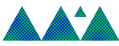

6 Whidborne St London, WC1H 8EU	Drawn by J.Deane Checked by J.Deane Date 21/8/14 Date 21/8/14	Drawing Name Location Plan Drawing Status Planning
 MOXEY & DEANE	First Floor 154-158 Shoreditch High Street London E1 6HU W: www.moxeydeane.com E: info@moxeydeane.com	Drawing Scale 1:1250 Layout ID 03.1.4 Status - Revision -