


HOUSE No.29

HOUSE No.31

NEW FIX PANEL
WINDOW/ TO MATCH
THE TERRACE
DOOR

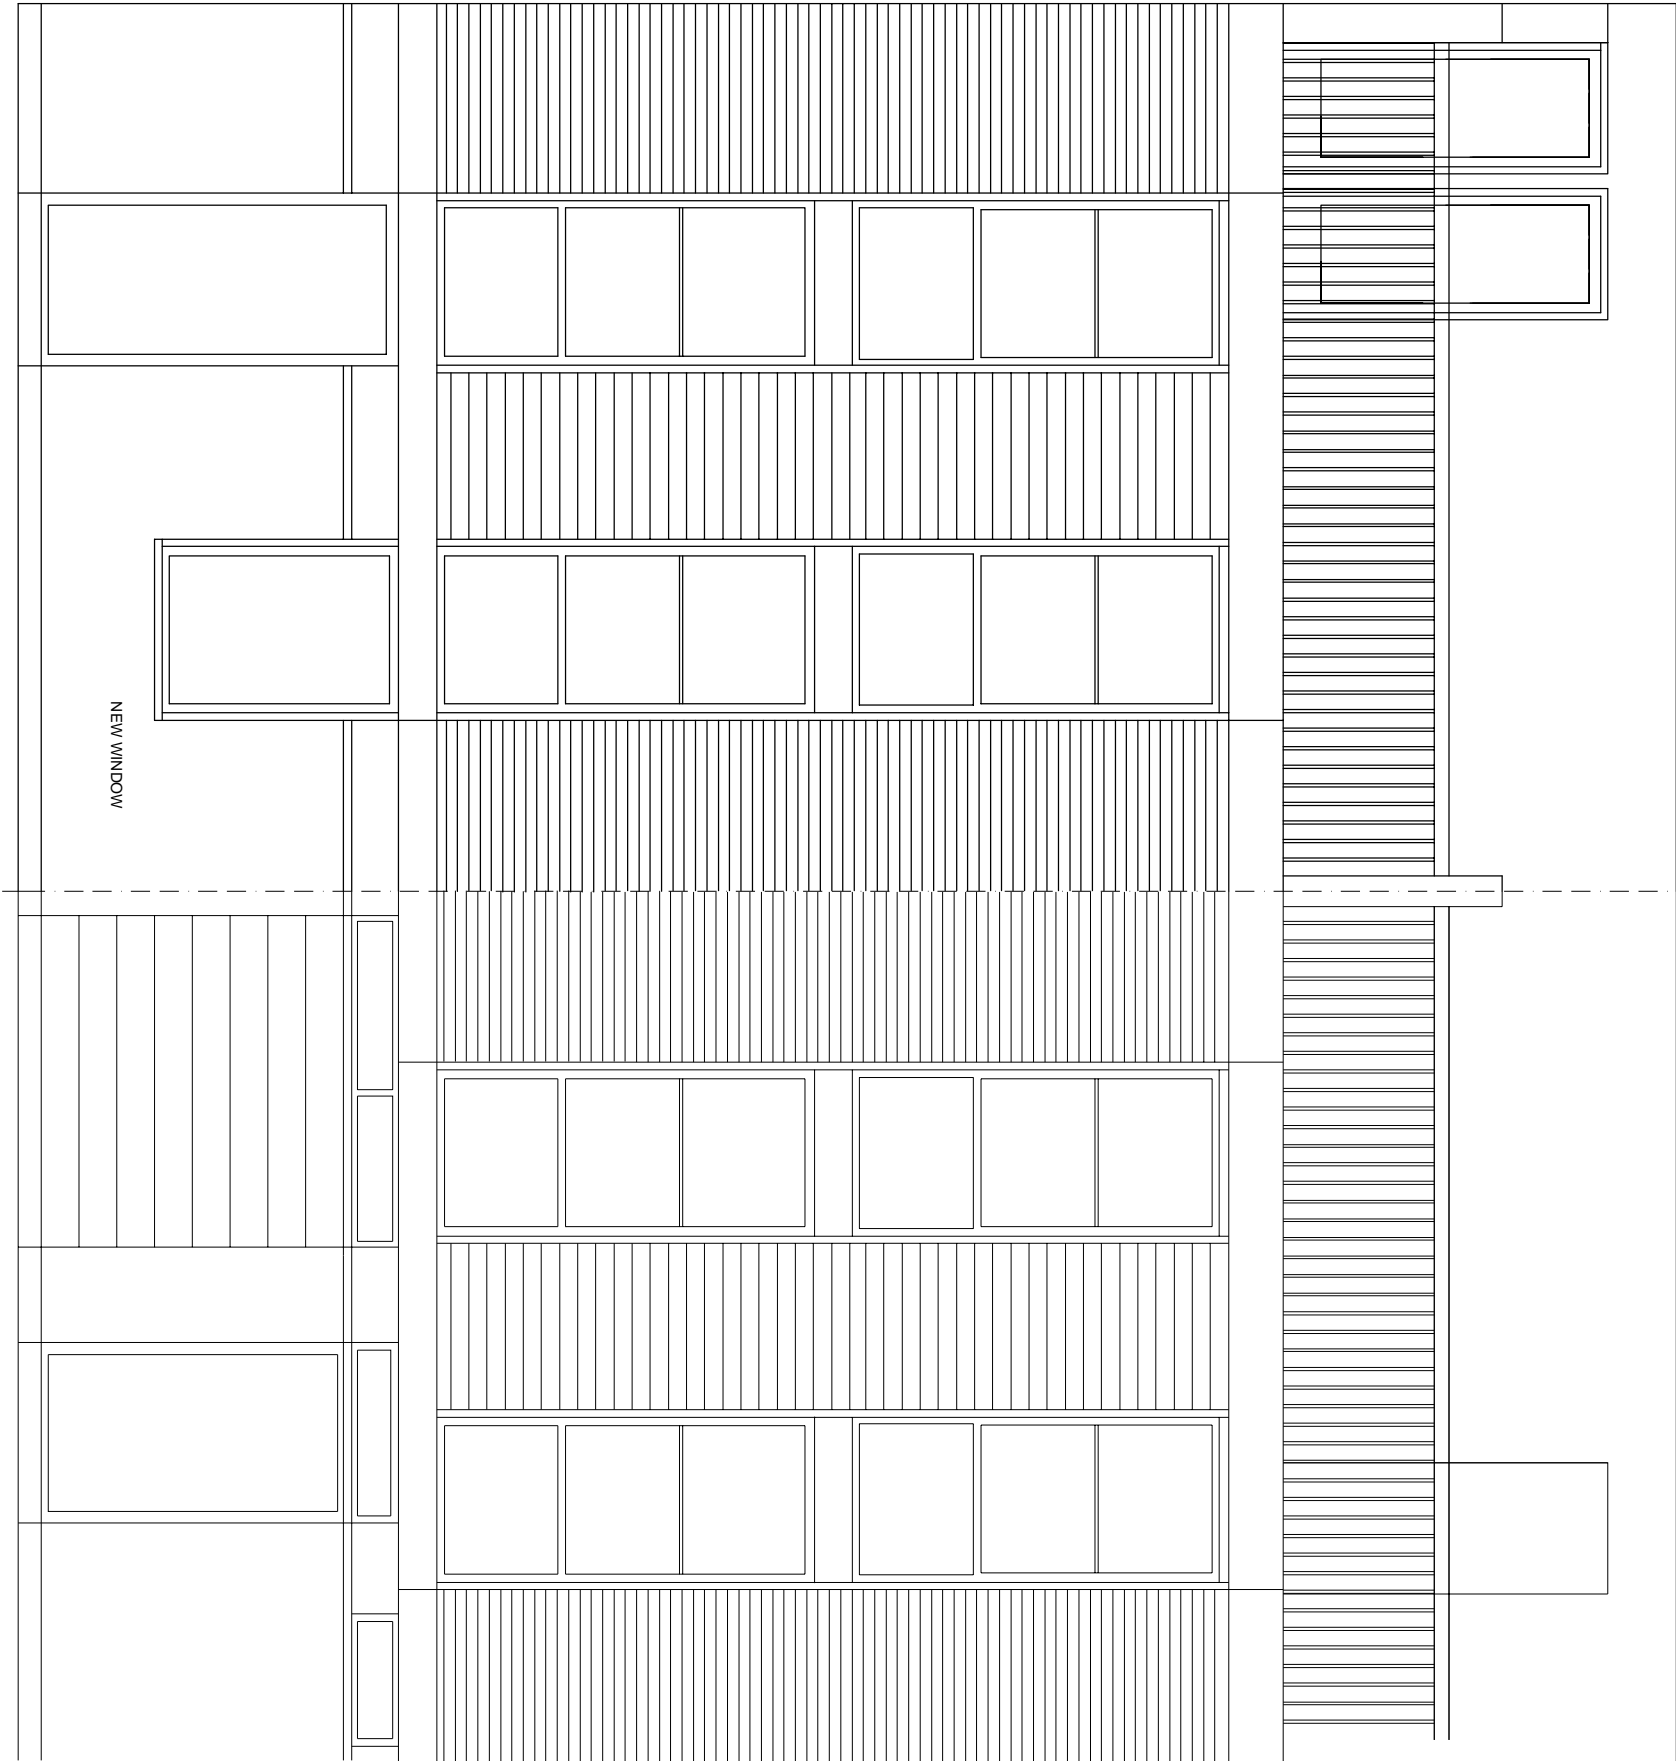

NEW WINDOW

0 1 2 3 4 5

t 020 75869624
m 07985 035333
KasiaWhitfield@gmail.com


KASIA WHITFIELD
design consultant

29 QUICKSWOOD
LONDON NW3 3SG
PROPOSED FRONT ELEVATION

1:50/A3
2014.07.28
Q29-PP 1 rev.A



HOUSE NO.31

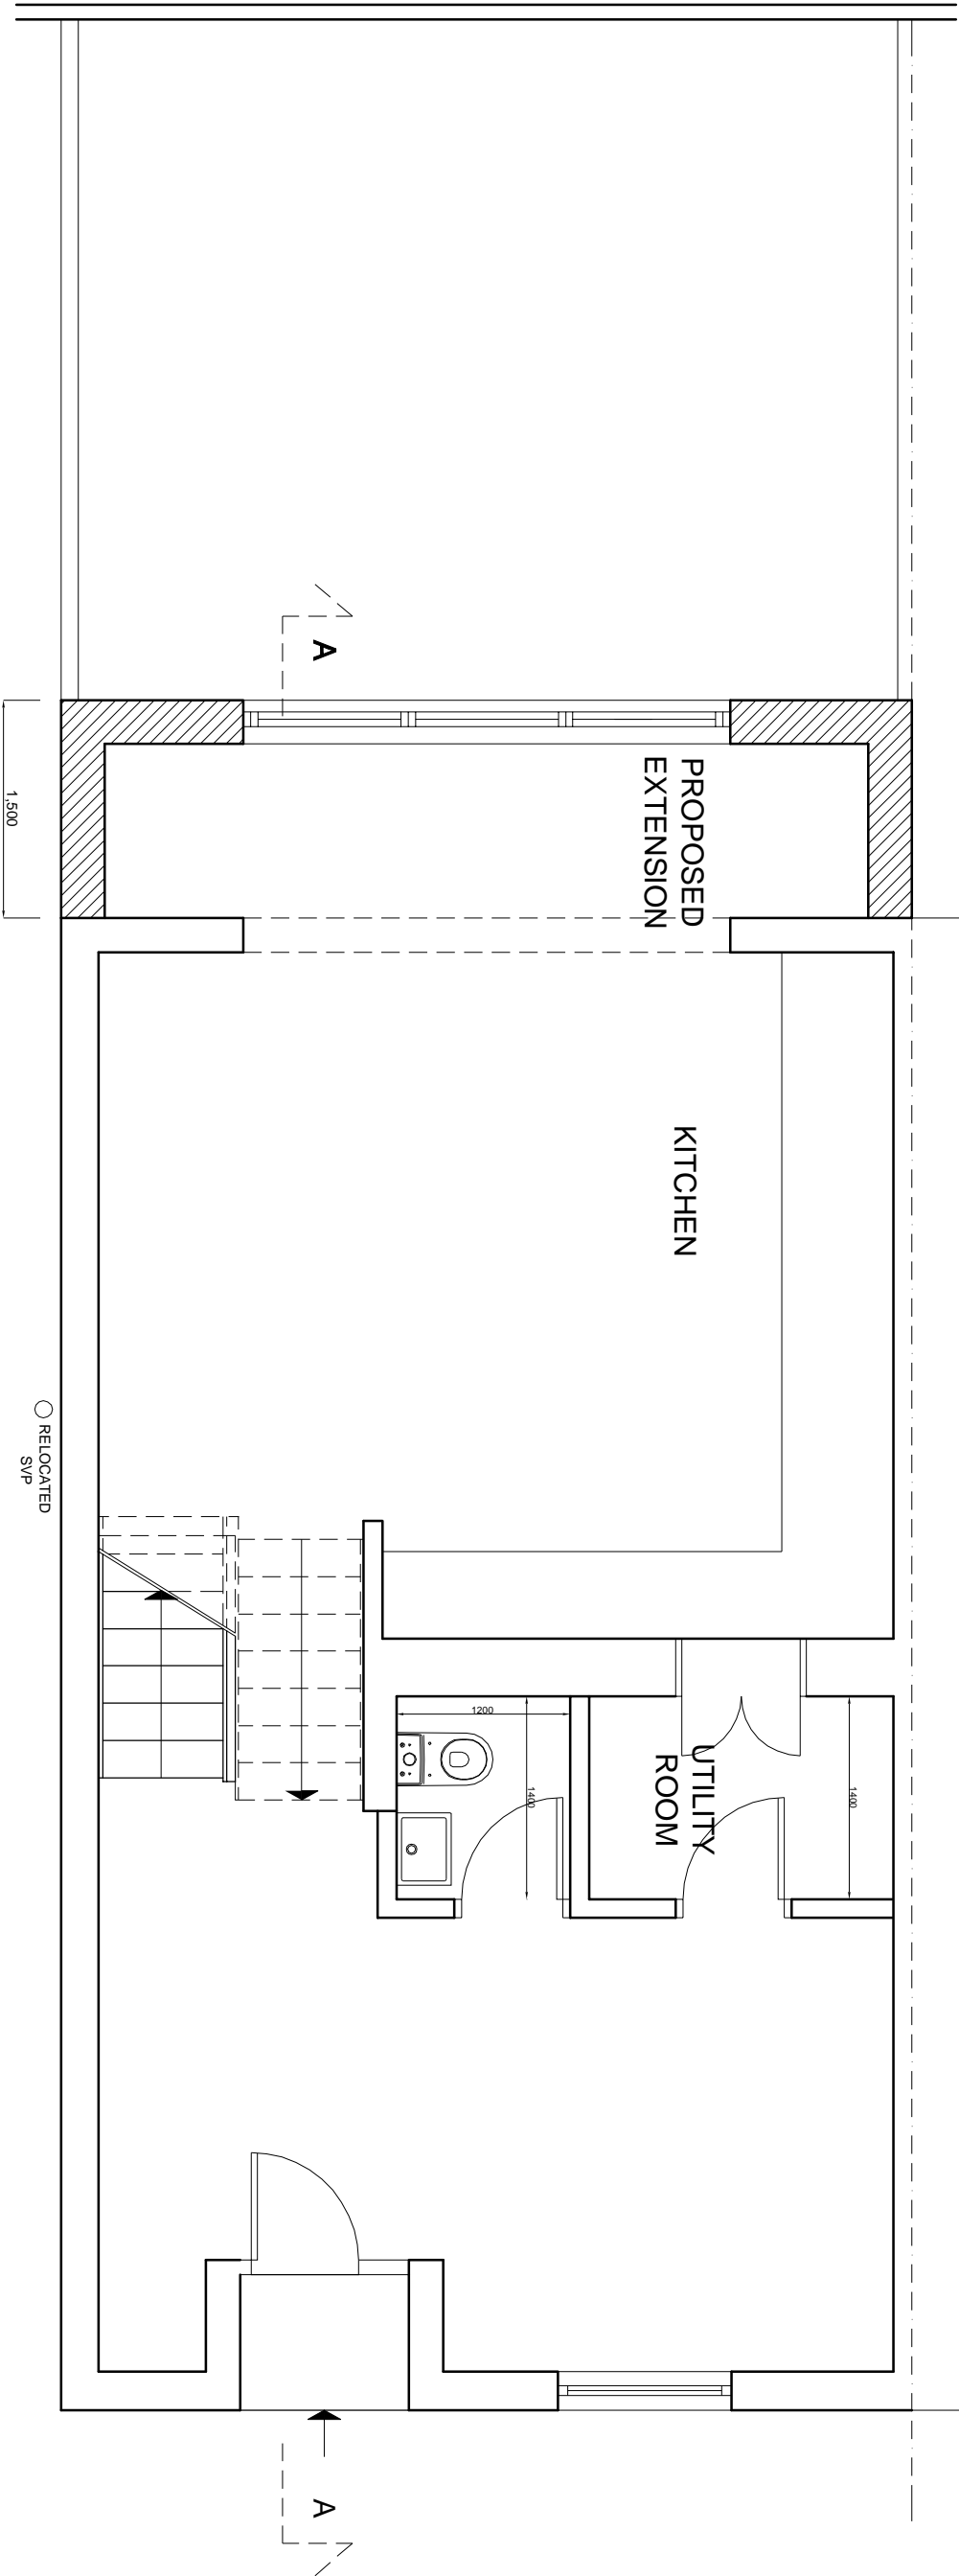

t 020 75869624
m 07985 035333
KasiaWhitfield@gmail.com


KASIA WHITFIELD
design consultant

29 QUICKSWOOD
LONDON NW3 3SG
PROPOSED GROUND FLOOR PLAN

1:50/A3
2014.07.28
Q29-PP2 rev.A



HOUSE NO.31

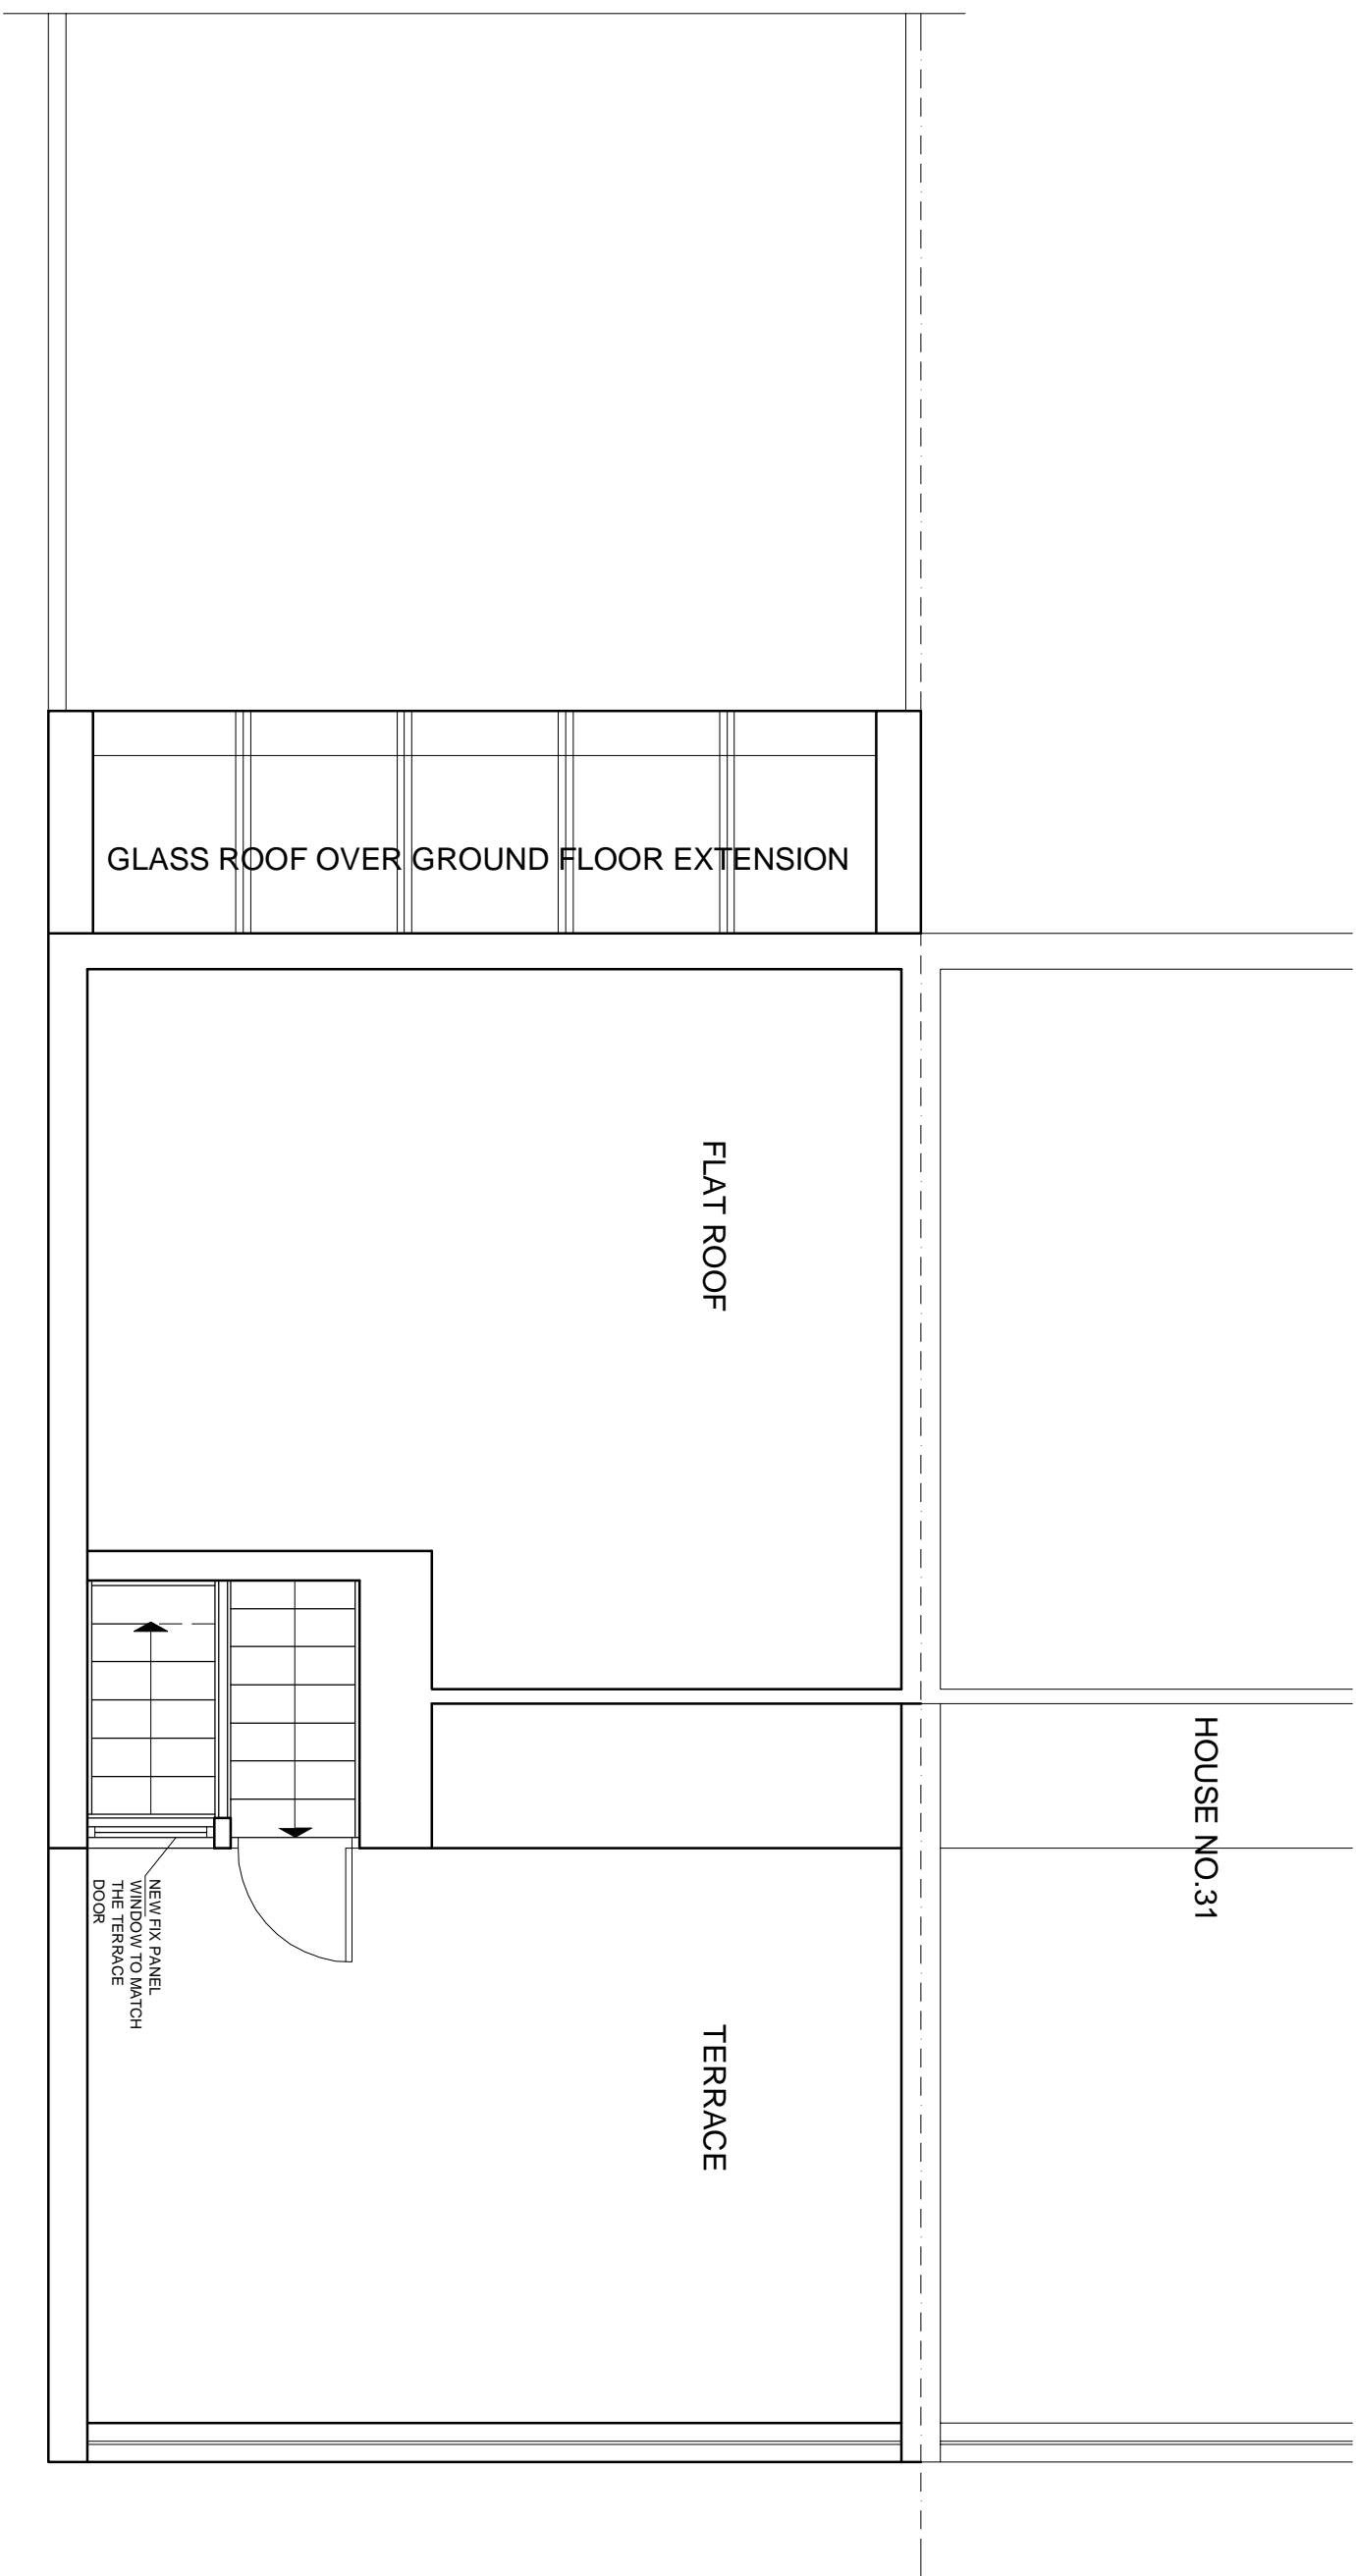


0 1 2 3 4 5

t 020 75869624
m 07985 035333
KasiaWhitfield@gmail.com

KASIA WHITFIELD
design consultant

29 QUICKSWOOD
LONDON NW3 3SG
PROPOSED THIRD FLOOR PLAN
ROOF PLAN

1:50/A3
2014.07.28
Q29-PP3 rev.A

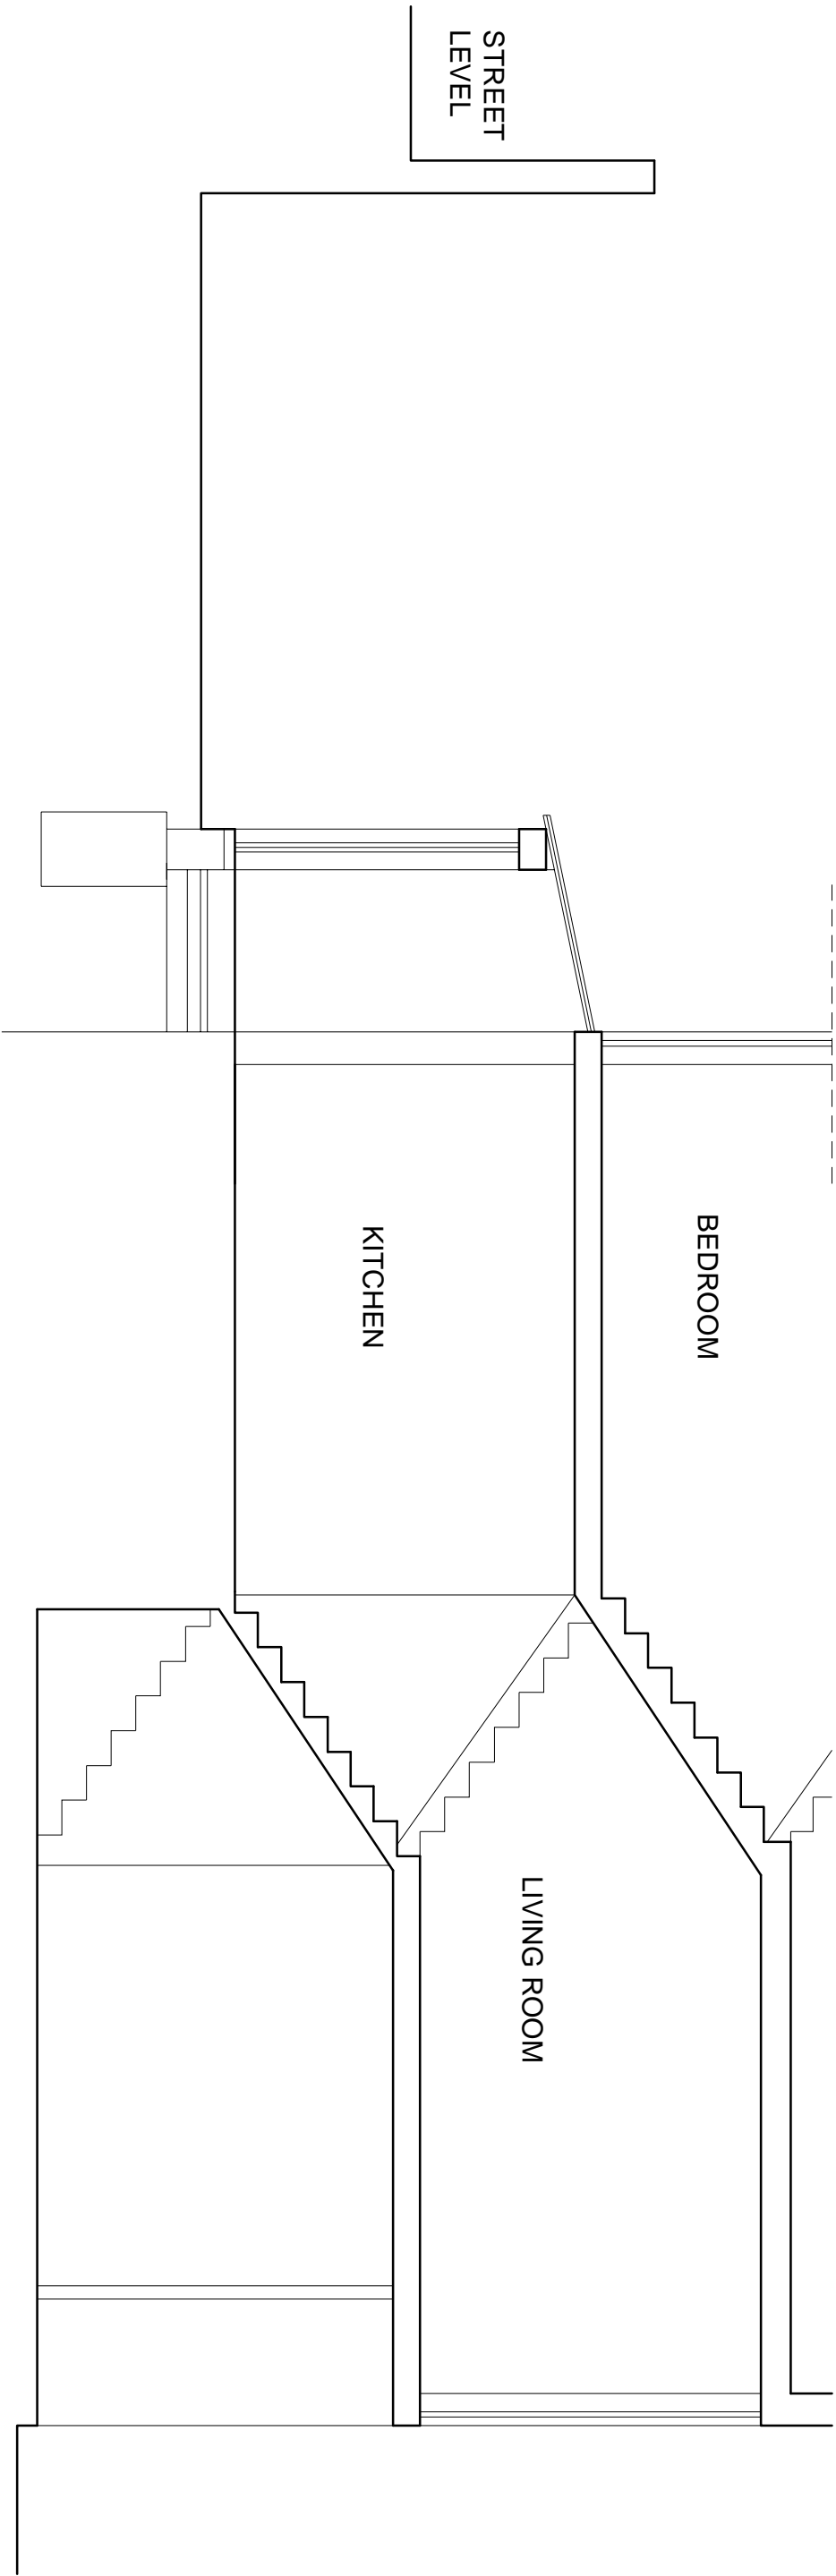


0 1 2 3 4 5

t 020 75869624
m 07985 035333
KasiaWhitfield@gmail.com

KASIA WHITEFIELD
design consultant

29 QUICKSWOOD
LONDON NW3 3SG
PROPOSED SCHEMATIC SECTION A-A

1:50/A3
2014.07.28
Q29-PP 4 rev.A

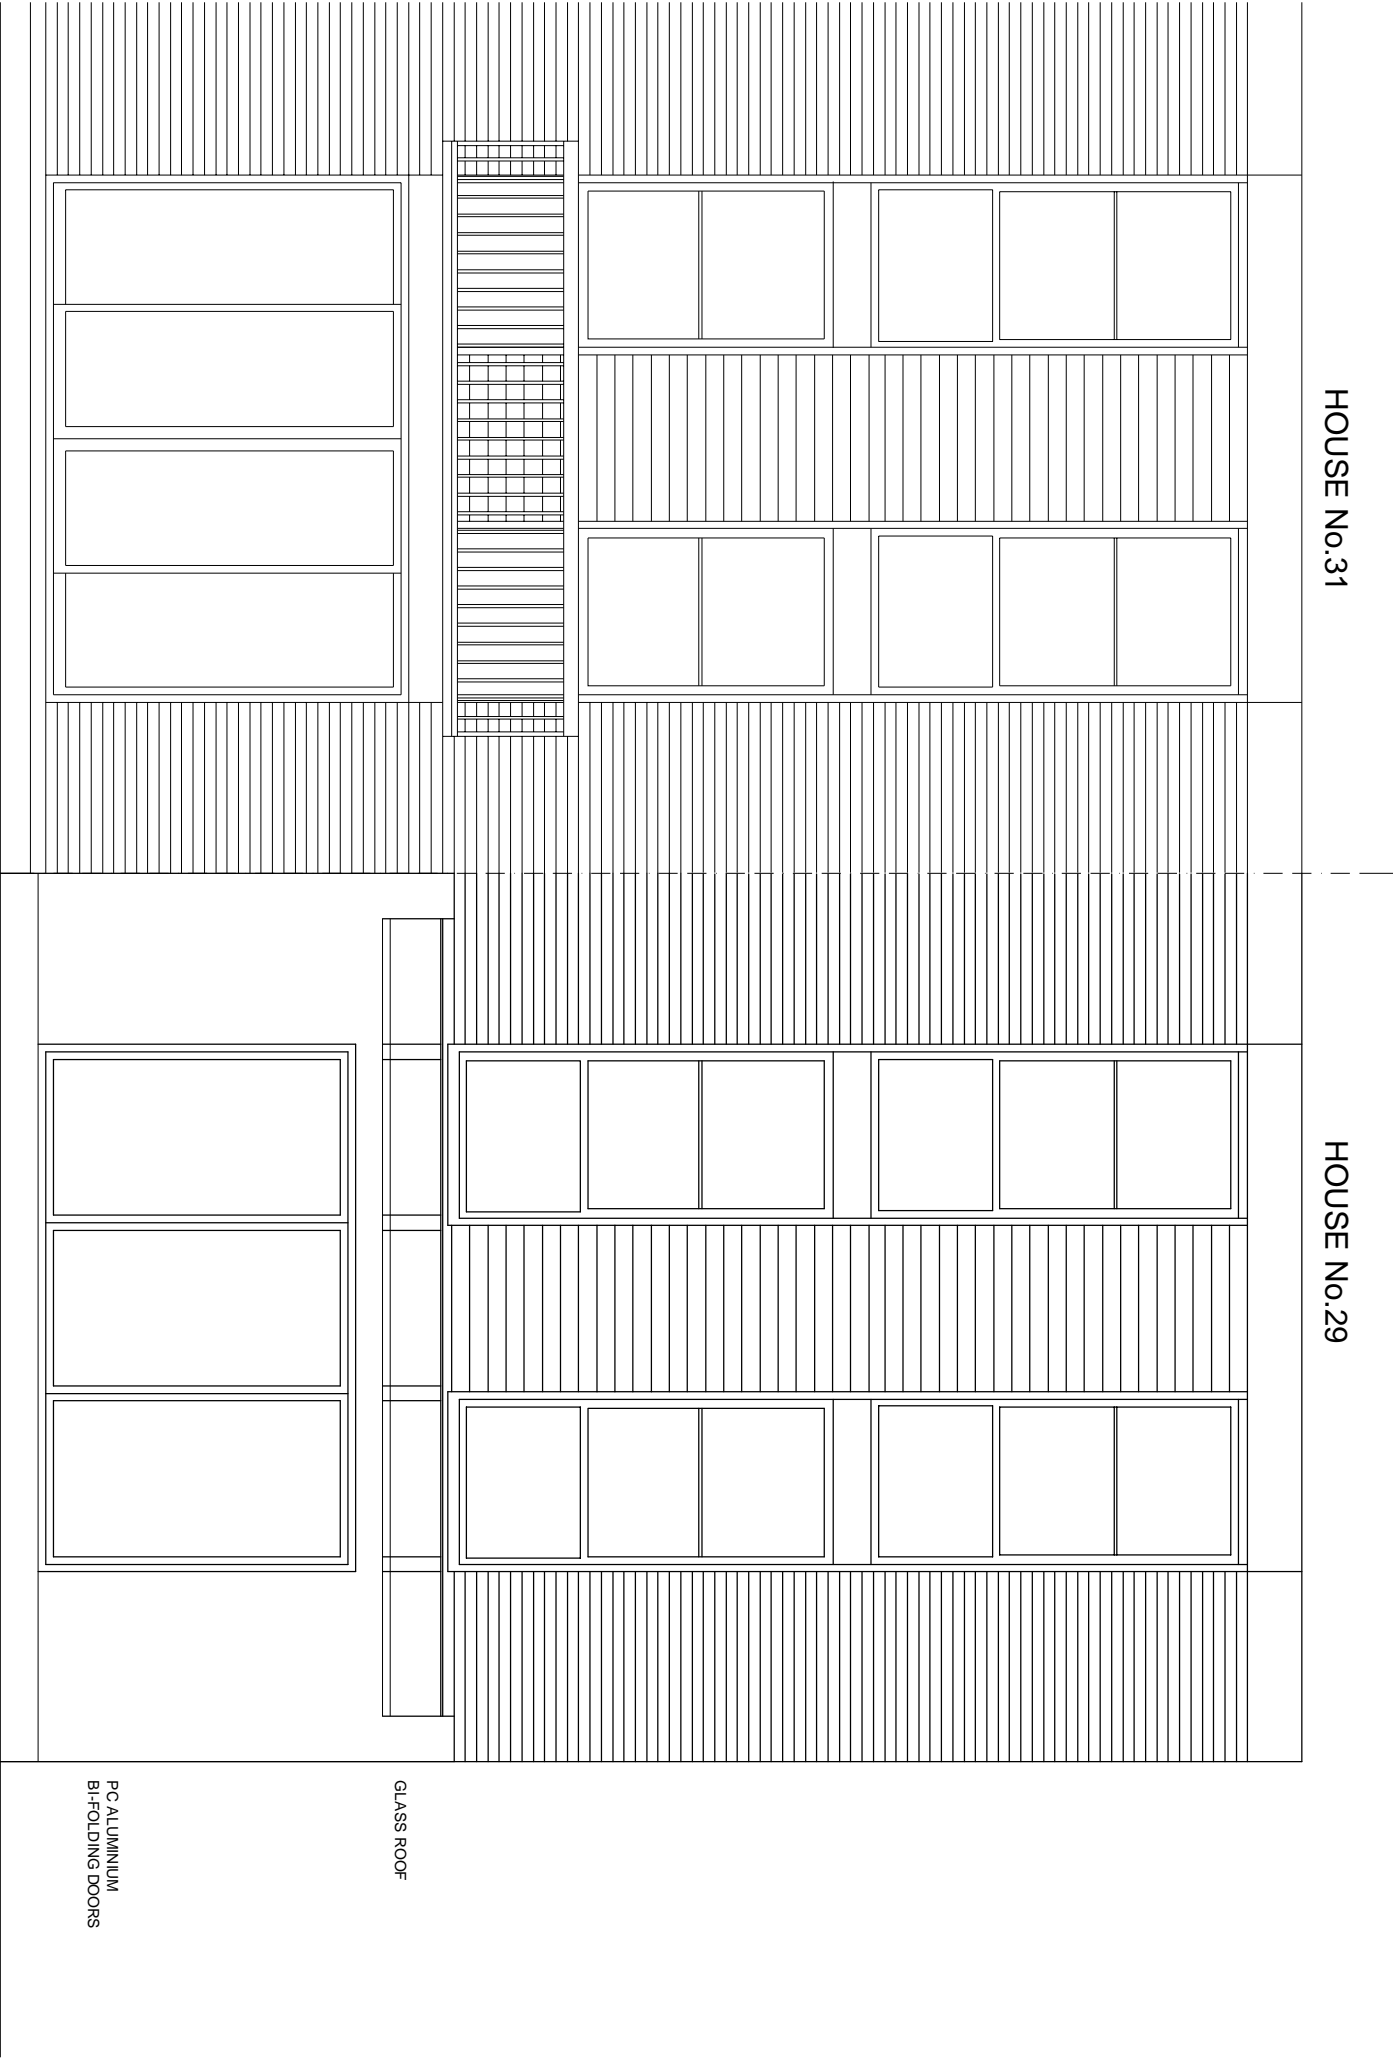

t 020 75869624
m 07985 035333
KasiaWhitfield@gmail.com

KASIA WHITFIELD
design consultant

0 1 2 3 4 5

29 QUICKSWOOD
LONDON NW3 3SG
REAR ELEVATION AS PROPOSED

1:50/A3
2014.07.28
Q29-PP5 rev.A