


SECTION LOCATIONS

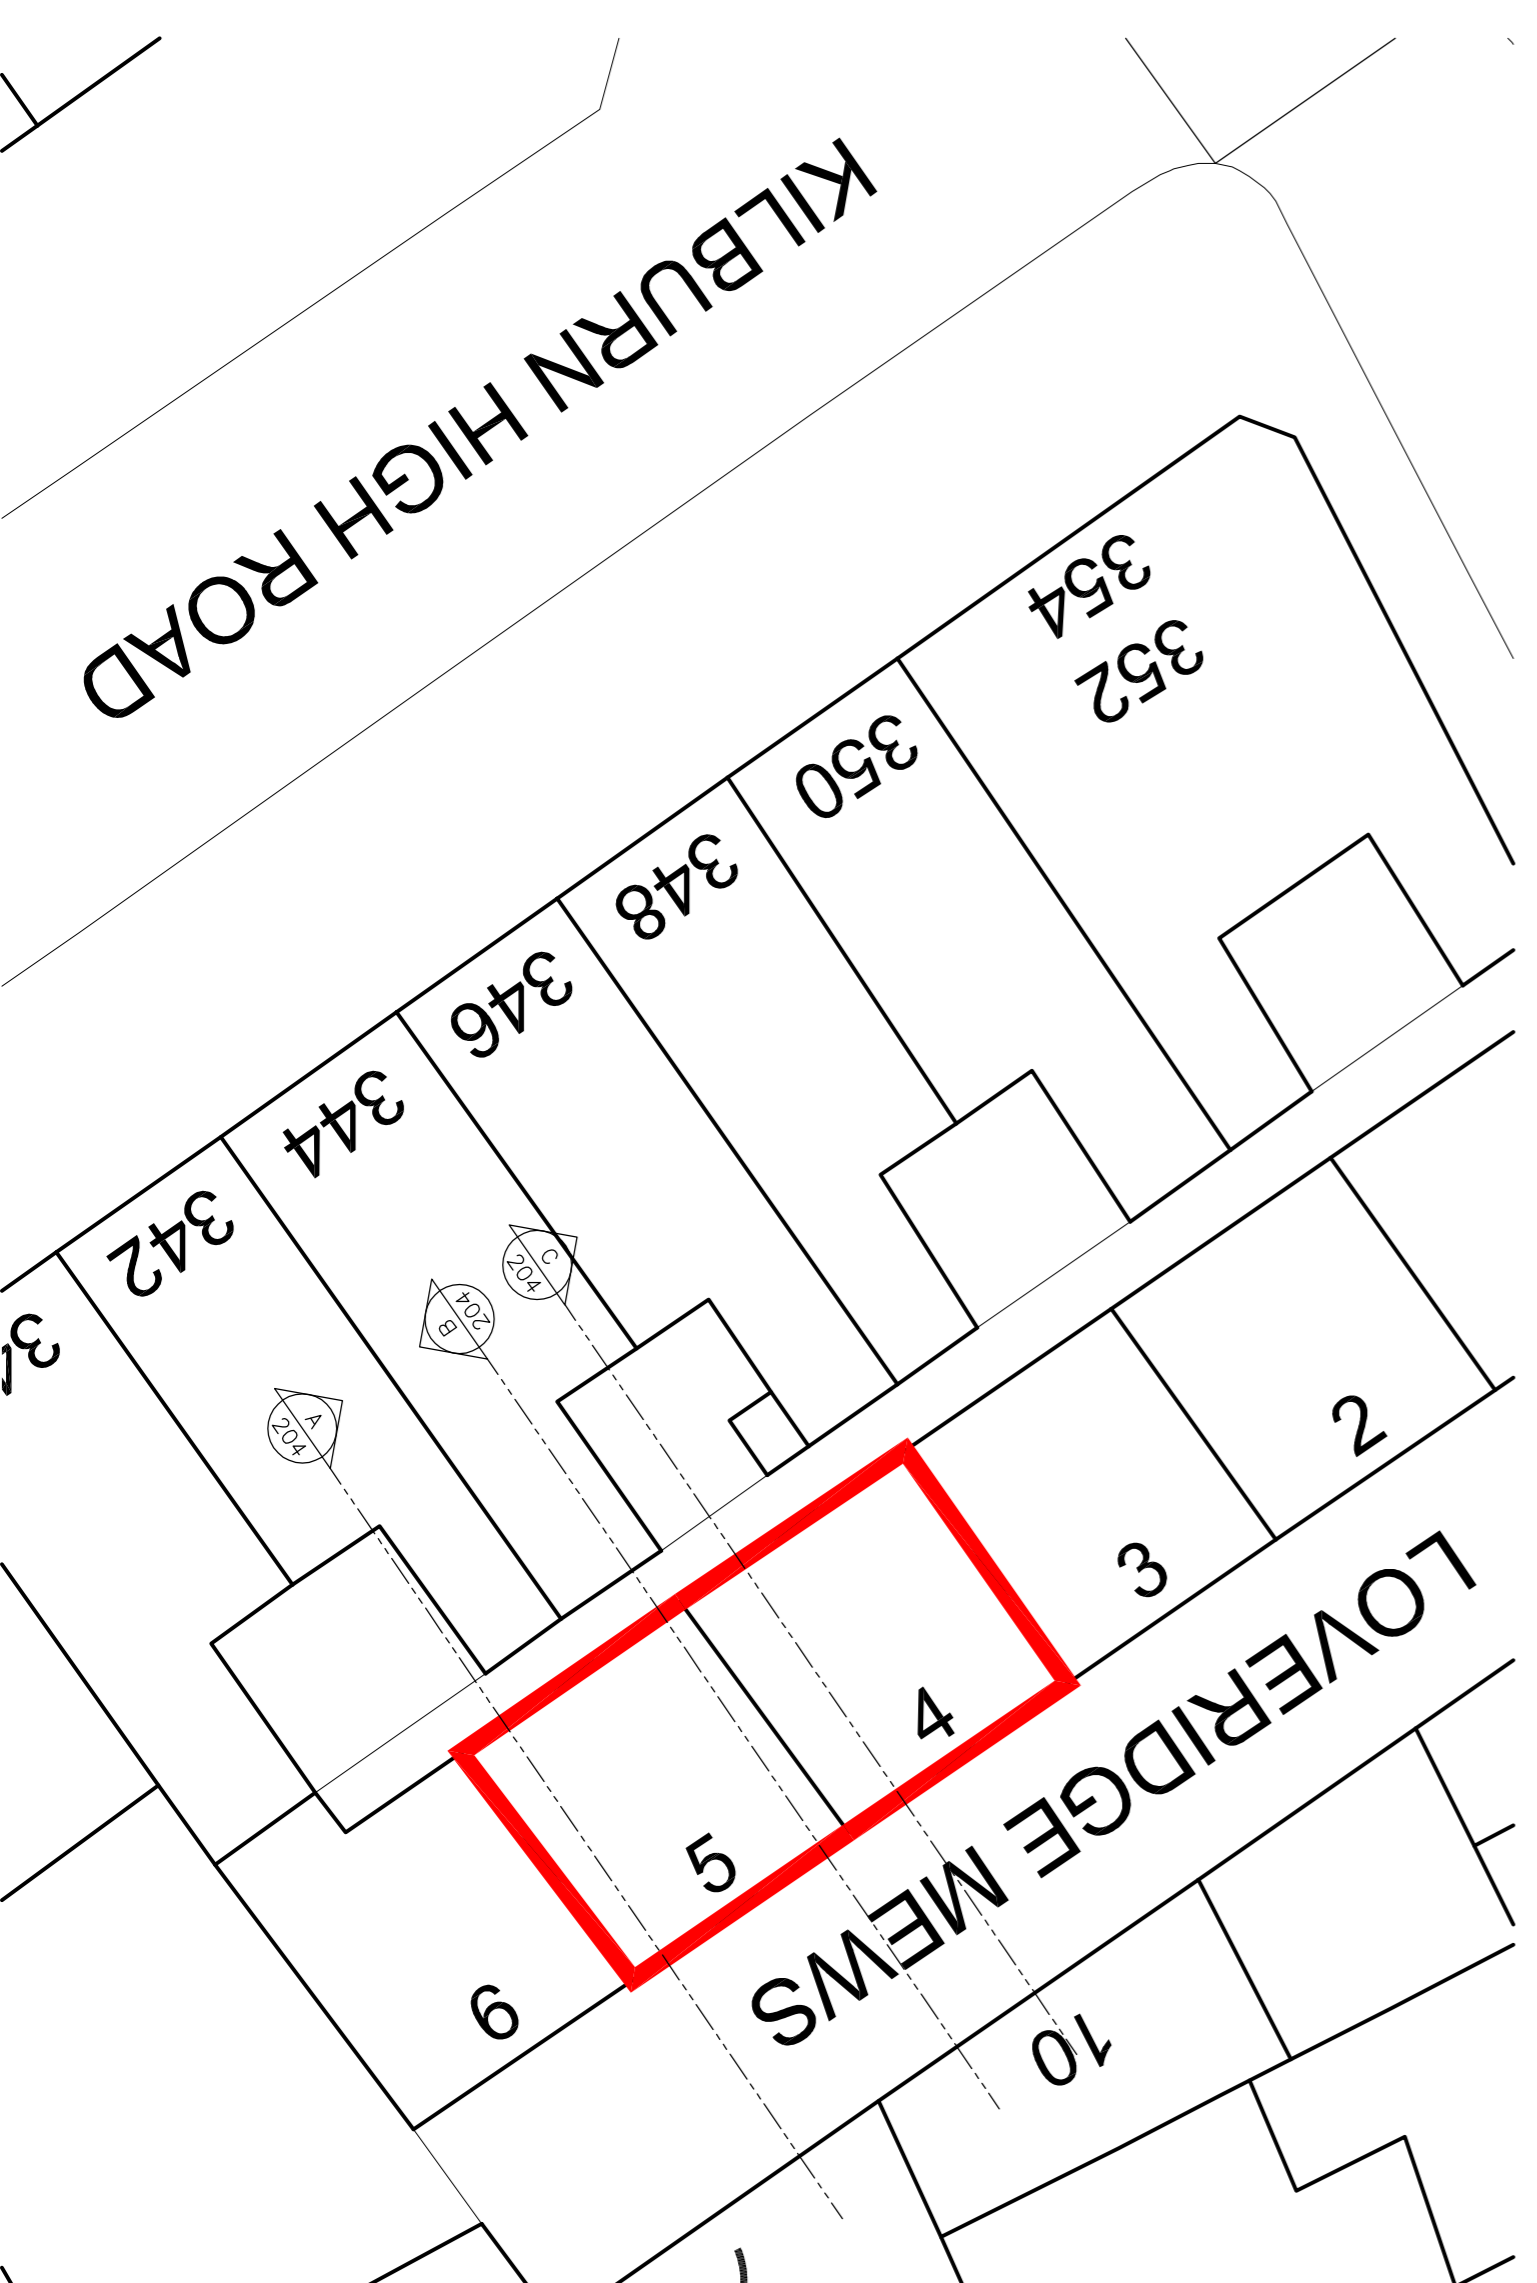

Rev: Date: Details: By: CHK:

EngineRoom

EngineRoom
Unit E, Bristol Court
Marleham Heath
Batis Avenue
Ipswich IP5 3RY

PLANNING

Client / Location:
Anderson Shaw
4-5 Lovelridge Mews, London, NW6 2DP

Proposed Context Sections

Drawing:

Scale:	1:100 @ A1	Date:	28.08.14	Drawn:	EJP	Check:
Job No:	1301002	Dwg No:	204	Rev:		

© EngineRoom Ltd. This file block is 100mm wide at full scale. Do not scale. Work to figure dimensions only which should be verified on site.