


NOTE:
 No dimensions are to be scaled from this drawing.
 All contractors must visit the site and be responsible for taking and checking all dimensions relative to this work.
 The designer must be notified of any discrepancies in writing.

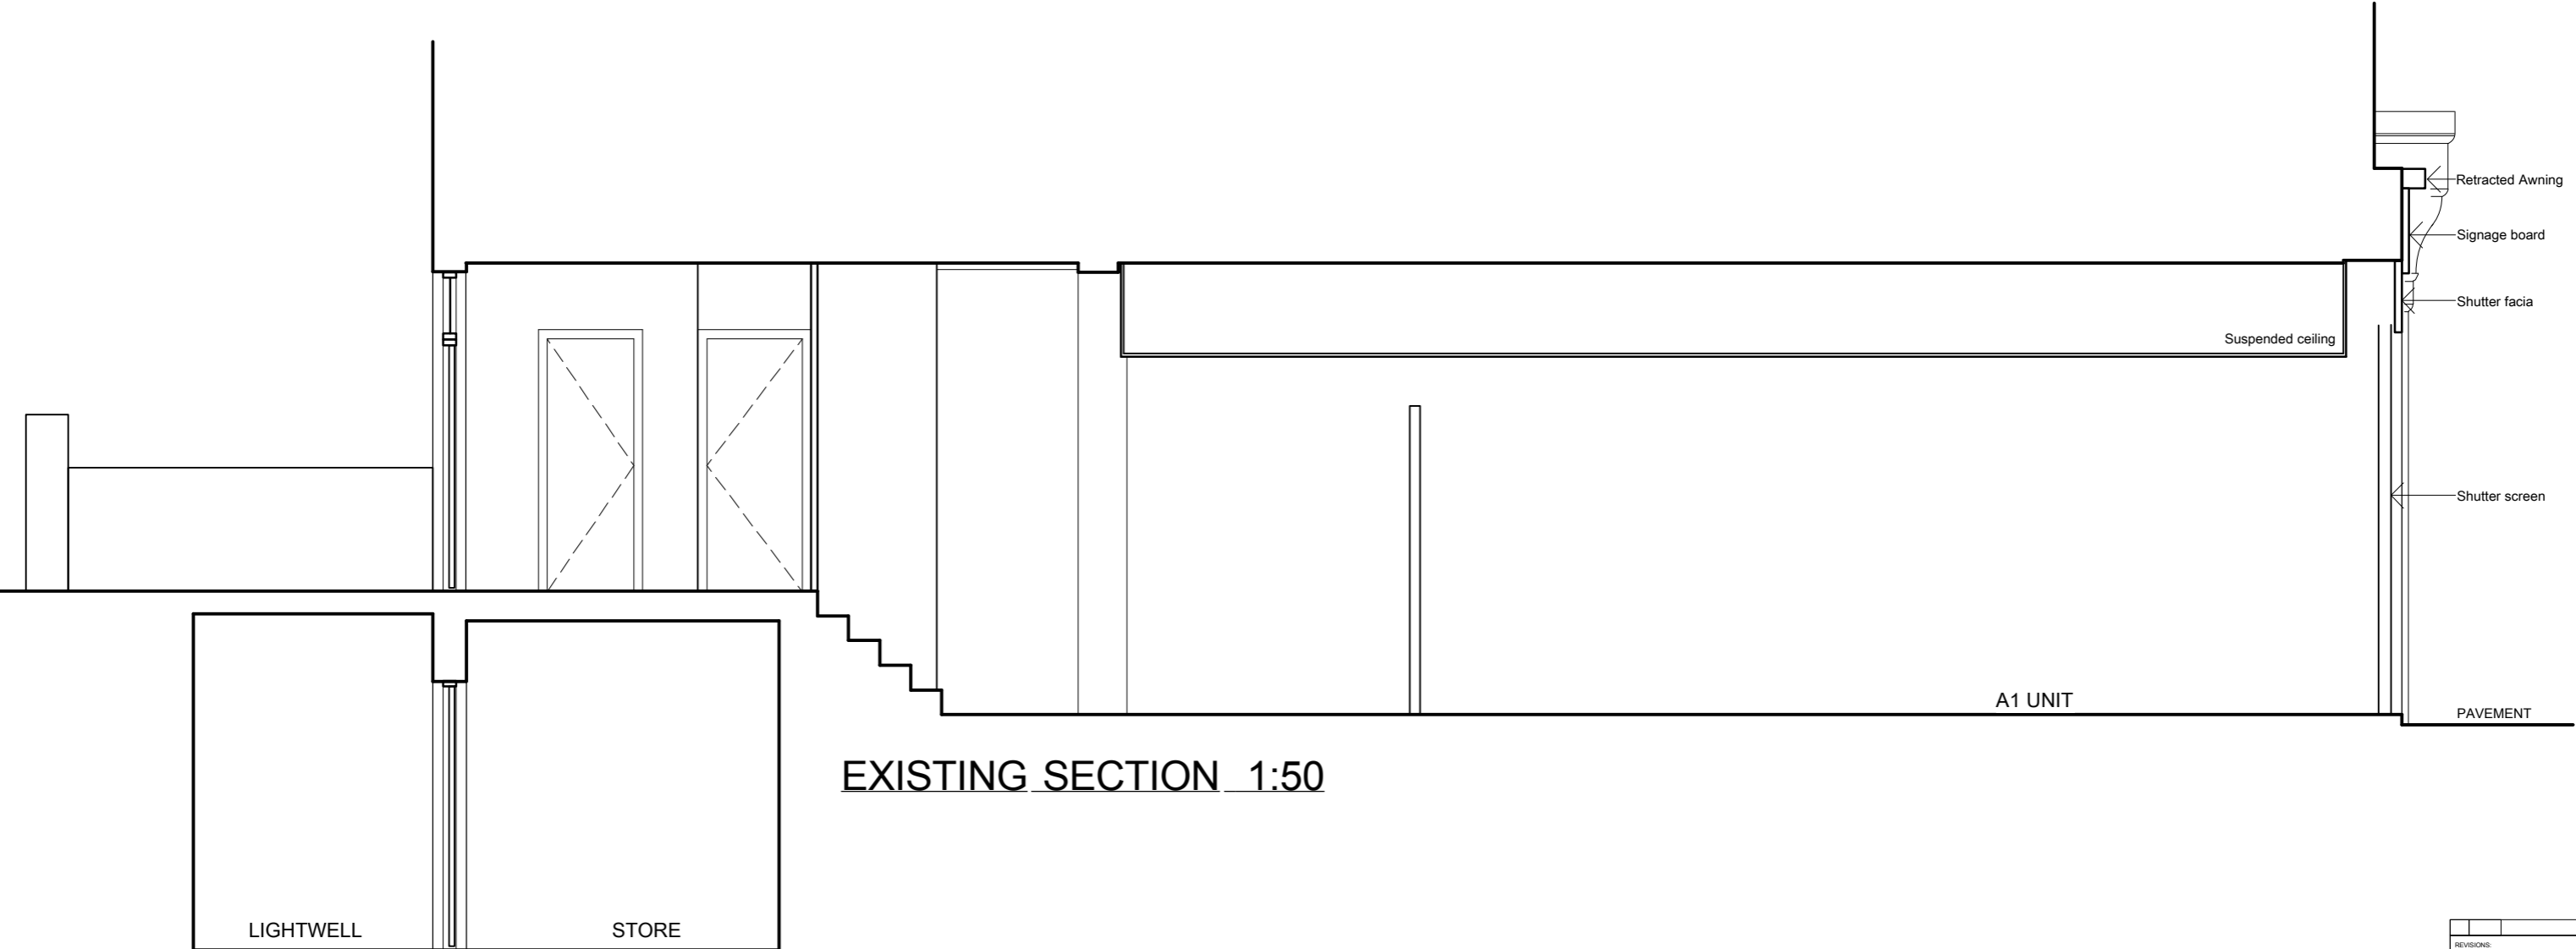

EXISTING SECTION 1:50

A1 UNIT

PAVEMENT

LIGHTWELL

STORE


Suspended ceiling


Retracted Awning

Signage board

Shutter fascia

Shutter screen

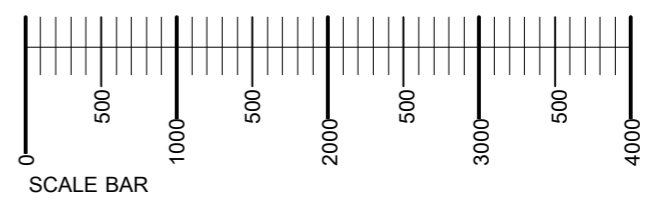

REVISIONS:		
 16 lewman court - off lew road richmond upon thames - TW9 2EF m: 07980 290 880 em.andrew@atdesignarch.com		
CLIENT:		
The Hampstead Butcher & Providore		
PROJECT:		
244 WEST END LANE WEST HAMPSTEAD LONDON NW6 1LG		
DRWG TITLE:		
SURVEY: EXISTING SECTION		
DRWN BY:	SCALE:	
AT	1: 50 @ A3	
DATE:	DRWG No.:	REV:
26/07/14	SV003	