


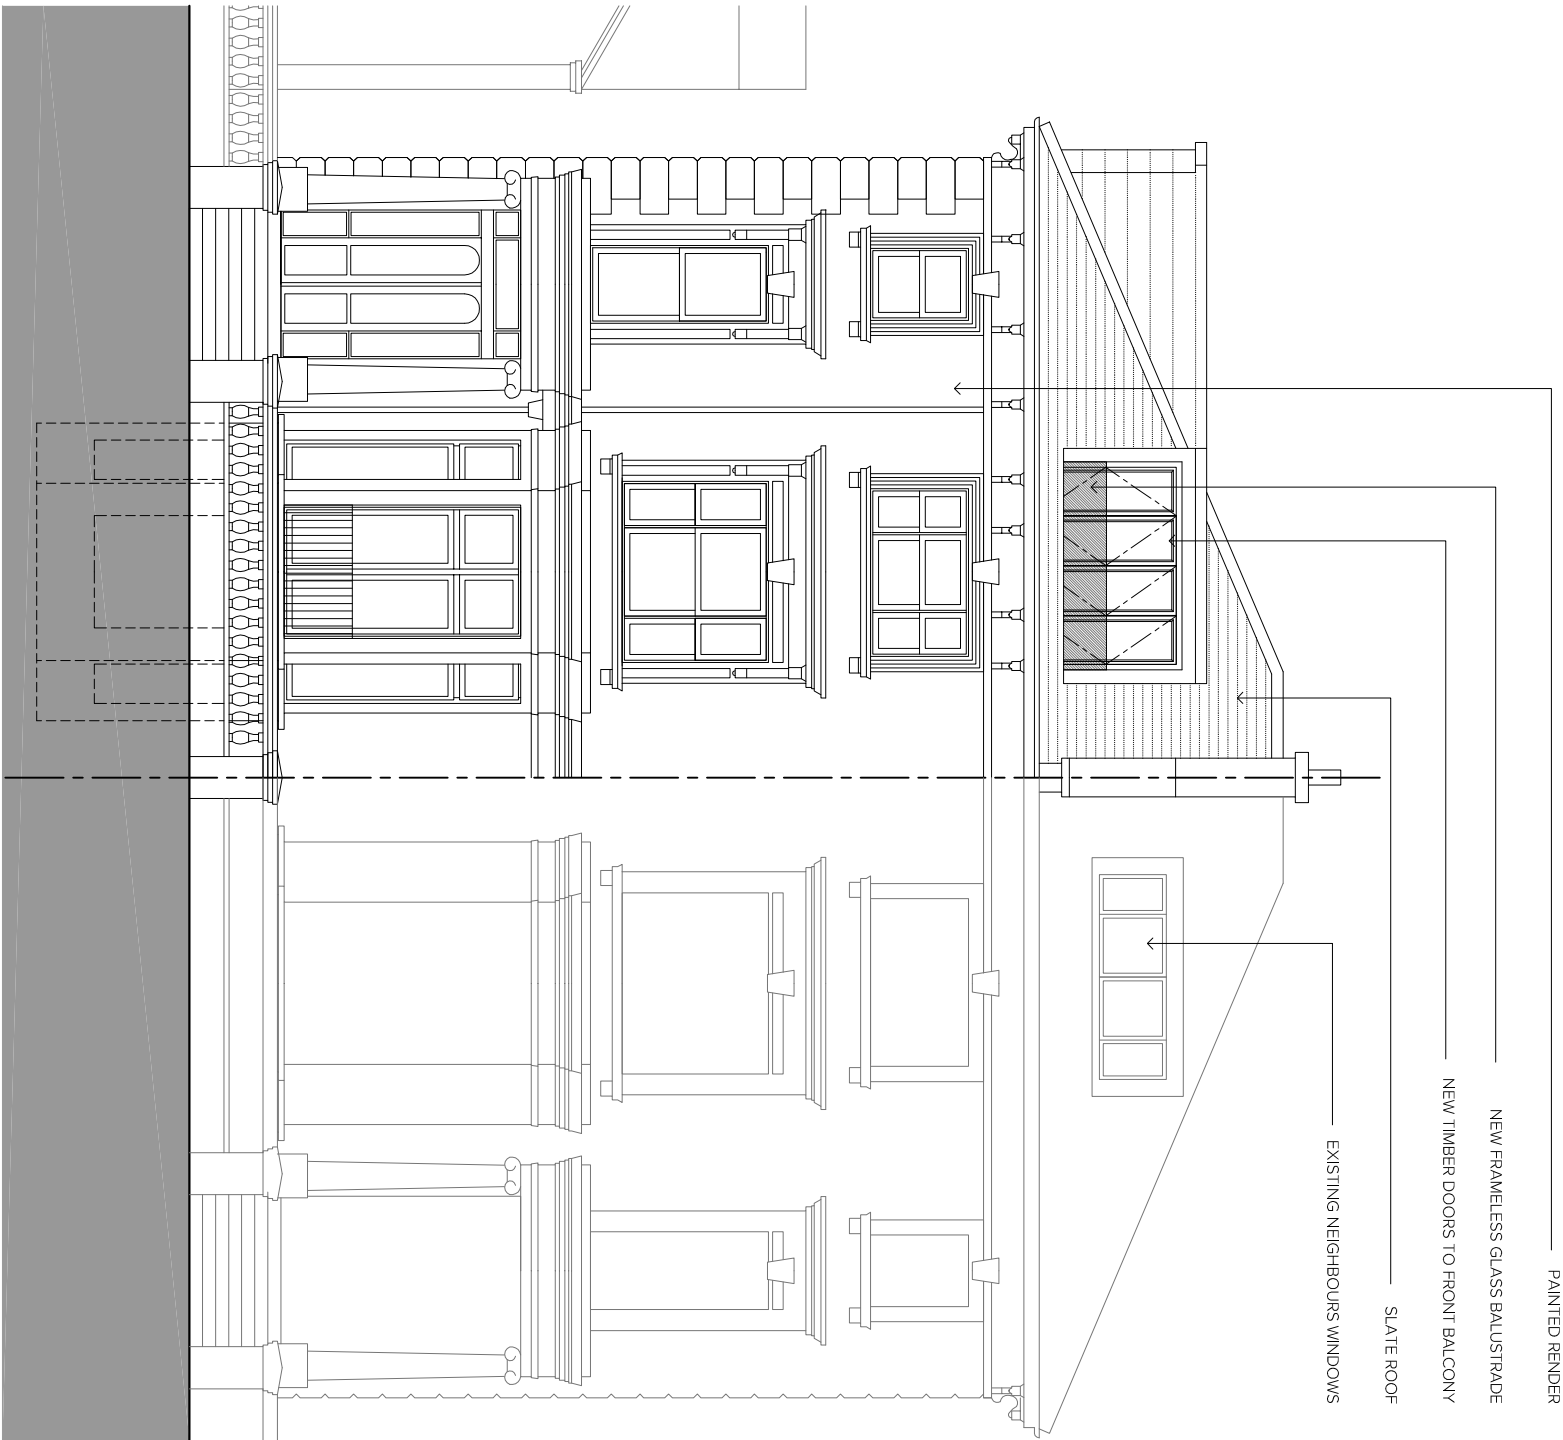

PROPOSED SOUTH ELEVATION



PROPOSED NORTH ELEVATION

FALT 5, 22 BELSIZE SQUARE

347 2 030 01 A

PROPOSED ELEVATIONS

ISSUED FOR PLANNING

SEPTEMBER 2014

1:100@A3, 1:50@A1

KAREN
CHALKLIN
ARCHITECT
LIMITED