


PROPOSED THIRD FLOOR PLAN



PROPOSED EAST ELEVATION

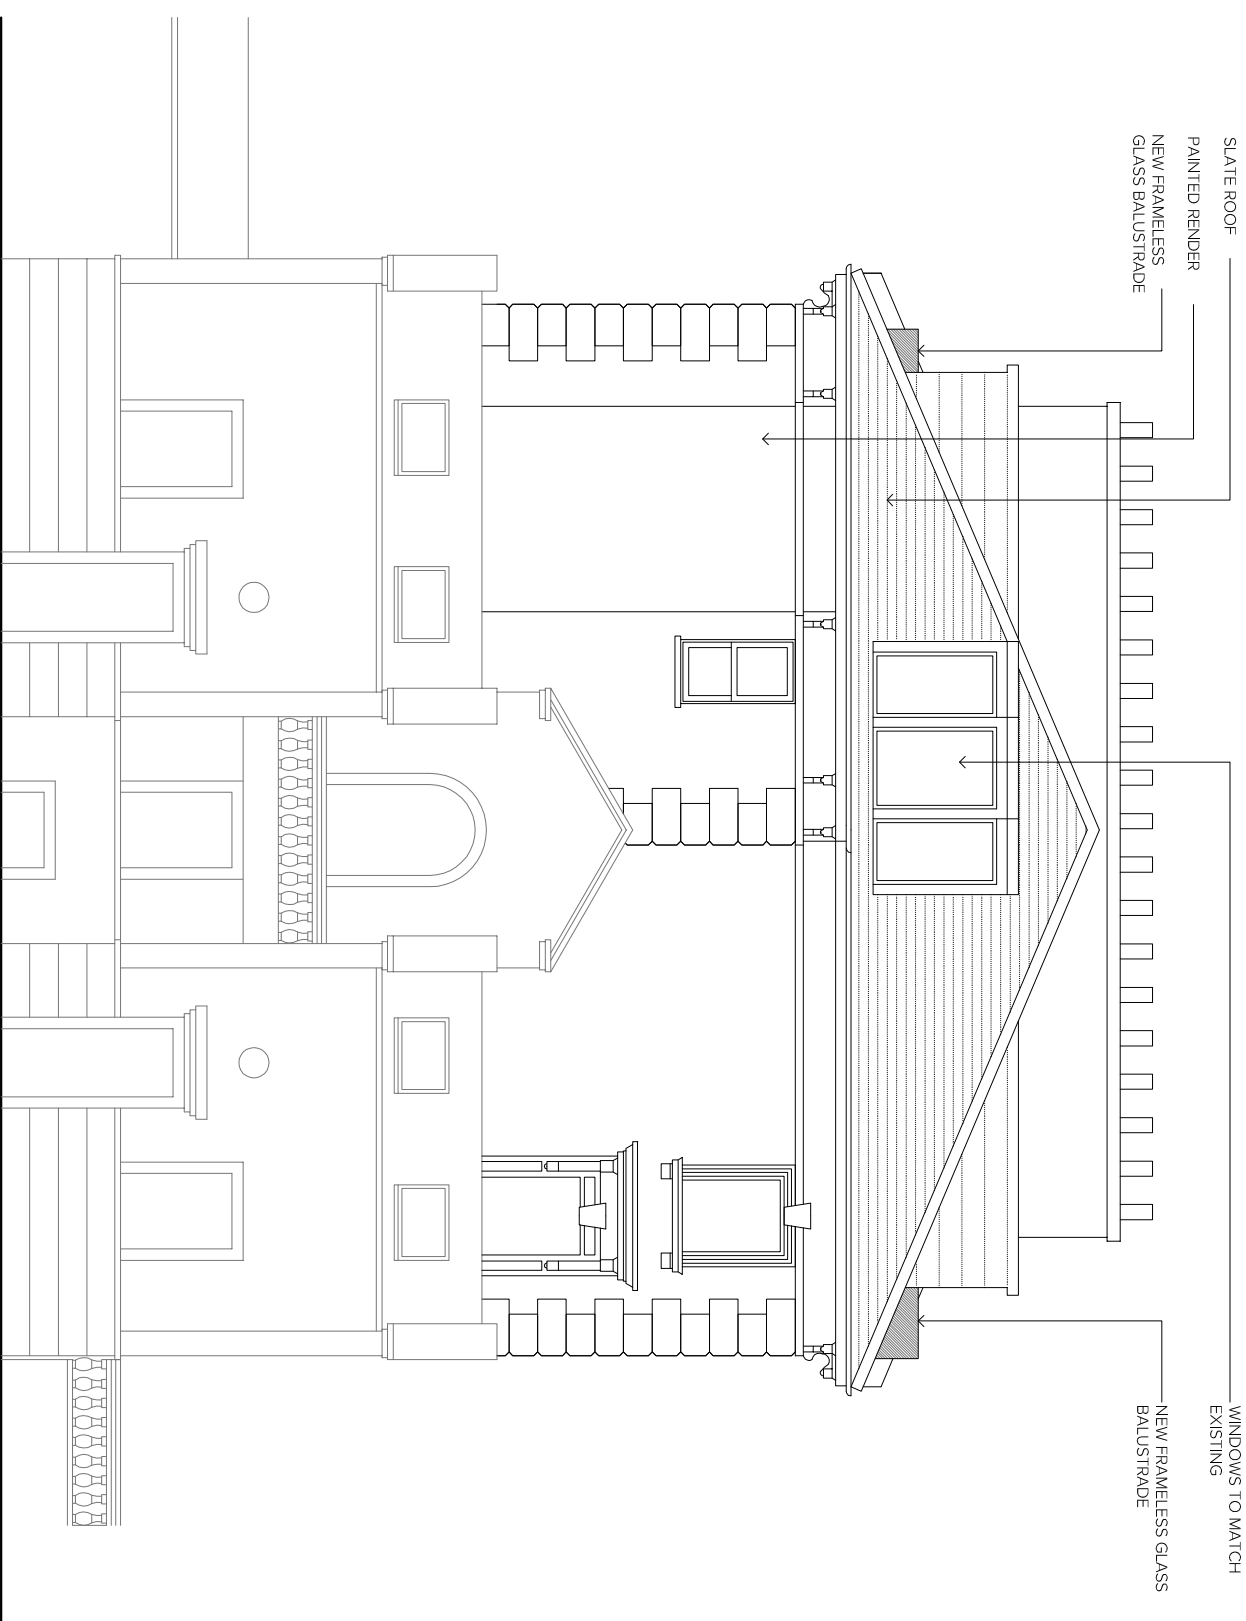