



0 11/NOV'08 TENDER ISSUE

Rev	Date	Description
Architecture		
degrees 51 N		
First Floor, 31 Green Park BATH BA1 1HZ t. 01225 338171 m. 07815 538359 e. degrees51N@btinternet.com		
Project		
Alterations + Additions to House "Wallend" 2C Ospringe Road London NW5 2JE		
Client		
M + P Smith		
Title		
DETAILS		
Status		
TENDER		
Scale 1:5		
Date NOV'08		
Drawn <i>AW</i>		
Drawing No.		Rev
07-17/W/ 011		0


© degrees 51N Ltd (2008)

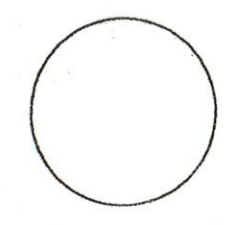

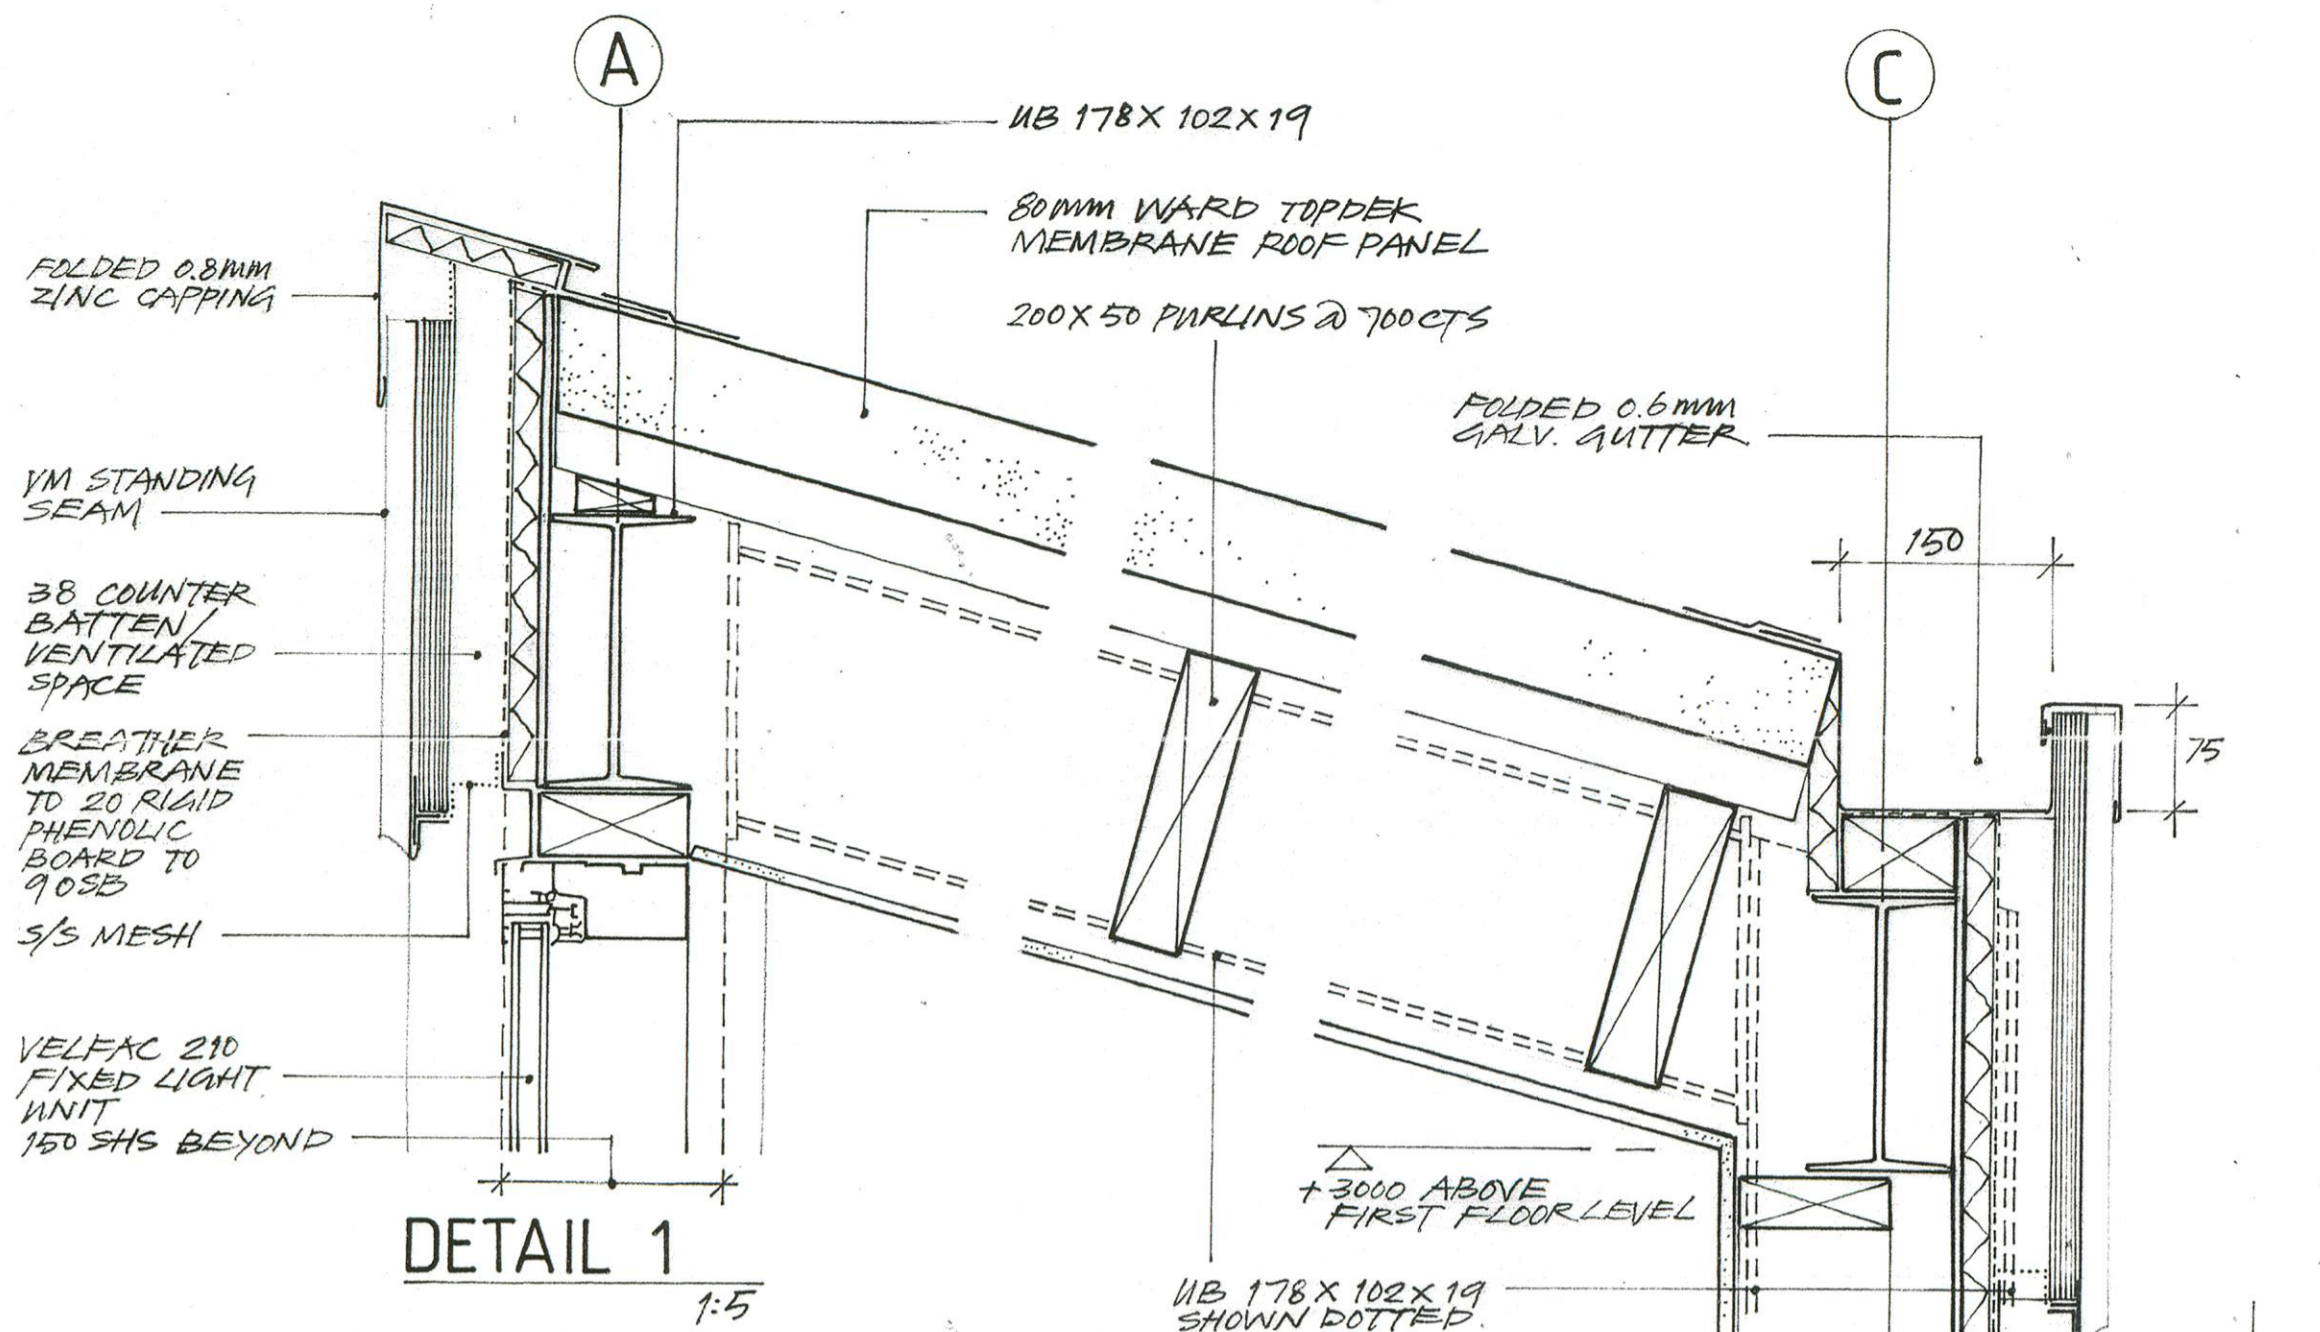


DETAIL 1
1:5

TYPICAL WALL BUILD-UP 250(NOM)

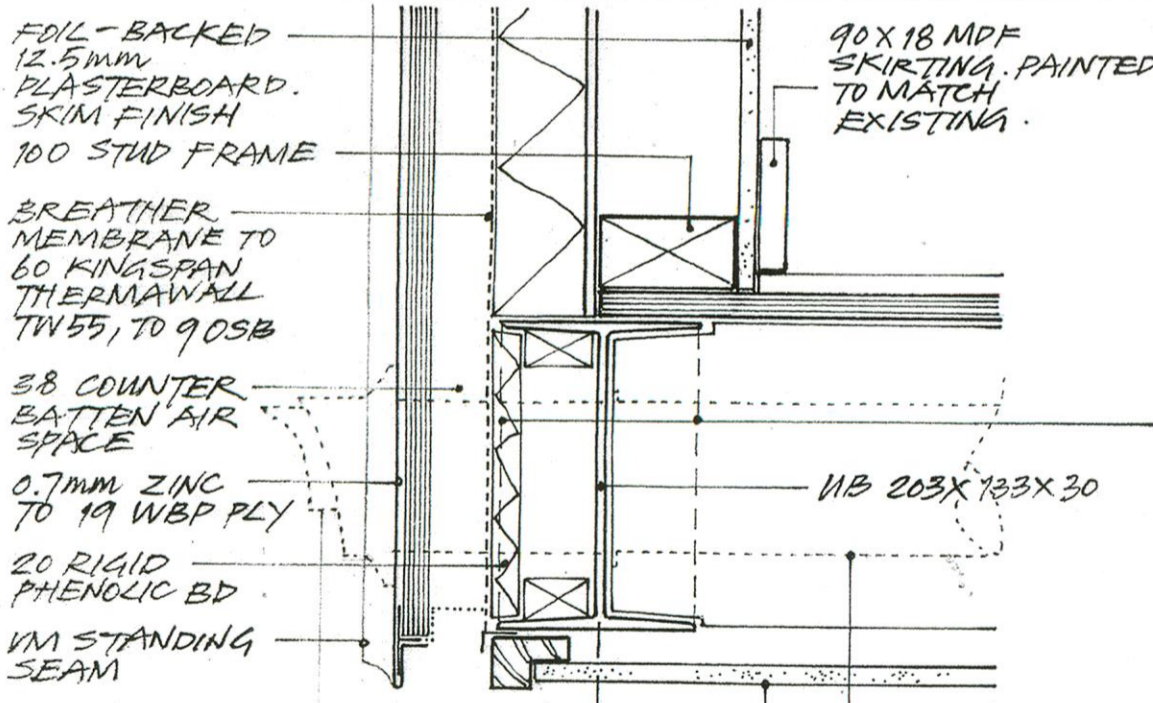


DETAIL 3
1:5

VAILLANT BLACK TERMINAL KIT TO HORIZONTAL BOILER FLUE
100mm FLUE PENETRATION @ MID-POINT OF UB

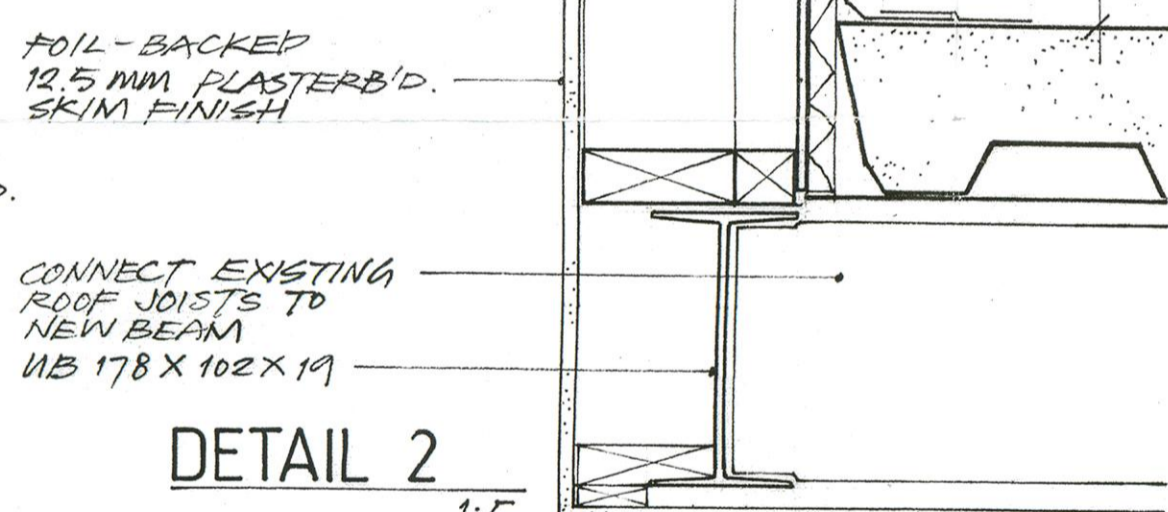


DETAIL 2
1:5


PROVIDE 8mm WEB CONNECTORS (6CFW) CENTRED ON 100mm PENETRATION, 200mm APART, BOTH SIDES OF UB
EXISTING + 2475 ABOVE 1ST FFL

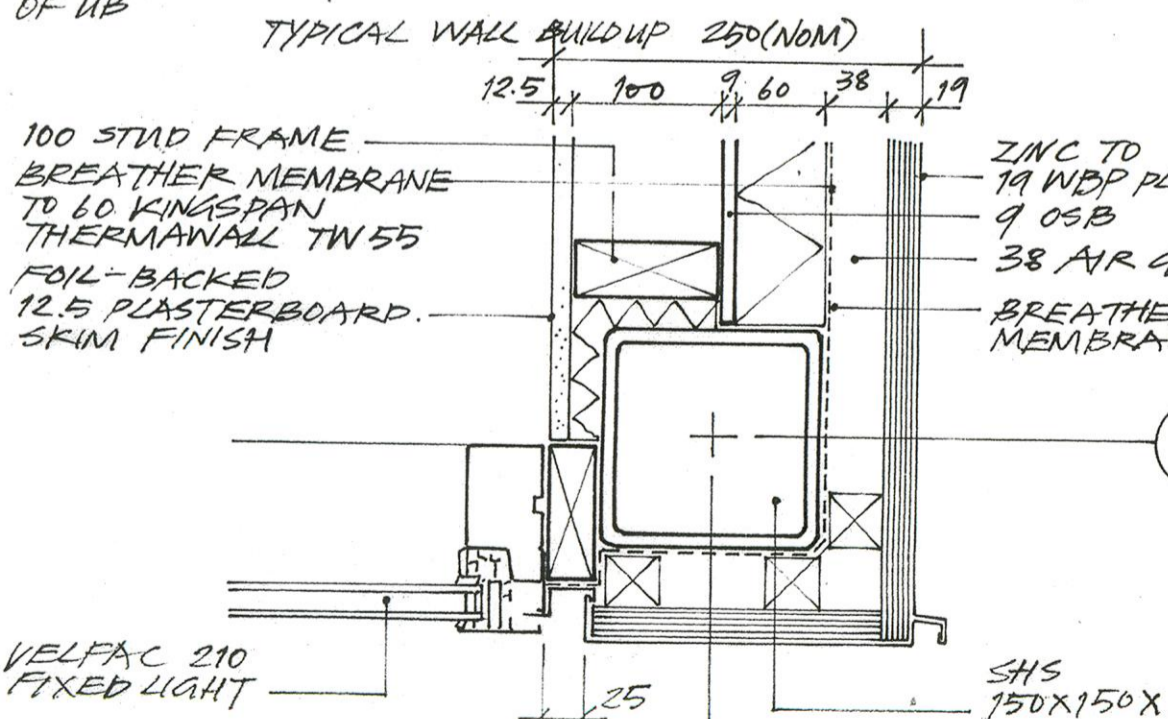

DETAIL 4
PLAN 1:5

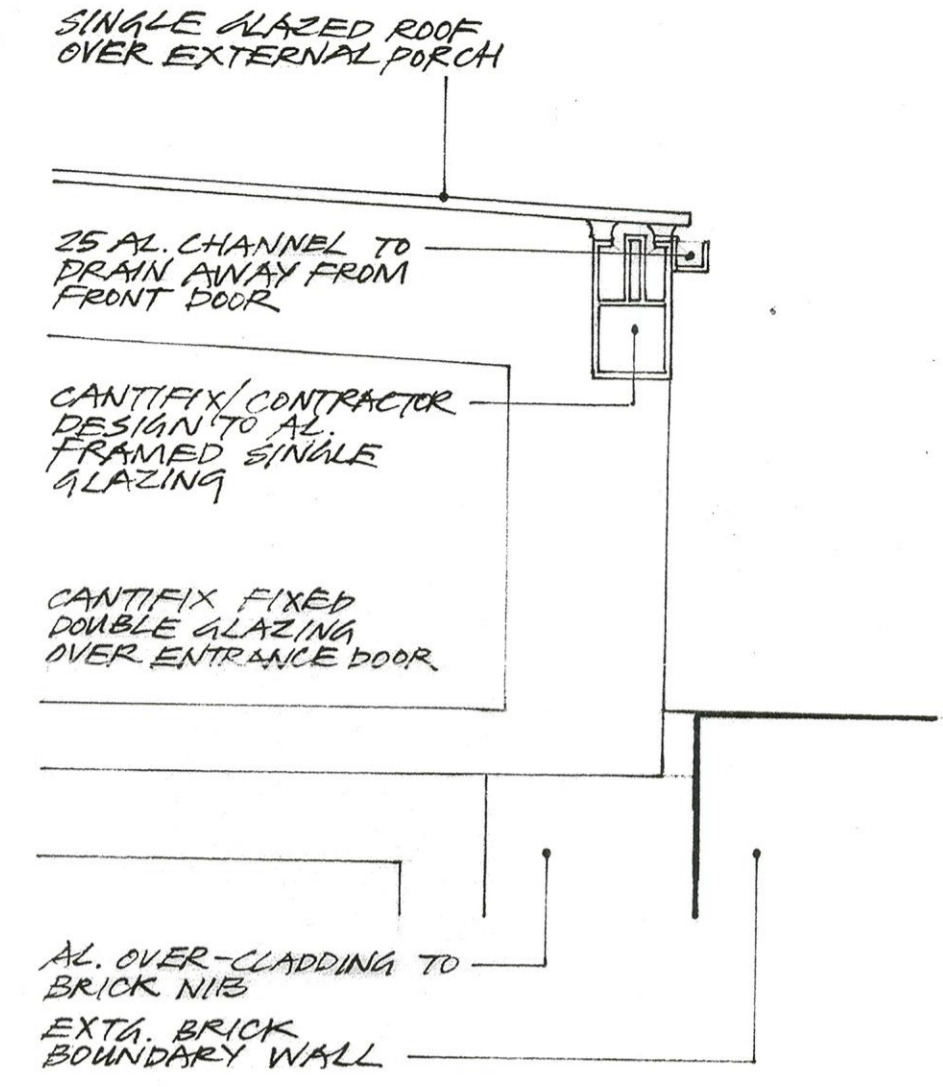

DETAIL 5
1:5

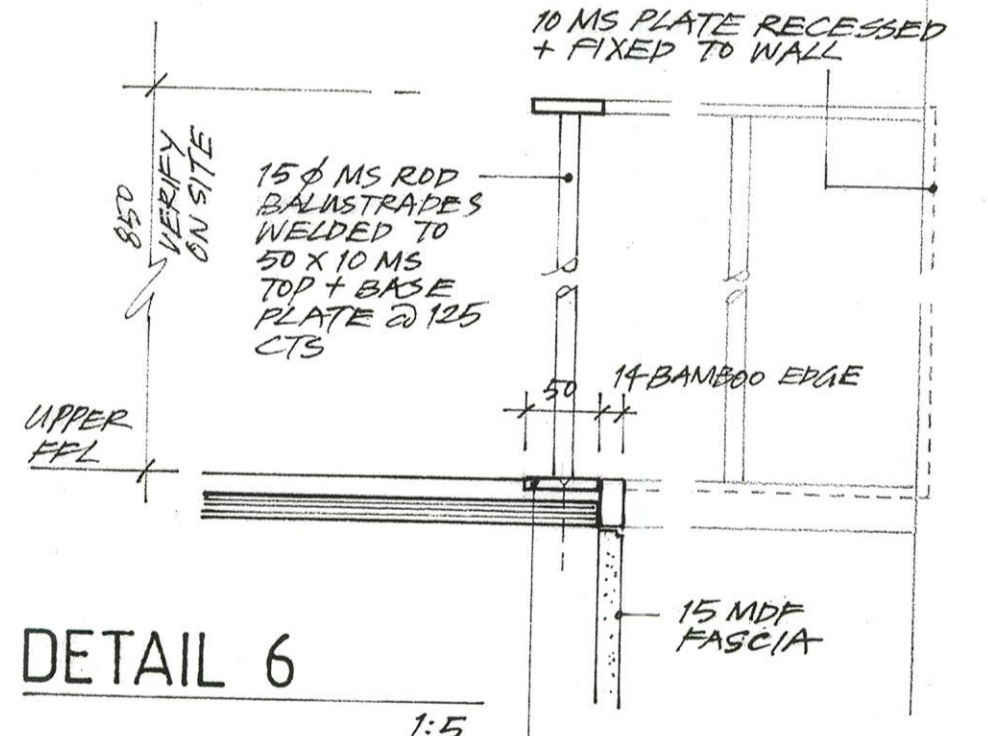




DETAIL 6
1:5

0 11 NOV '08 TENDER ISSUE
Rev Date Description


Architecture	
degrees 51 N	
First Floor, 31 Green Park BATH BA1 1HZ t. 01225 338171 m. 07815 538359 e. degrees51N@btinternet.com	
Project	
Alterations + Additions to House "Wallend" 2C Ospringe Road London NW5 2JE	
Client	
M + P Smith	
Title	
DETAILS	
Status	
TENDER	
Scale	1:5
Date	NOV '08
Drawn	dfw
Drawing No.	Rev
07-17/W/ 012	0

© degrees 51N Ltd (2008)

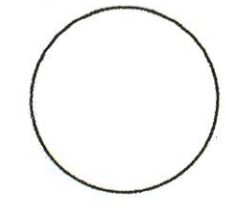

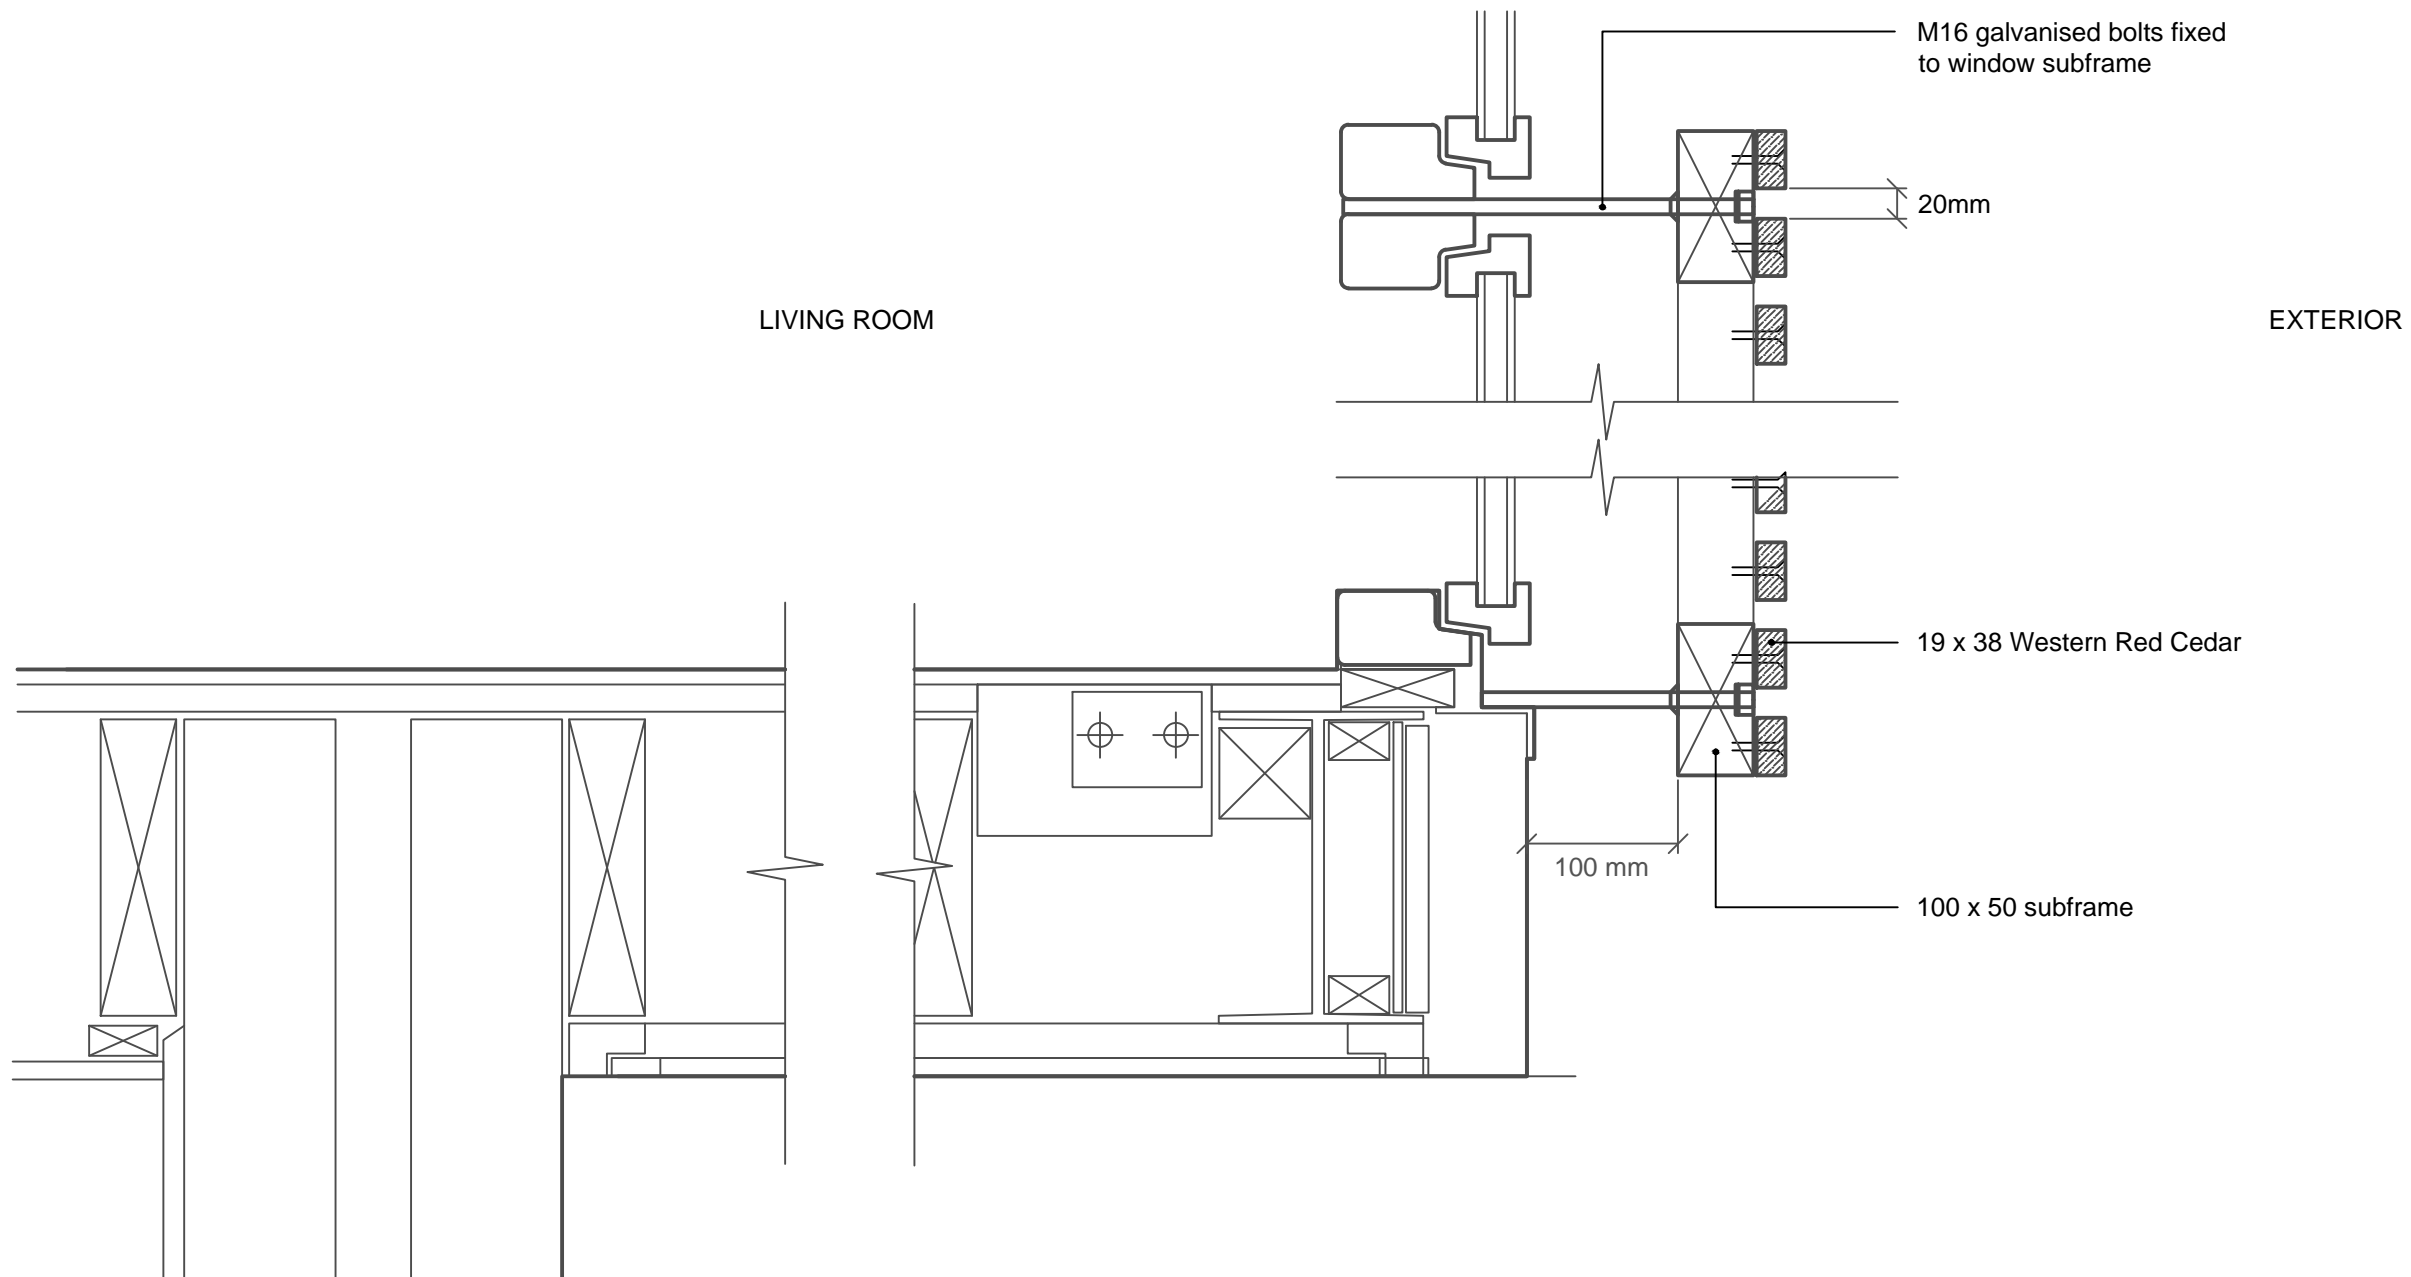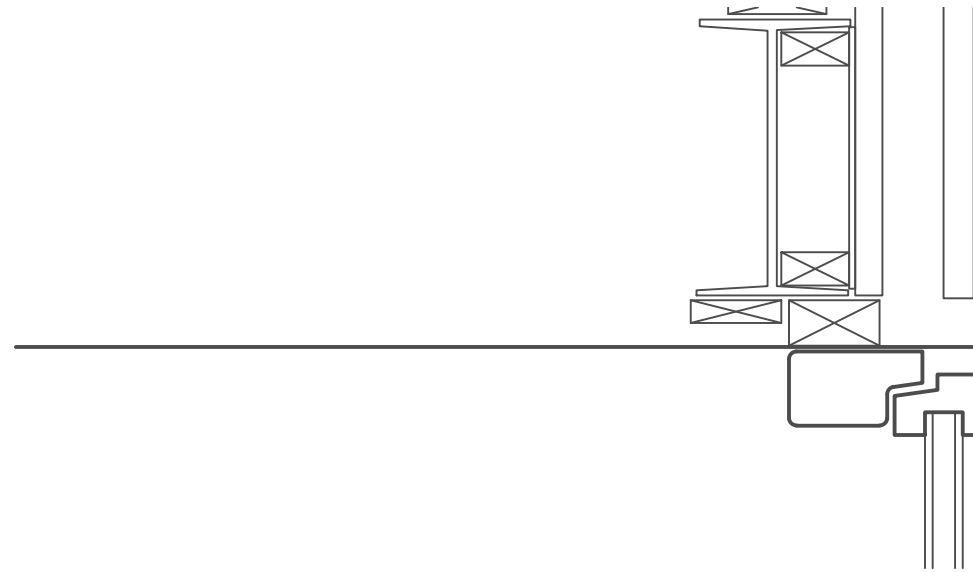

Project Alterations + Additions to House "Wallend" 2C Ospringe Road London NW5 2JE	
Title SECTION External Timber Screen Detail	
Date 12 / 08 / 2014	Scale 1:5 @ A3
Drawing No. 07-17 / W / 016	Rev 0

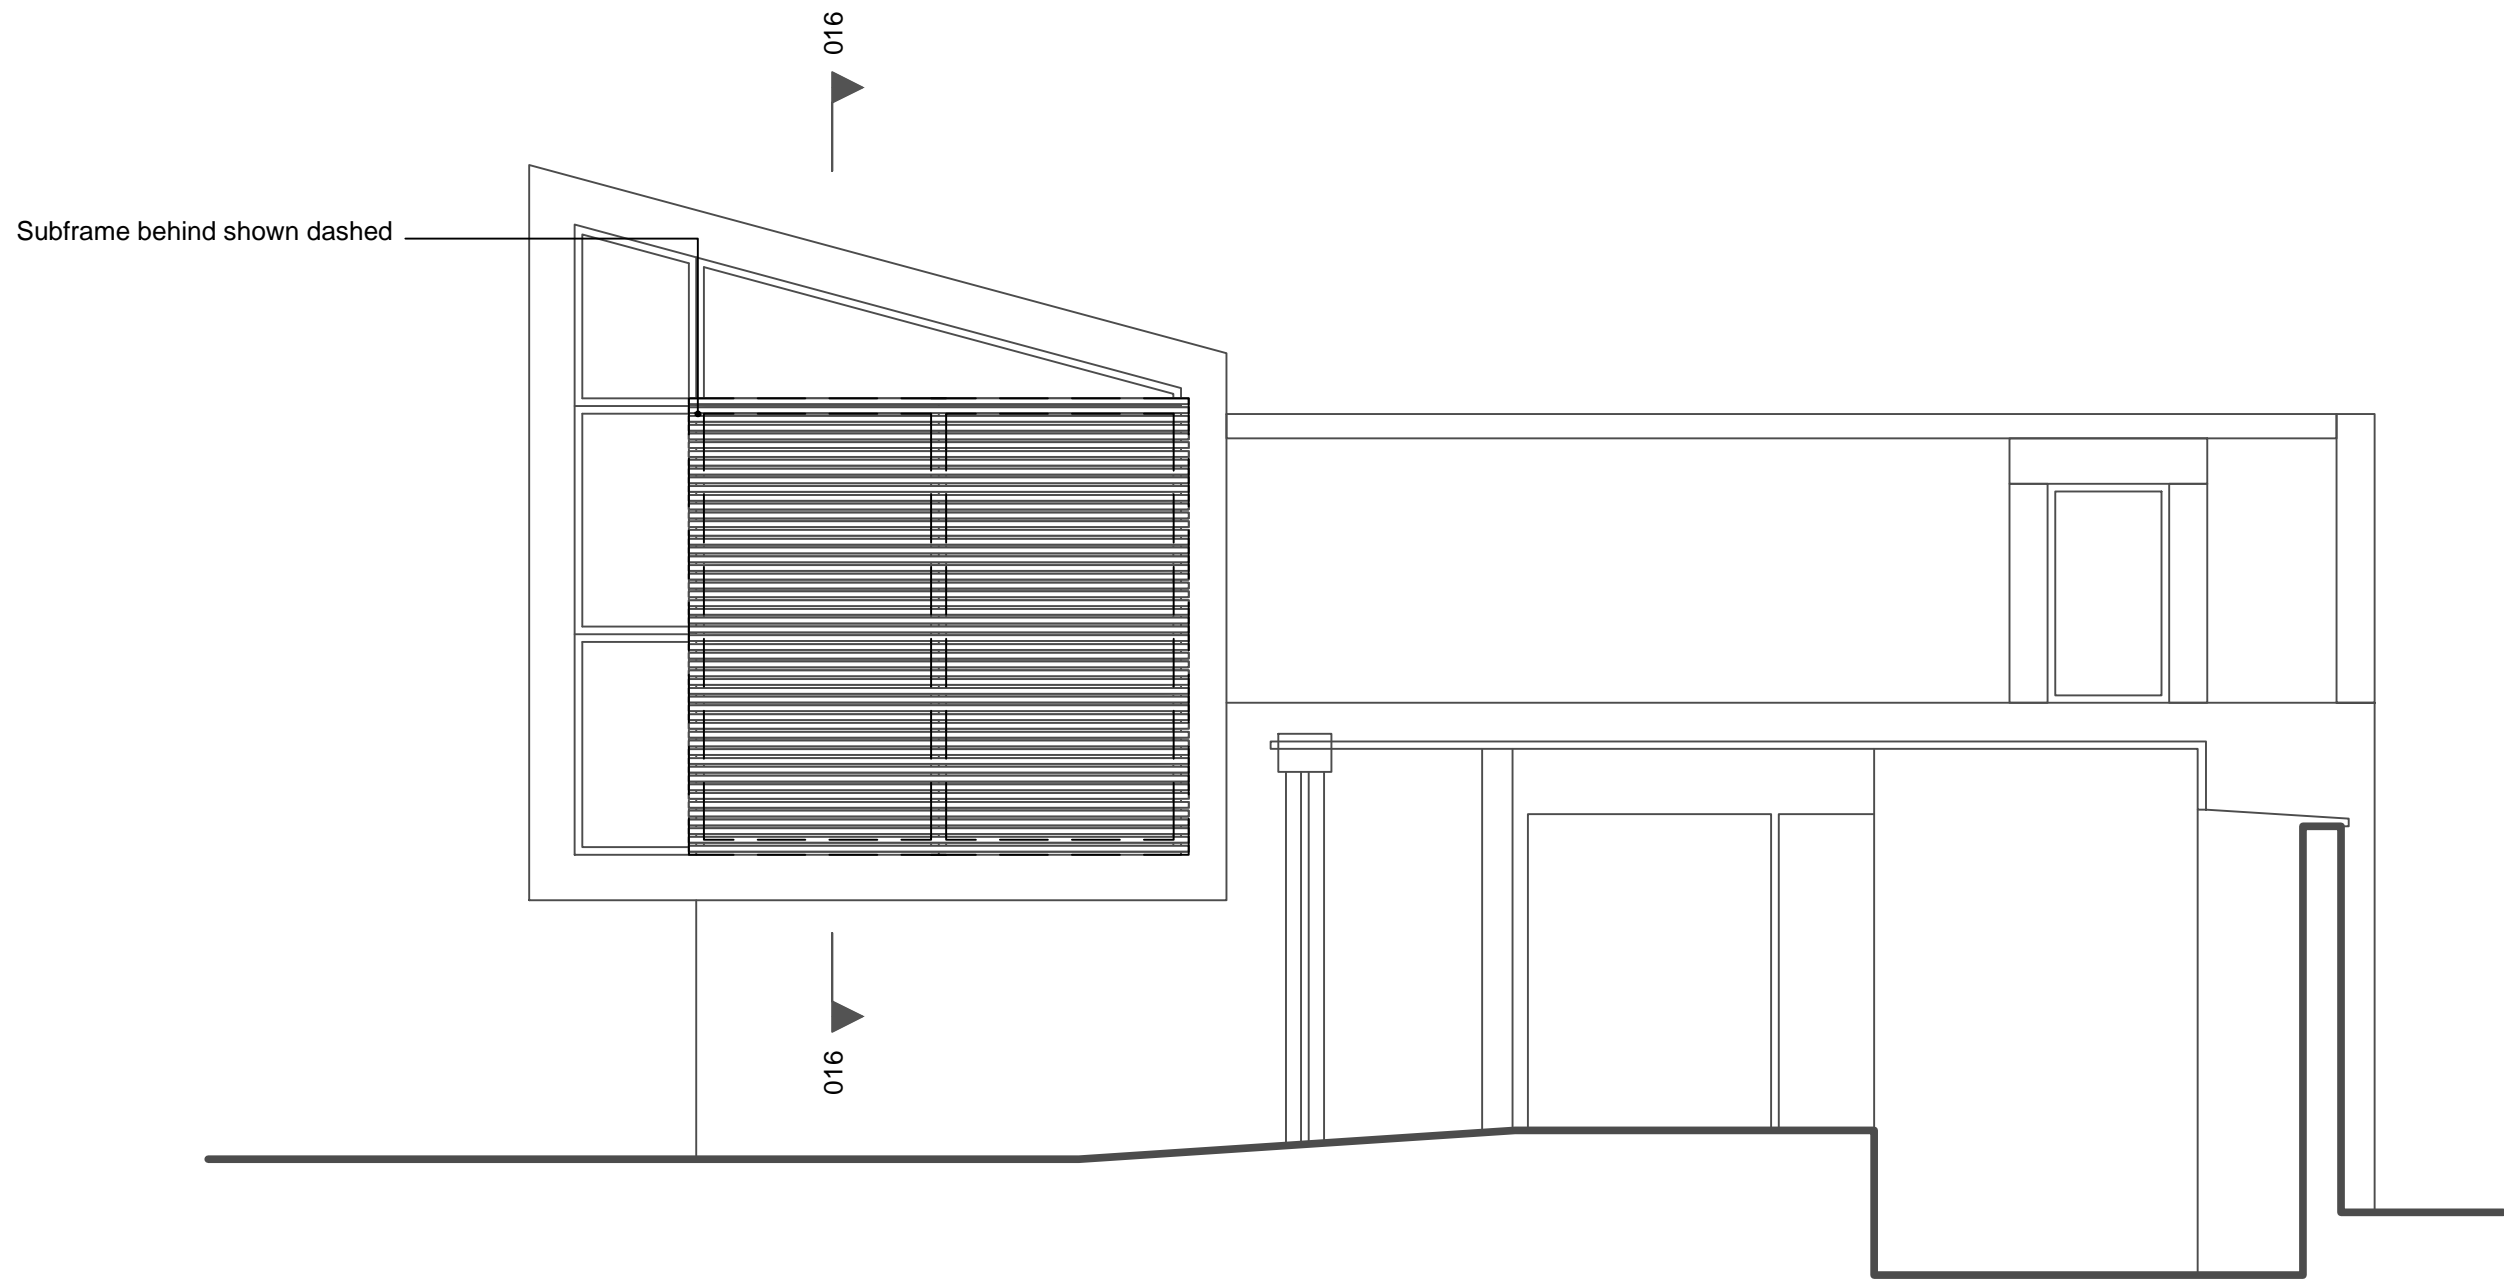

To be read in conjunction with drawing
07-17 / W / 006 - Section 5.

Project Alterations + Additions to House "Wallend" 2C Ospringe Road London NW5 2JE`	
Title ELEVATION BEHIND GARDEN WALL External Timber Screen Detail	
Date 12 / 08 / 2014	Scale 1:50 @ A3
Drawing No. 07-17 / W / 017	Rev 0