



REVISIONS


Rev.	By	Date

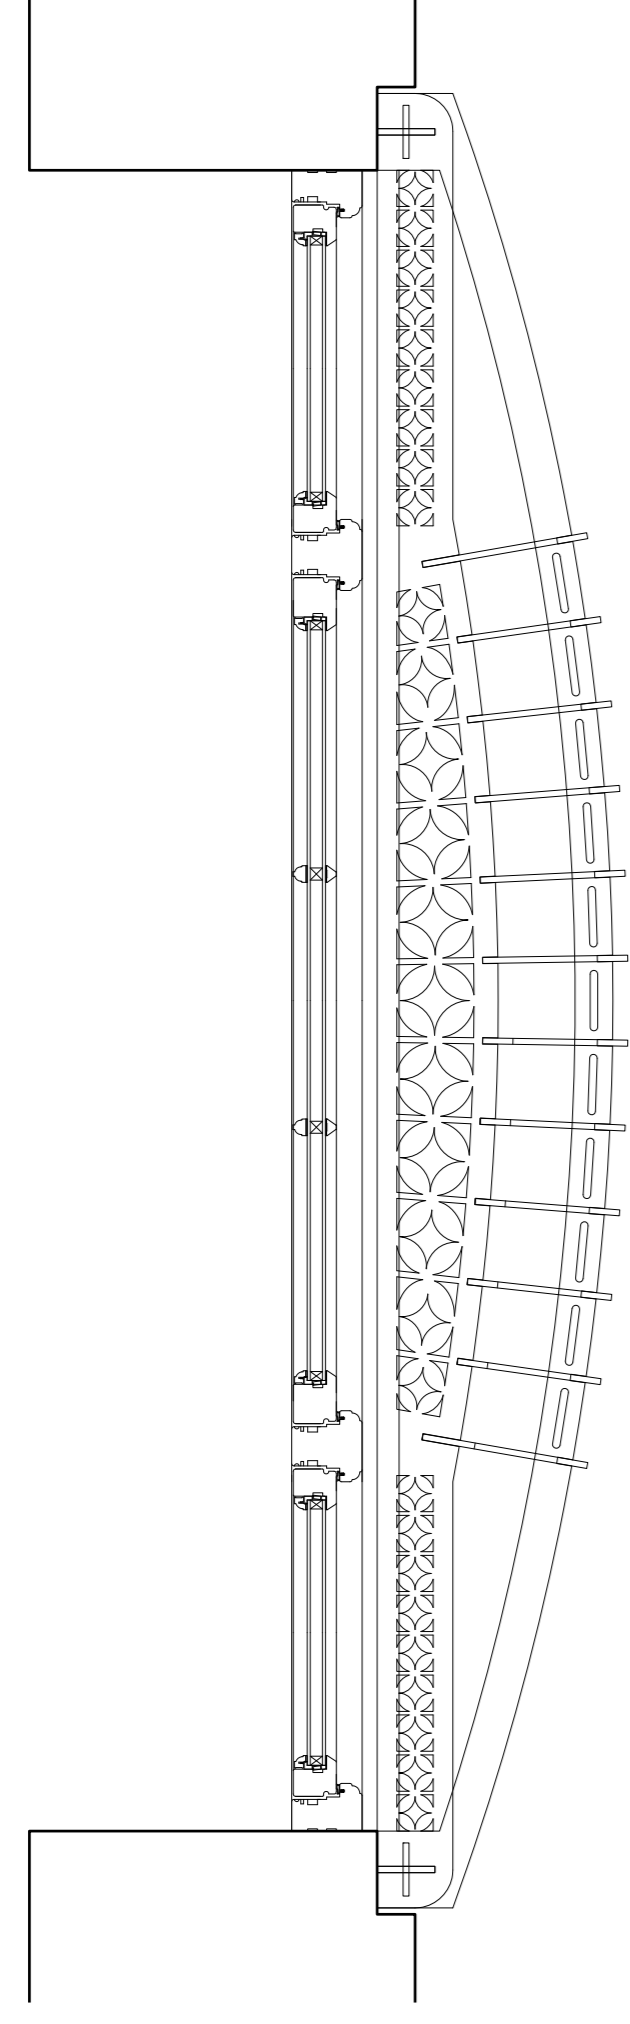


A. PLAN

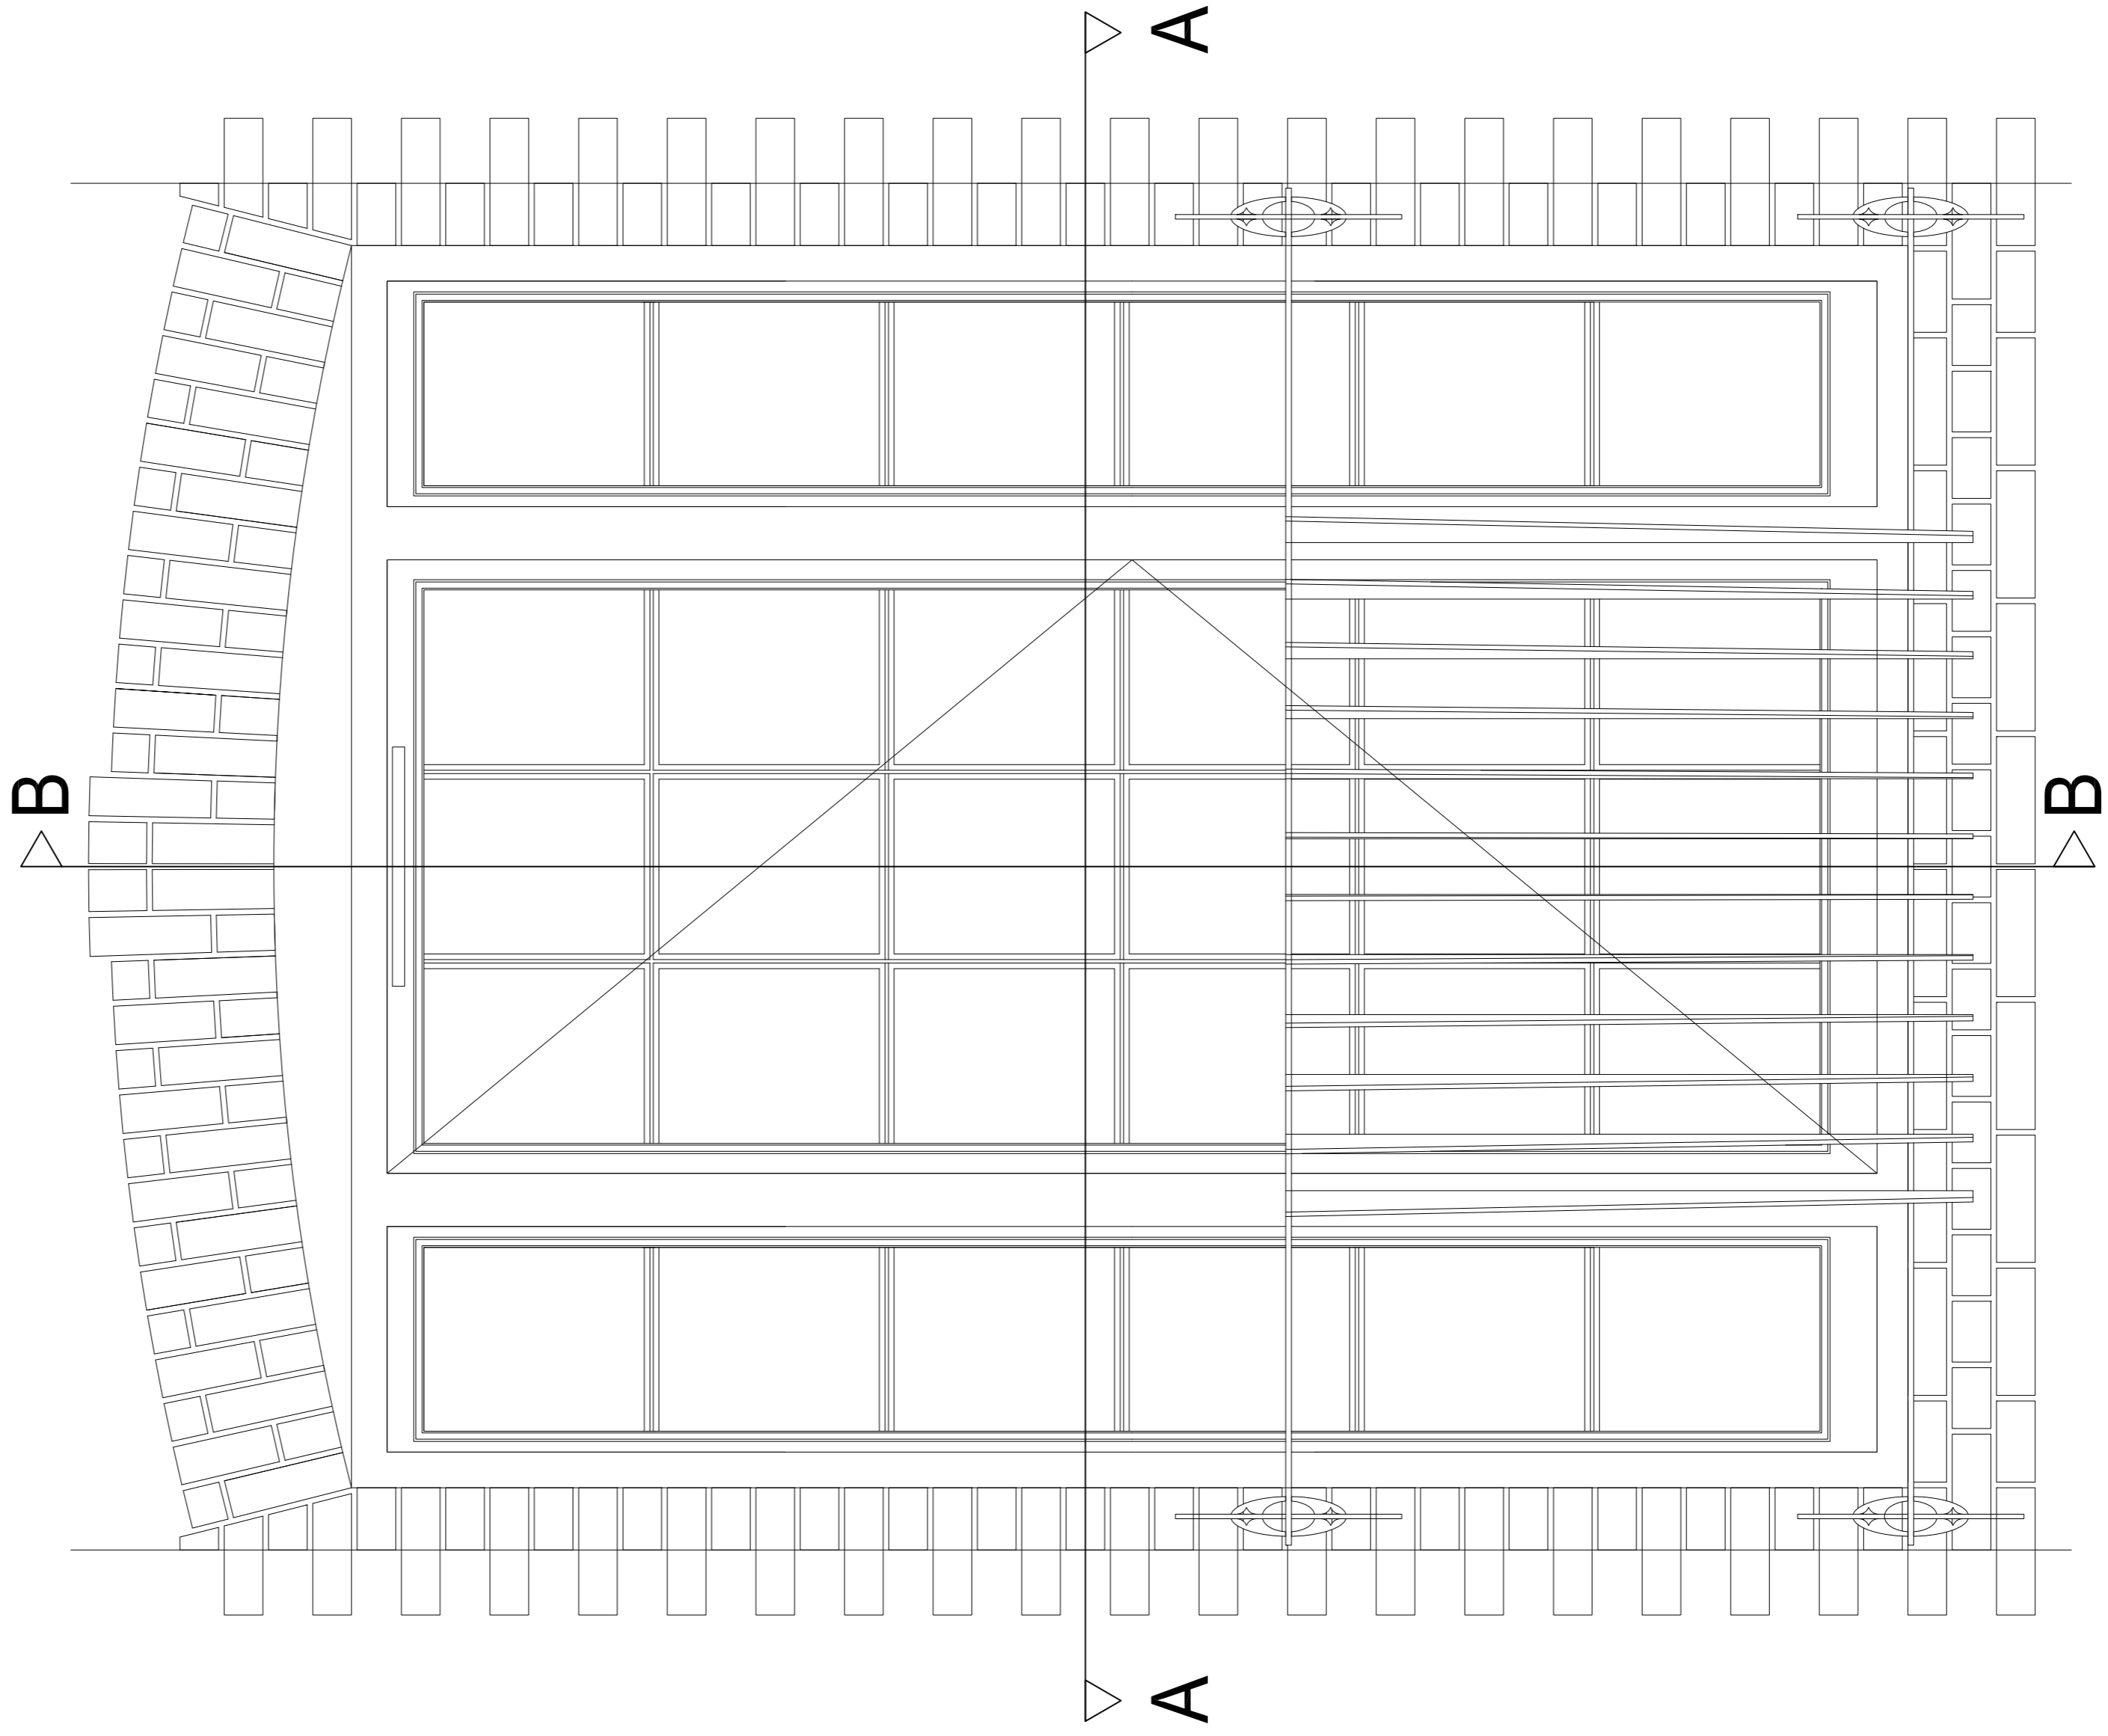

ELEVATION: Proposed timber inward opening door and MS Juliette balcony painted black 1:10

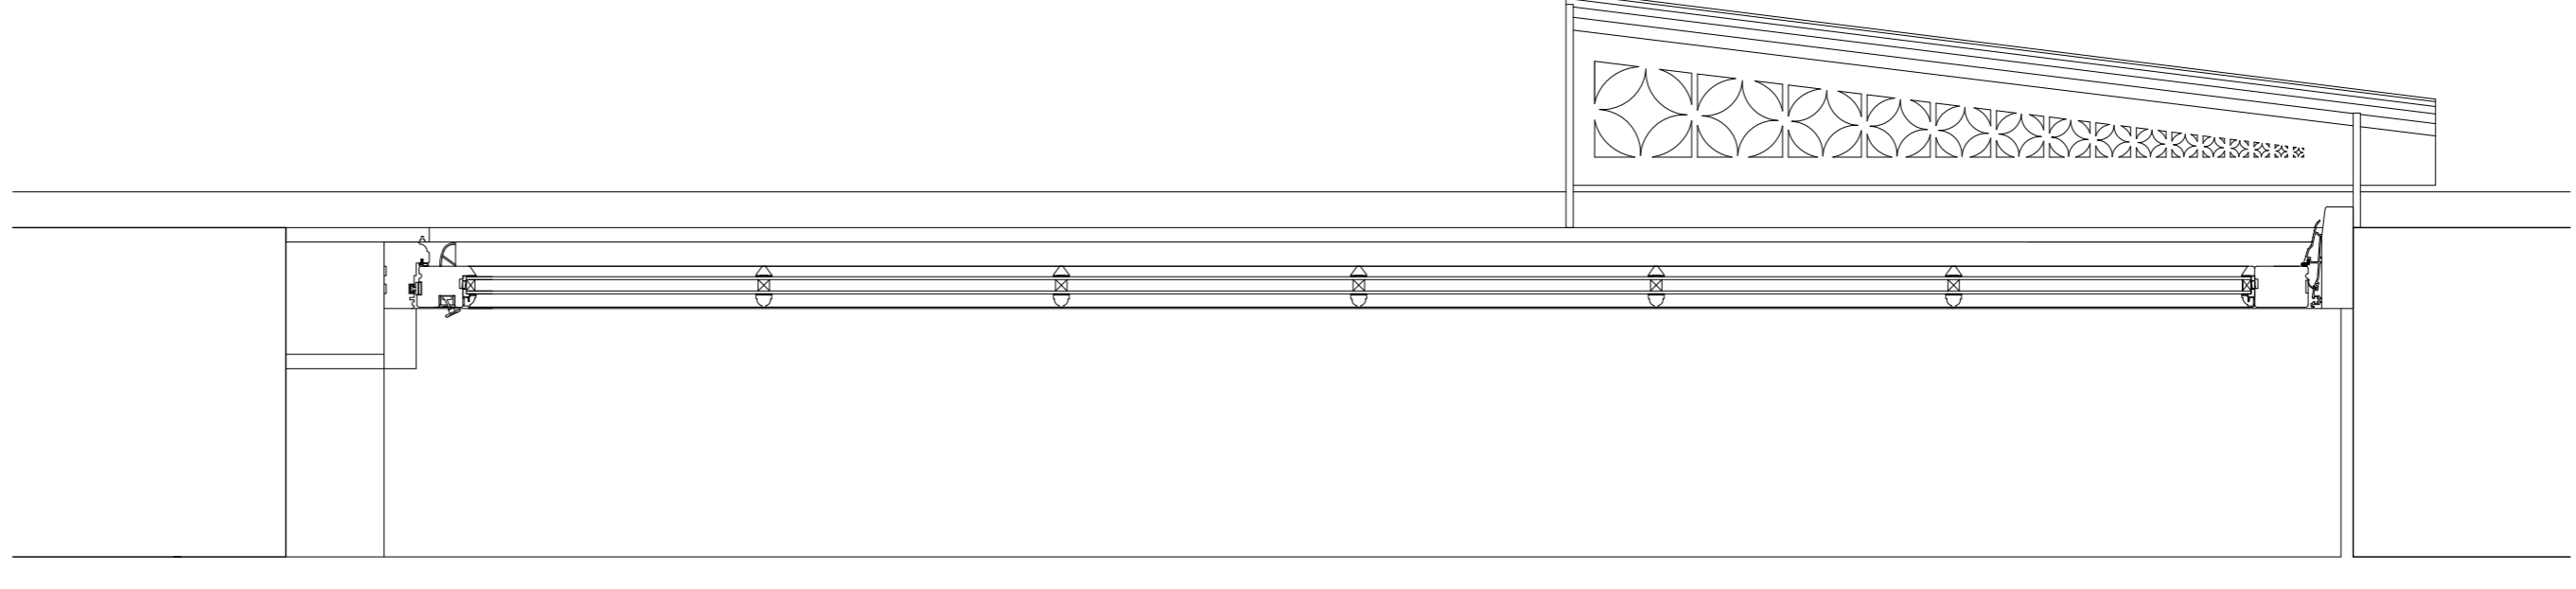

B. SECTION

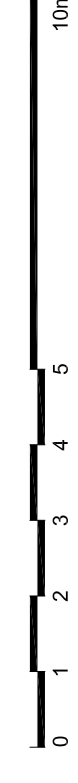


10m

PLANNING APPLICATION

ALL DIMENSIONS TO BE CHECKED ON SITE
WORK TO PROVIDED DIMENSIONS ONLY
REPAIRS TO EXISTING STRUCTURE TO BE
AS SHOWN ON DRAWING AND TO BE COMPLETED
AT ONCE BEFORE PROCEEDING.

Contemporary Design Solutions



46 Great Marlborough Street
London
W1F 7JY
Telephone: 020 7464 6000 Fax: 020 7464 4044

Client

RISETALL LTD

Project Title

New doors and Juliette Balconies
10A Belmore Street,
LONDON NW1

Drawing Title

Proposed Juliette Balconies and Doors

Scale: 1:10 @ A1, 1:20 @ A3 Date: August 2014
Drawing No. LV Checked: -
Drawing No. 140810-A(2)1700 Rev: -
CAD File: d140810-A(2)1700.dwg 22 Aug 2014 - 09:21pm