

REVISIONS

Rev. _____ Date _____ By _____

PLANNING APPLICATION

ALL DIMENSIONS TO BE CHECKED ON SITE
WORK TO FINISHED DIMENSIONS ONLY
RETURN TO ARCHITECT
AT ONCE BEFORE PROCEEDING

Contemporary Design Solutions



46 Great Marlborough Street
London
W1F 7JW
Telephone: 020 7464 6000 Fax: 020 7464 4644

Client

RISETALL LTD

Project Title
Mixed-use residential extension
10A Belmont Street,
LONDON NW1


Drawing Title

Existing & Proposed
Site Location Plan

Scale: 1:100@A1, 1:200@A3 Date: Mar. 2013
Drawing No. SA Checked: DL
Drawing No. 130310-A(SO)001 Rev. -


130310-A(SO)001

CAD file date: 15 Mar 2013 - 12:59pm

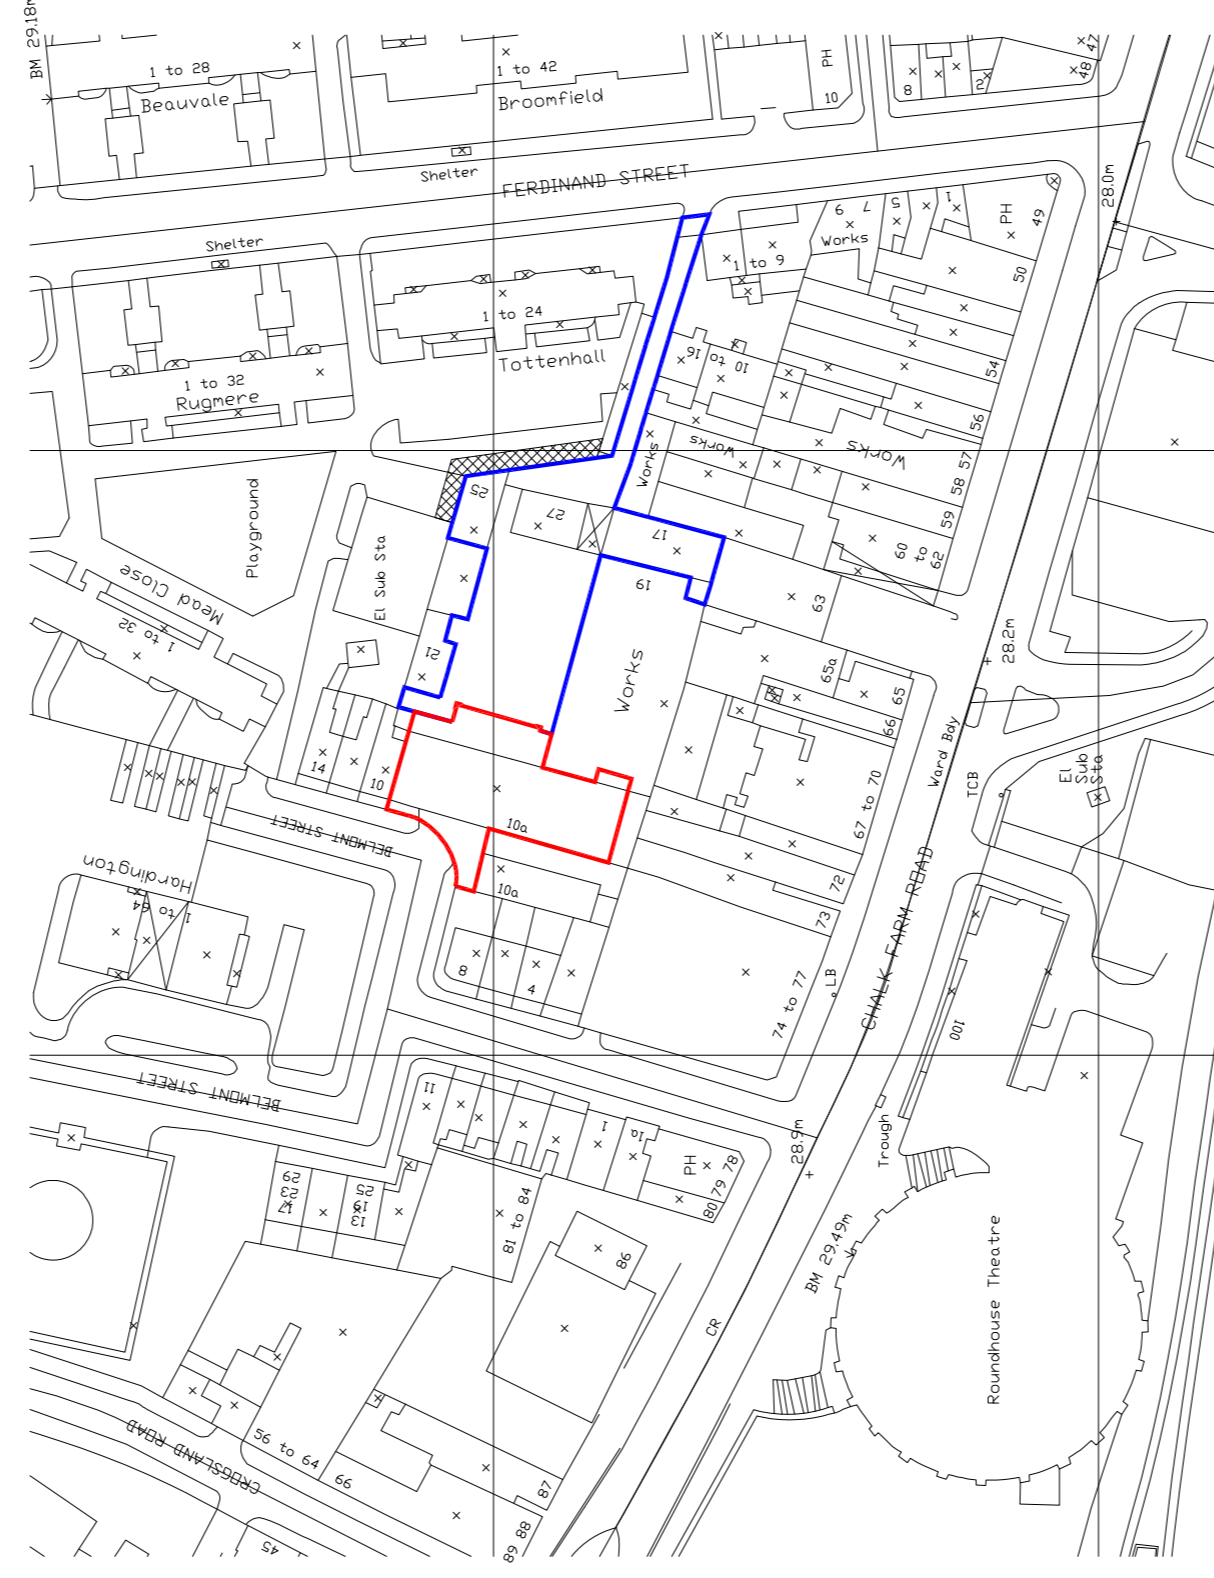

Crown Copyright. All rights reserved. Licence Number 100020449
Scale 1:1250

PROPOSED SITE LOCATION MAP

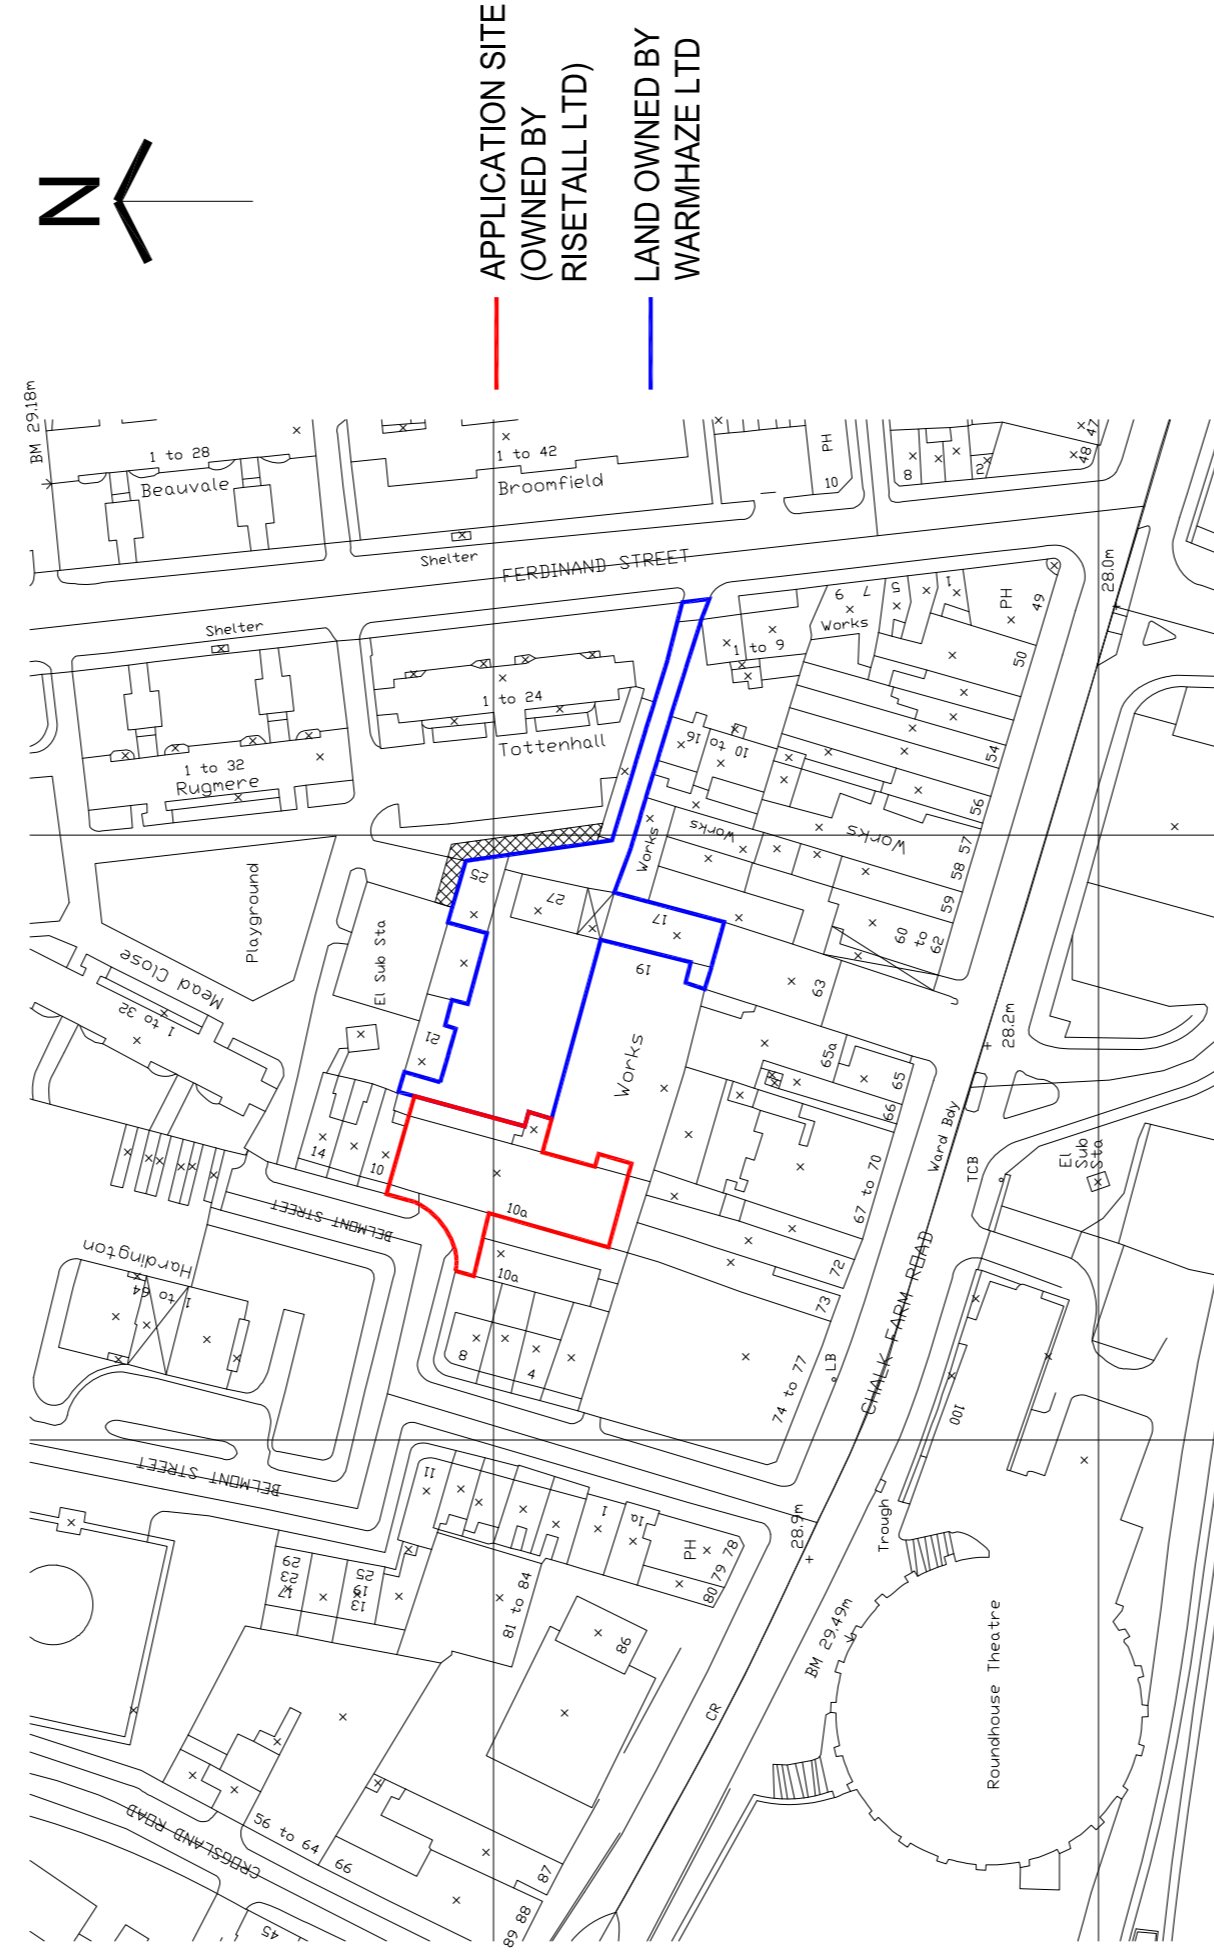


Crown Copyright. All rights reserved. Licence Number 100020449
Scale 1:1250

EXISTING SITE LOCATION MAP



APPLICATION SITE
(OWNED BY
RISETALL LTD)
LAND OWNED BY
WARMHAZE LTD

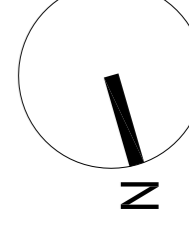

10m