

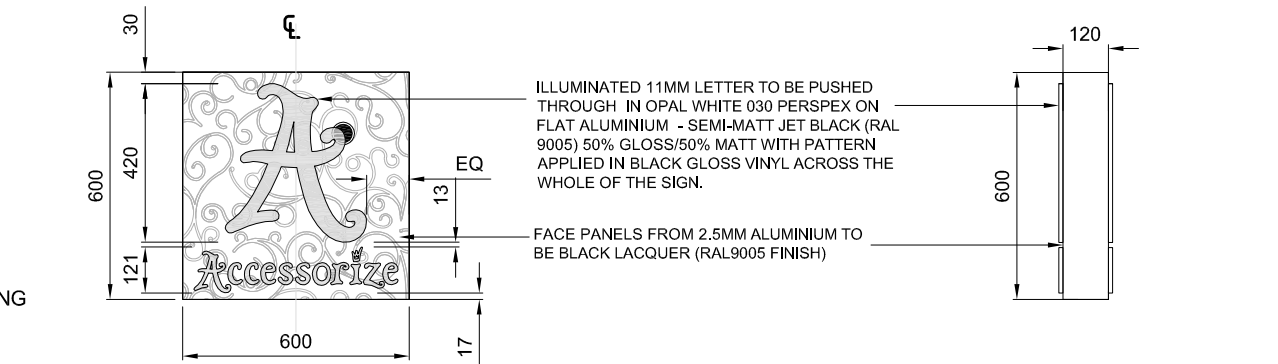



DO NOT SCALE FROM THIS DRAWING			
Rev.	Notes.	Drawn.	Date.
0.2	SHOPFRONT FRAMING INTRODUCED TO SCHEME (FRAMELESS OMITTED)	GS	04/08/14
0.3	CONCERTINA DOORS INTRODUCED ROLLER SHUTTER GUIDES MOVED TO DENISE LINE	RDC	15.08.14
0.4	ROLLER SHUTTER REMOVED	RDC	26.08.14
0.5	PROJECTING SIGN DETAIL ADDED.	HS	29-08-14

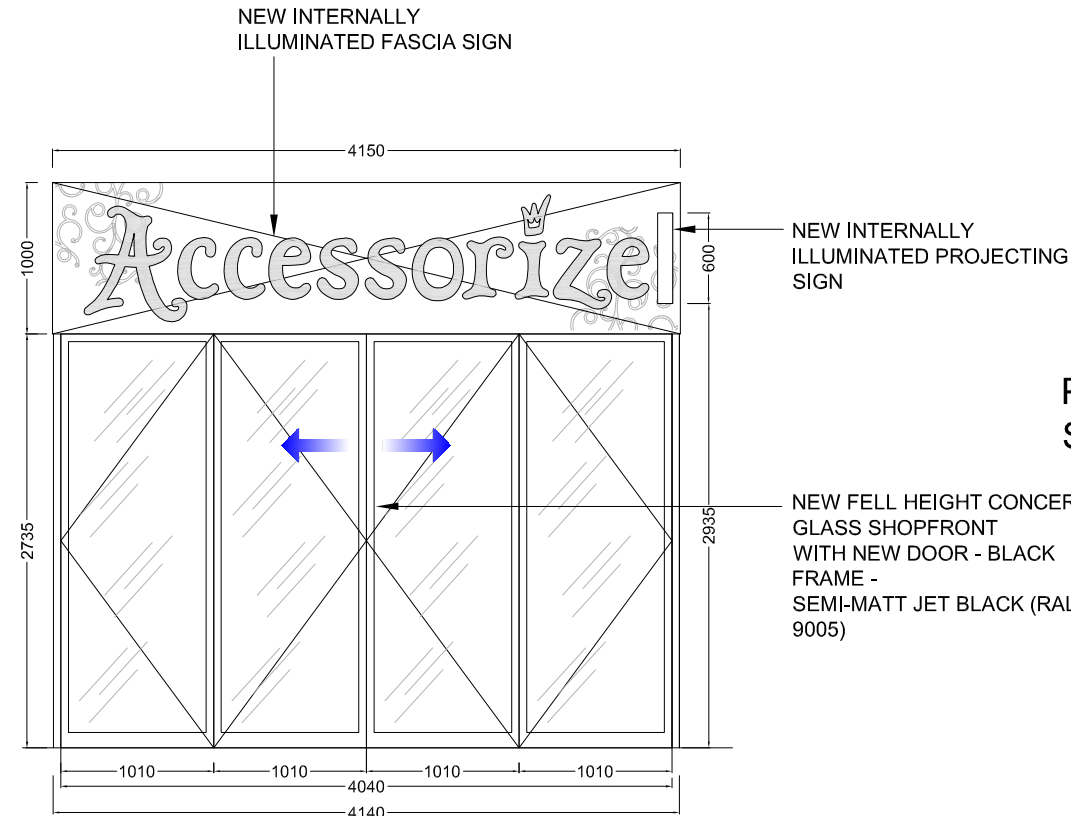

PROJECTING SIGN DETAIL SCALE 1:20

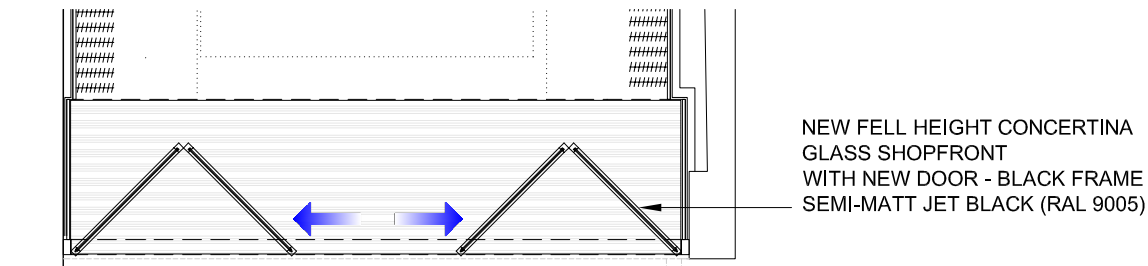

PROPOSED PLAN SCALE 1:50

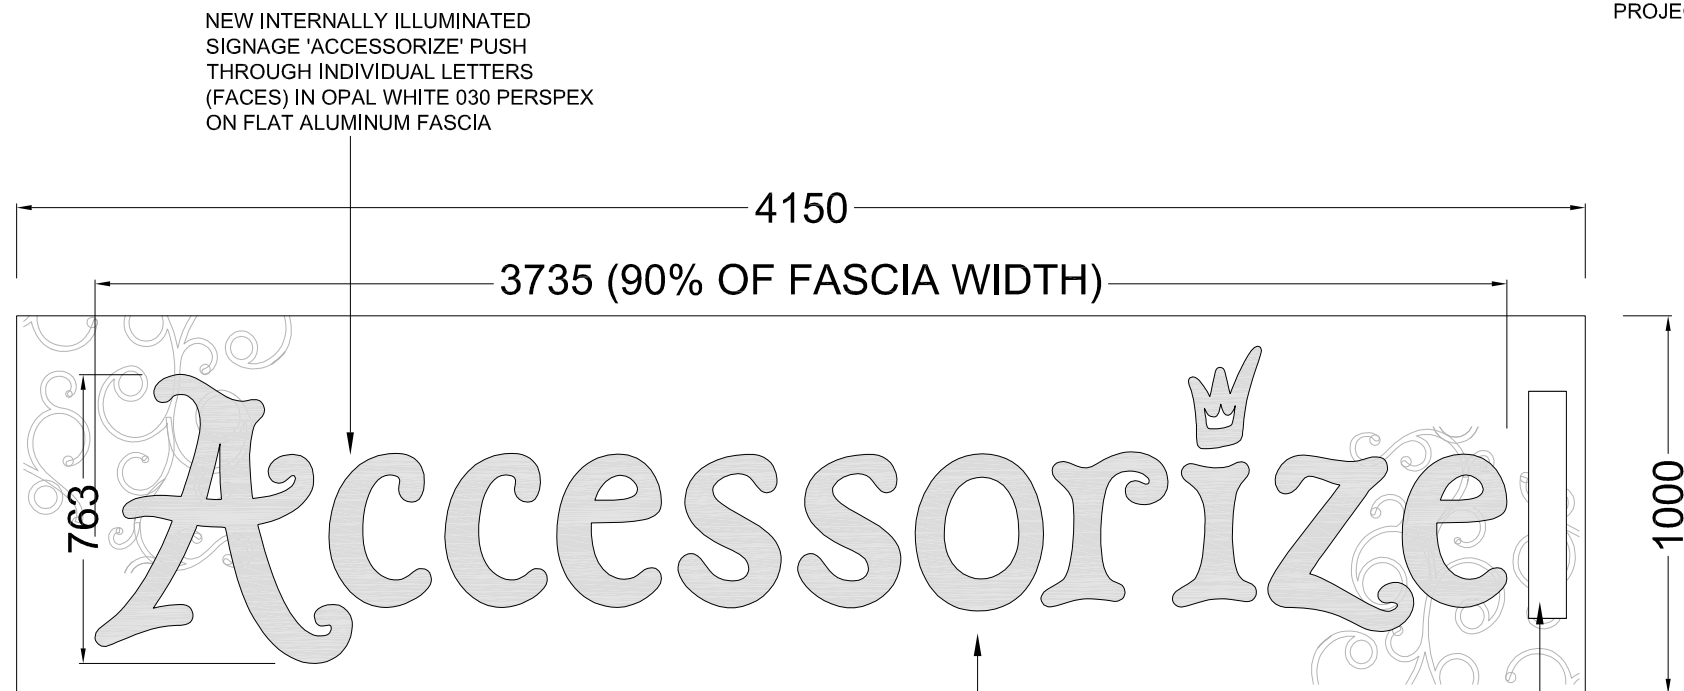

PROPOSED FASCIA SIGN DETAIL SCALE 1:50

FASCIA BACKGROUND DECORATED SEMI-MATT JET BLACK (RAL 9005) 50% GLOSS/50% WITH PATTERN APPLIED IN BLACK GLOSS VINYL ACROSS THE WHOLE OF THE ACCESSORIZE FASCIA

INTERNALLY ILLUMINATED PROJECTING SIGN



SCALE IN METRES

Signage Information	
Restrictions	
Conservation Area?	No
Listed Building?	No
Other Planning Restrictions?	No
Signage	
Internally Illuminated Fascia?	Yes
Externally Illuminated Fascia?	No
Non Illuminated Fascia?	No
Internally Illuminated Projecting Sign?	Yes
Externally Illuminated Projecting Sign?	No
Non Illuminated Projecting Sign	No
Accessorize.com	Yes
Monsoon.co.uk	No
Monsoon.eu	No
Monsoonusa.com	No
Monsoon.ru	No
Local Language requirement	No
Compliance with Standards	
Are all logos 90% height/width of available space?	Yes
Are all logos located on the exterior of the shopfront?	Yes
Does the signage comply fully with Monsoon Standards	Yes

MONSOON
Accessorize

Notting Hill Village, 1 Nicholas Road,
London, W11 4AN
☎ 020 3372 3183 📠 020 3372 3007
✉ sjones@monsoon.co.uk

JOB NO. XXXX	
blass DESIGN CONSULTANTS TEL 020 8822 5222 FAX 020 8822 5201 EMAIL: info@blass.co.uk UNIT 2 • CORNWALL WORKS • CORNWALL AVENUE • LONDON N3 1LD	
Site Address 4977(A) 235 CAMDEN HIGH STREET NW1 7BU	
Drawing Name PROPOSED SHOPFRONT AND SIGNAGE DETAIL	
Drawn Date 01-08-14	Drawn By HS
Scale(s) VAR@A3	
Drawing Number BDC-CAMDEN(A)-SS1-L001-0.5	
© Copyright Monsoon Accessorize Ltd	