



EXISTING SHOPFRONT
SCALE 1:20

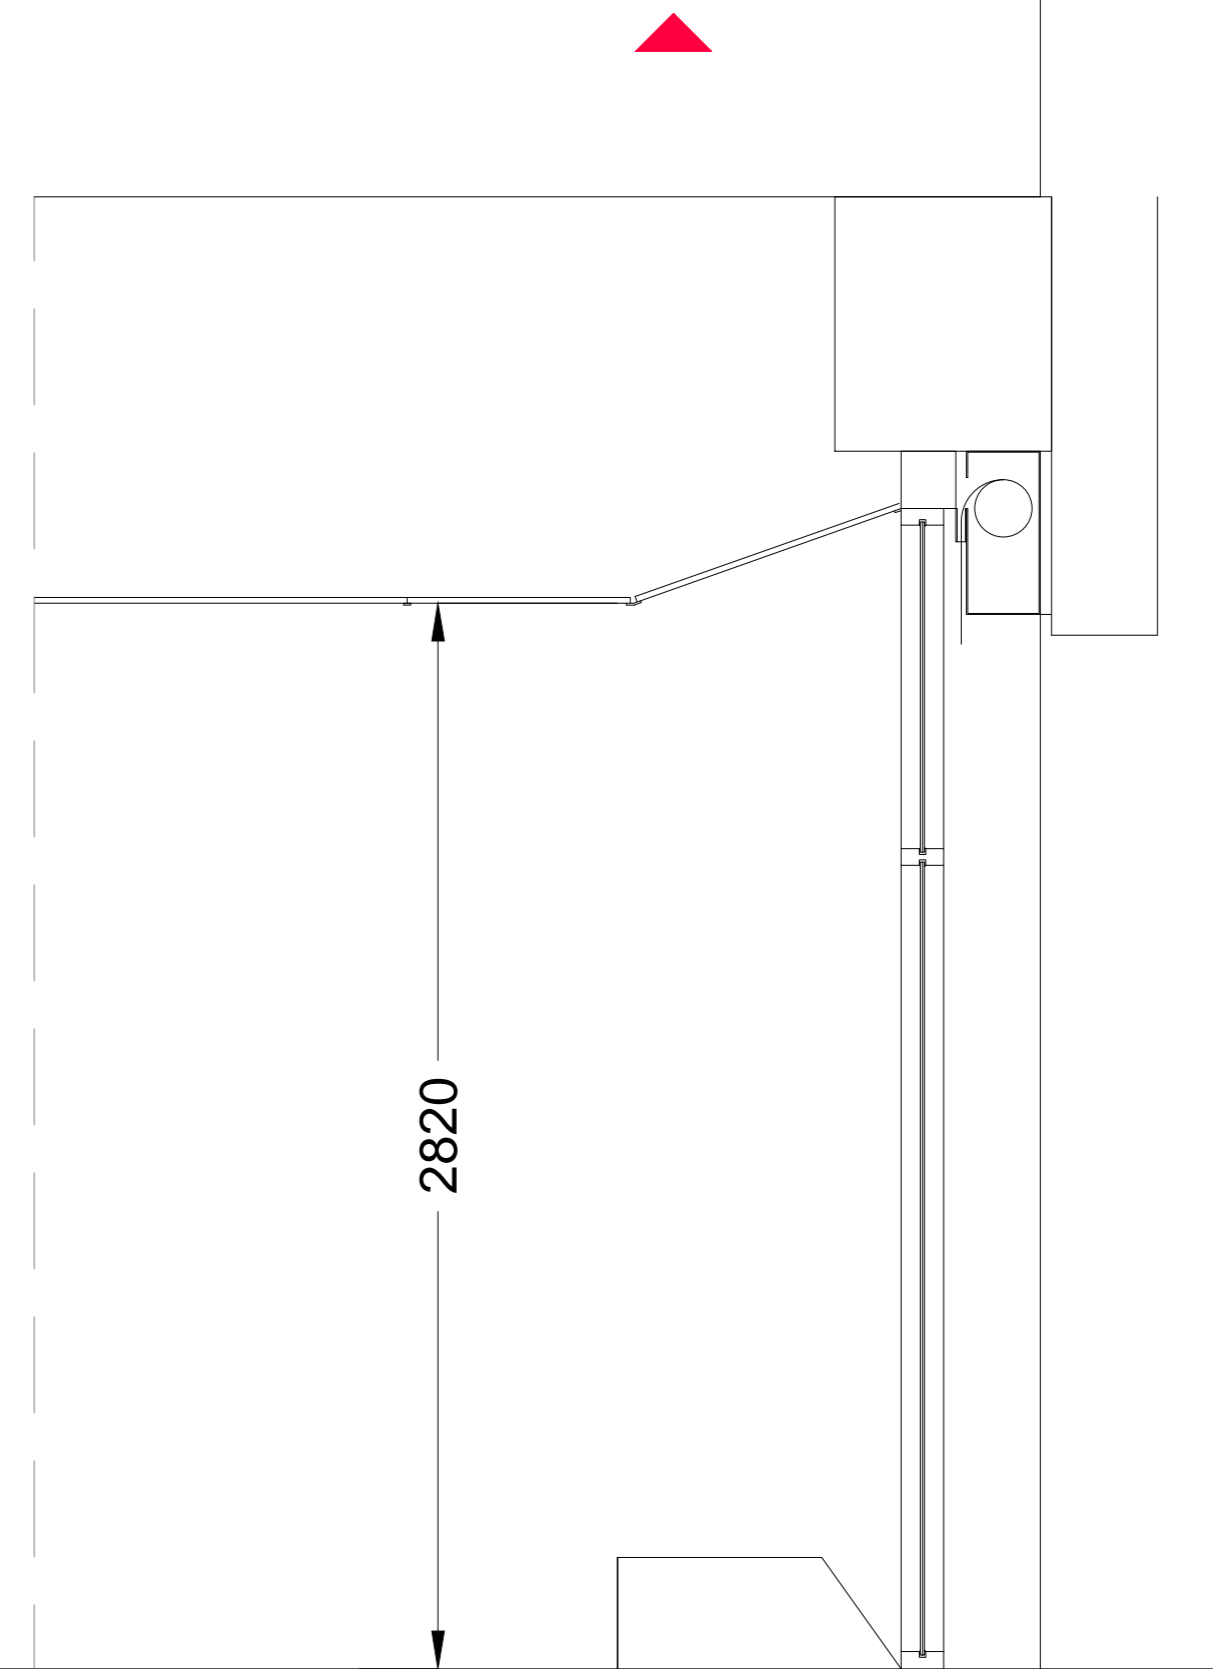

EXISTING SHOPFRONT SECTION
SCALE 1:20

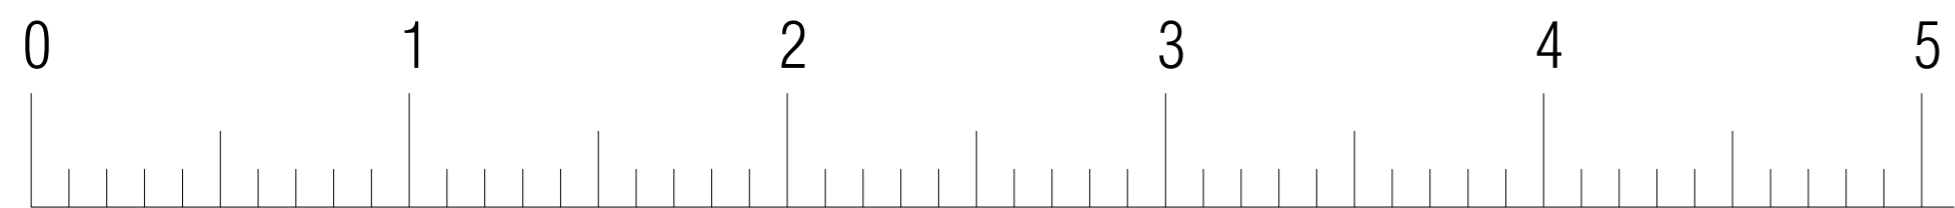

SCALE IN METRES

MONSOON
Accessorize

Notting Hill Village, 1 Nicholas Road,
London, W11 4AN
t 020 3372 3183 (020 3372 3007
sjones@monsoon.co.uk

JOB NO. TBC

bl *ass*

DESIGN CONSULTANTS
TEL 020 8802 5002 FAX 020 8802 5001 EMAIL studio@blass.co.uk
UNIT 2 • CORNWALL WORKS • CORNWALL AVENUE • LONDON N16 1LD

Site Address
ACCESSORIZE
235 CAMDEN HIGH STREET

Drawing Name
**EXISTING
SHOPFRONT**

Drawn Date 27-08-14 Drawn By KK

Scale(s) 1:20@A2

Drawing Number BDC-CAMDEN(A)-EXT-L002

© Copyright Monsoon Accessorize Ltd