


NOTE:

ALL MEASURES IN THIS DRAWING
ARE INDICATIVE ONLY AND IT IS
RESPONSIBILITY OF THE CONTRACTOR
TO VERIFY THEM ON SITE

MEASURES ARE AXPRESED IN MILLIMETRES

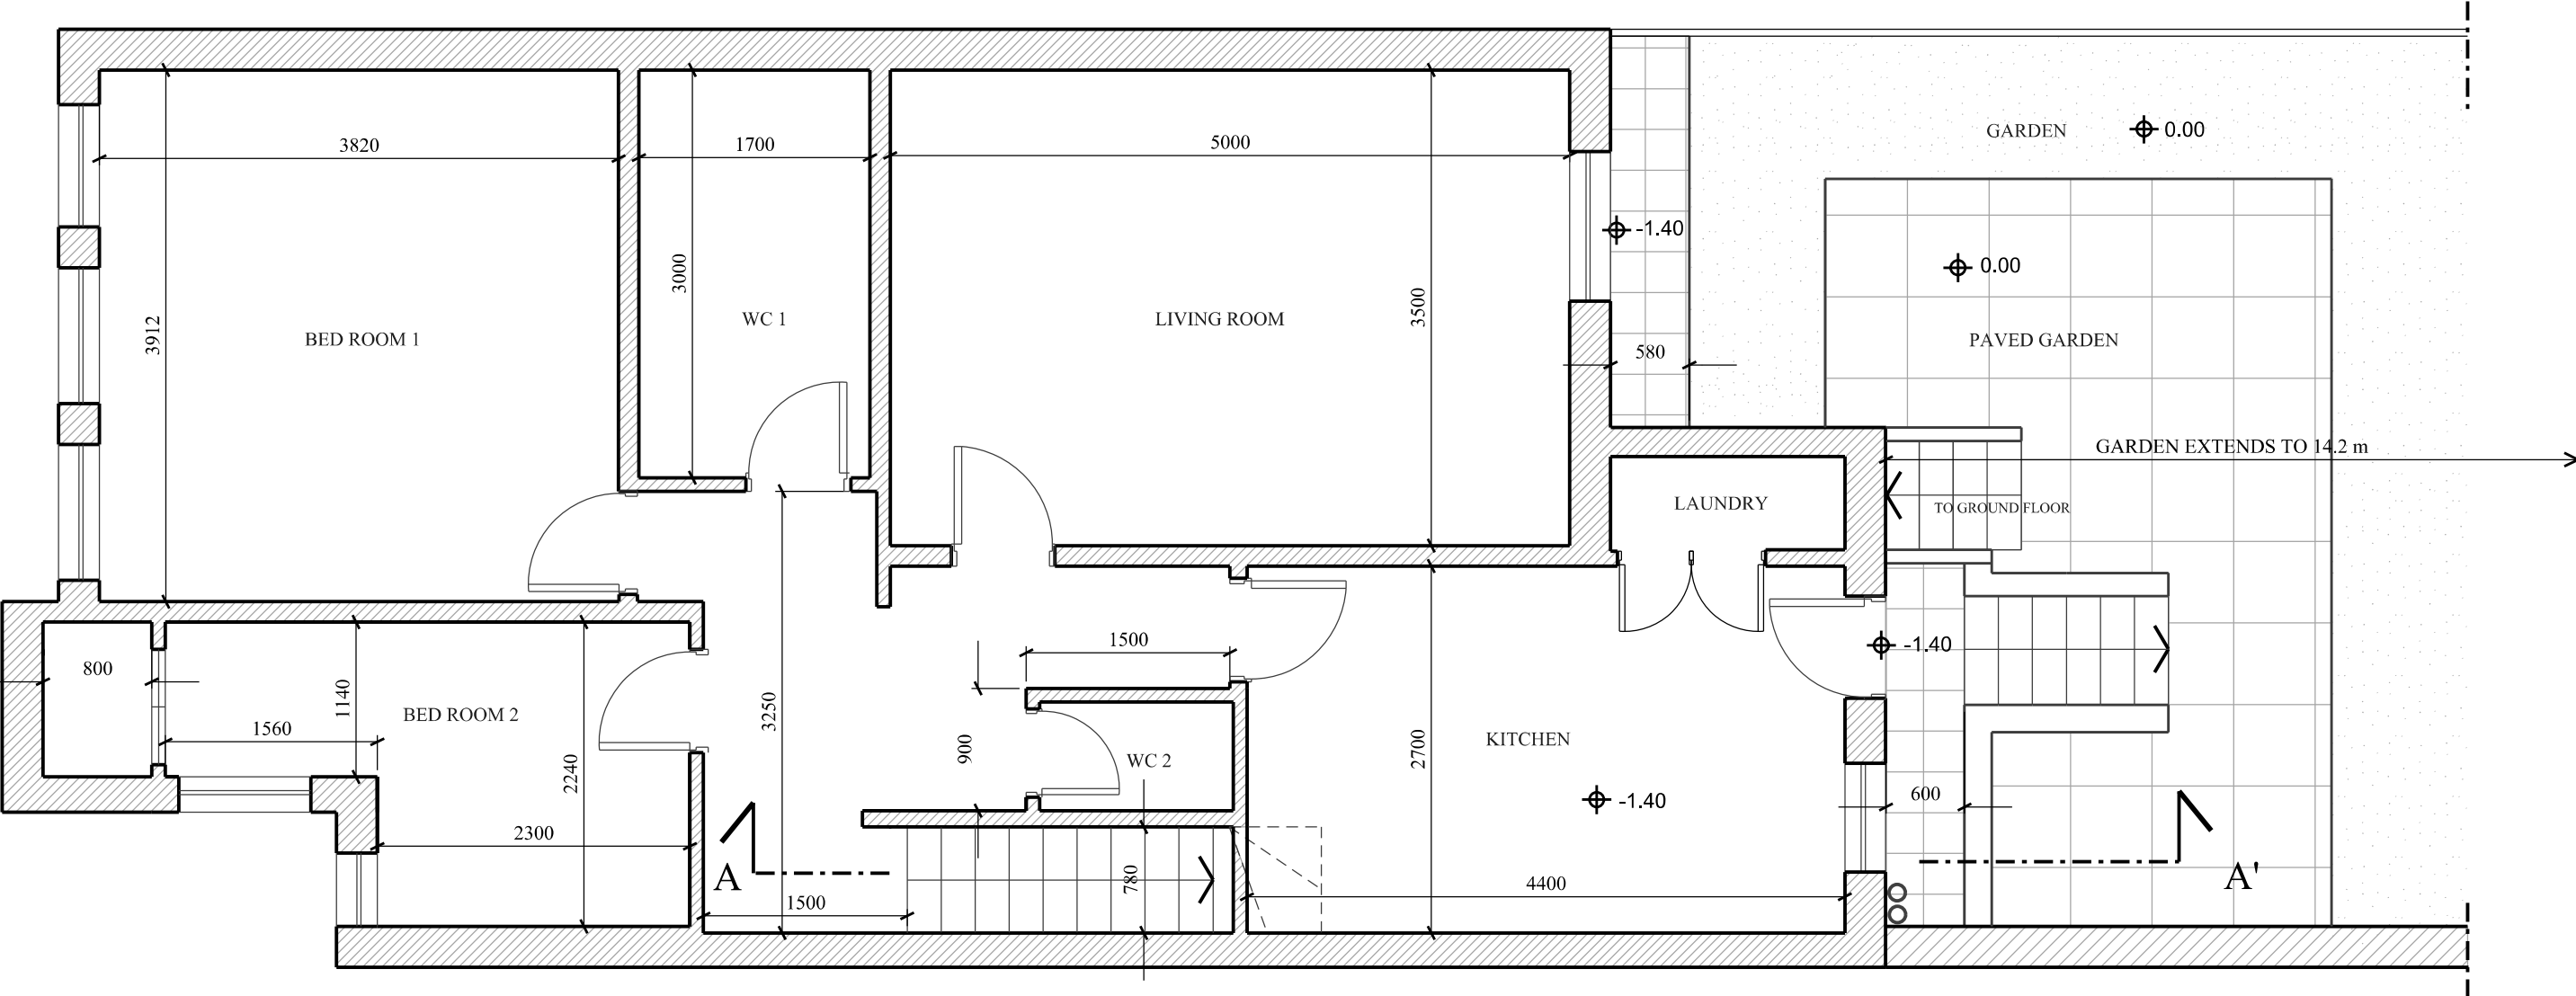

EXISTING BASEMENT PLAN

PROJECT

Flat 1
8 Dennington Park Road
West Hampstead
NW6 1BA

TITLE

PLANNING APPLICATION
FOR REAR EXTENSION
EXISTING BASEMENT PLAN

ARCH

Pietro Belli (ARB)
19B Lambolle Road
London NW3 4HS
m. +44 (0)7930474754
pietrobellidesign@gmail.com

DATE

AUGUST 2014

SCALE

DRAWING No.

1: 50 @ A3

01A