


NOTE:
 ALL MEASURES IN THIS DRAWING
 ARE INDICATIVE ONLY AND IT IS
 RESPONSIBILITY OF THE CONTRACTOR
 TO VERIFY THEM ON SITE
 MEASURES ARE EXPRESSED IN MILLIMETRES

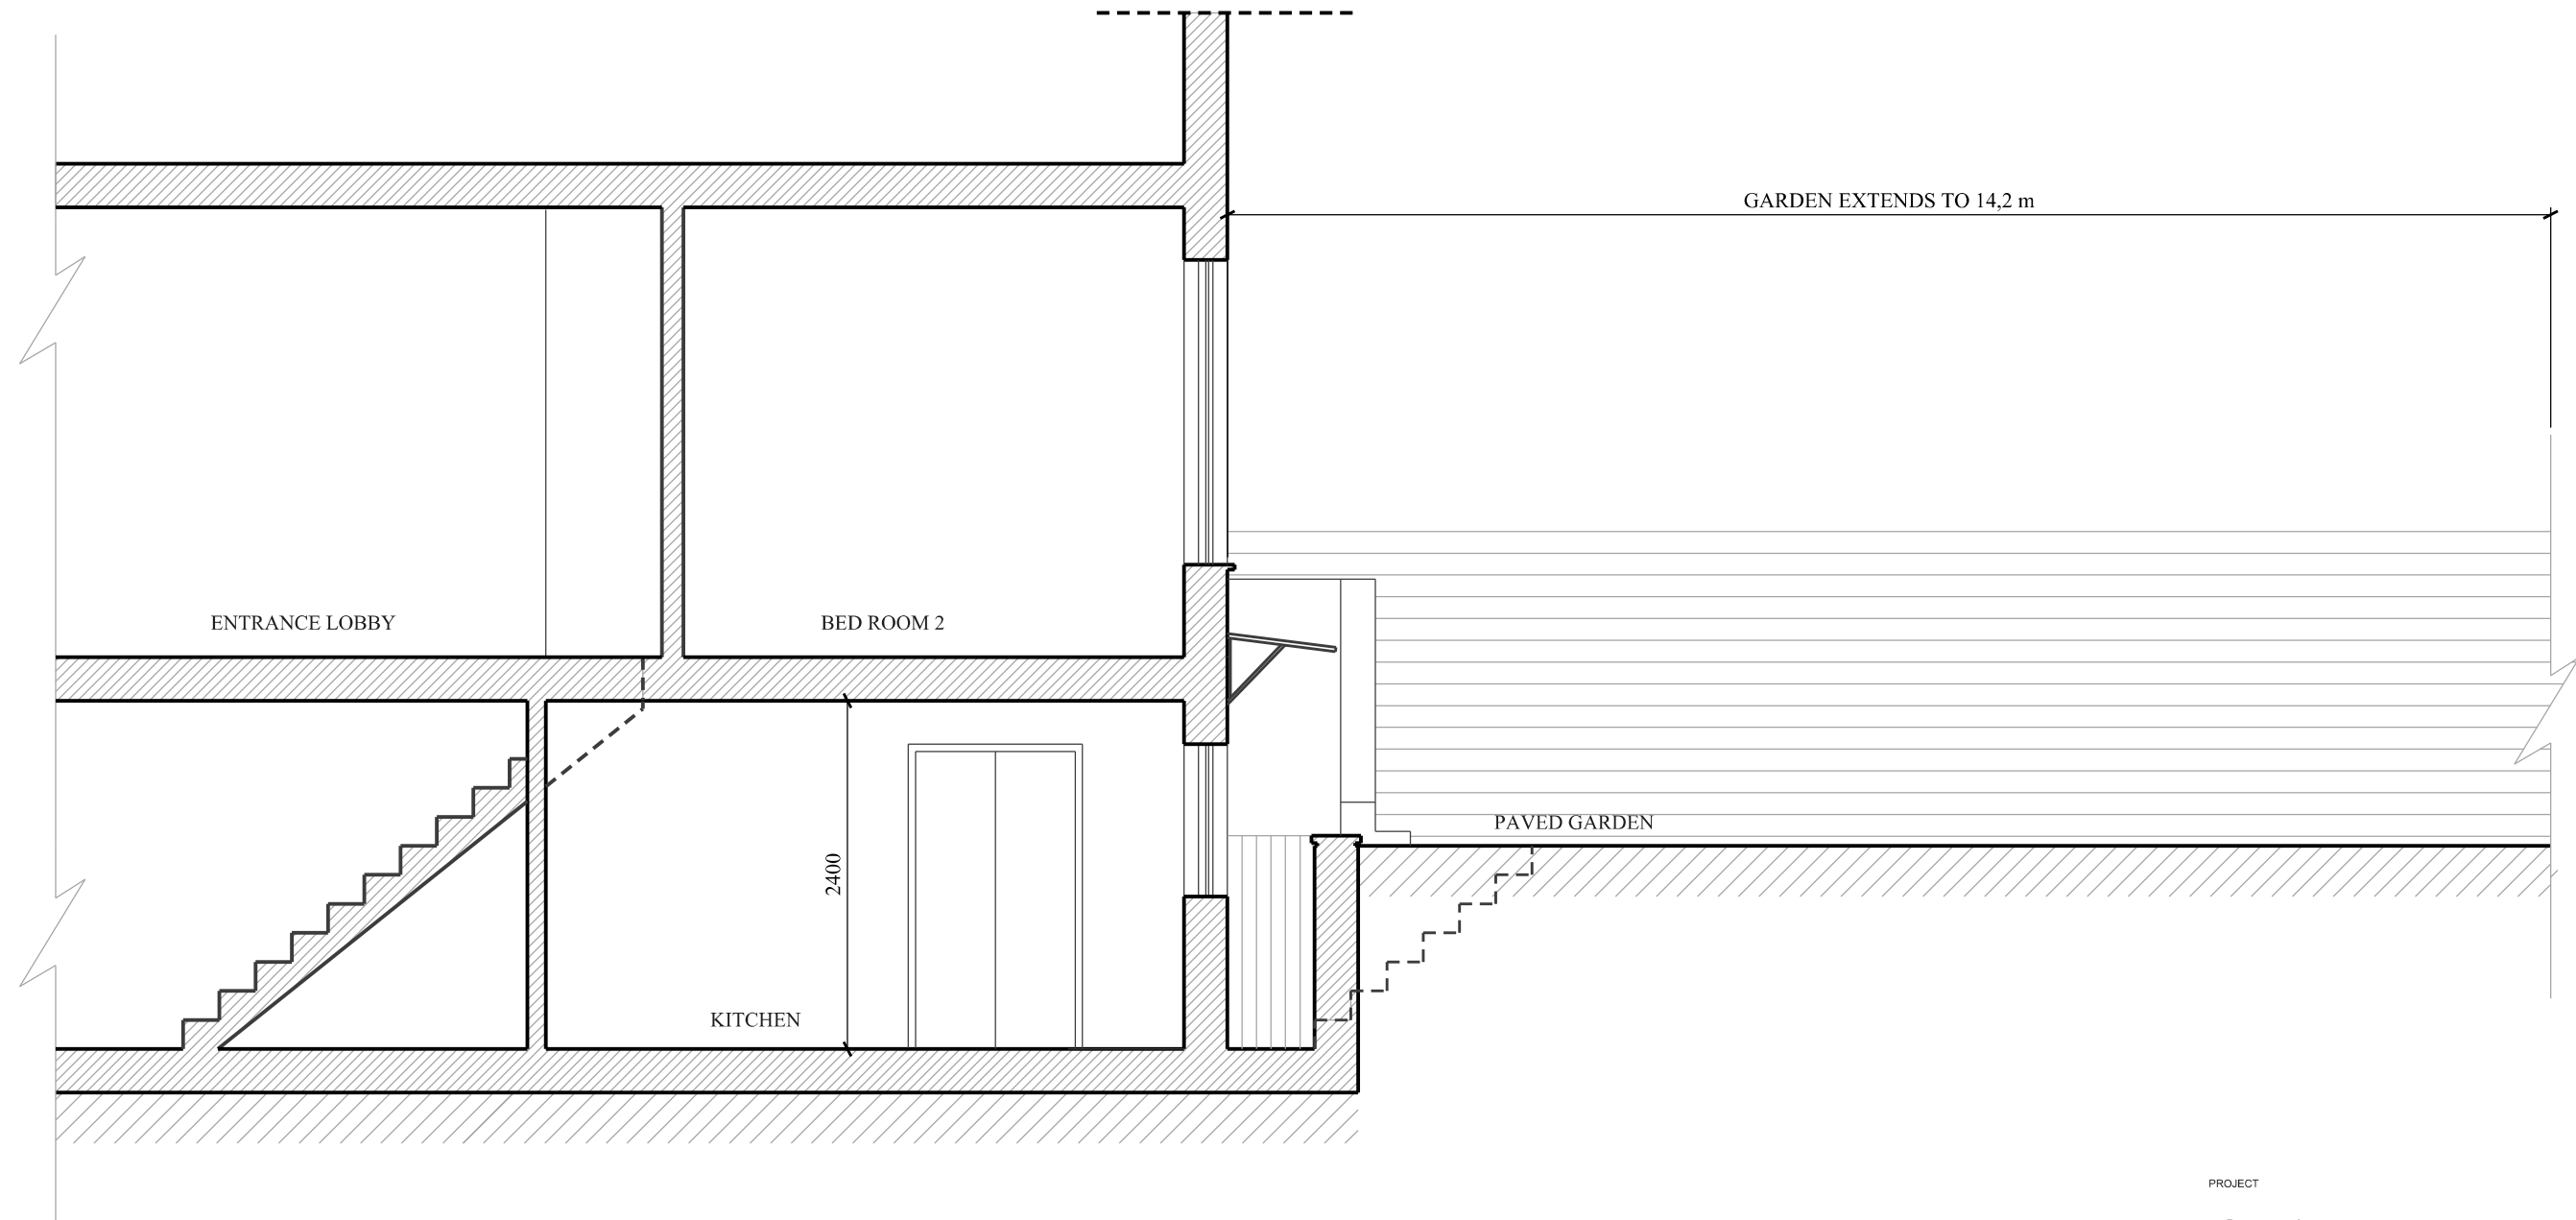

EXISTING SECTION A/A'



PROJECT
 Flat 1
 8 Dennington Park Road
 West Hampstead
 NW6 1BA

TITLE
 PLANNING APPLICATION
 FOR REAR EXTENSION
 EXISTING SECTION

ARCH
 Pietro Belli (ARB)
 19B Lambolle Road
 London NW3 4HS
 m. +44 (0)7930474754
 pietrobellidesign@gmail.com

DATE
 AUGUST 2014

SCALE
 1: 50 @ A3

DRAWING No.
04A