





Station House, Swiss Cottage

Materials Statement:
External alterations

26 August 2014

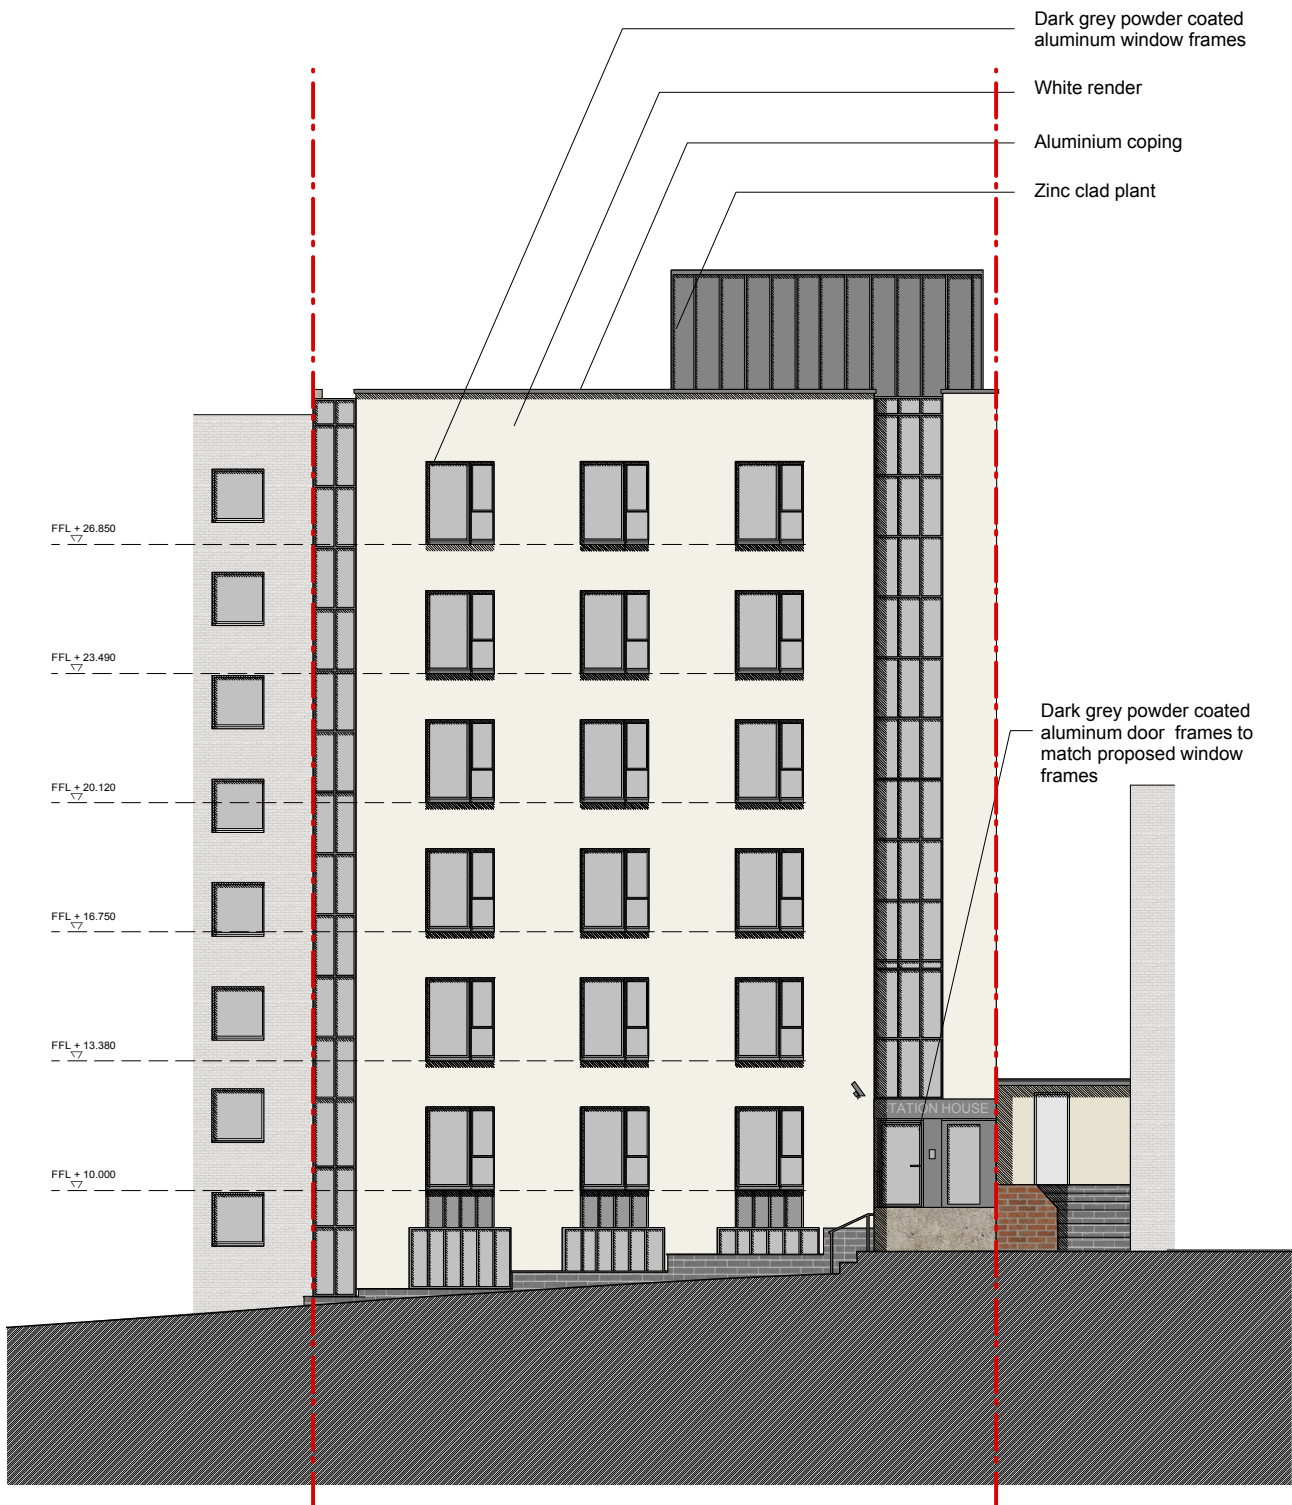

Proposed
South Elevation

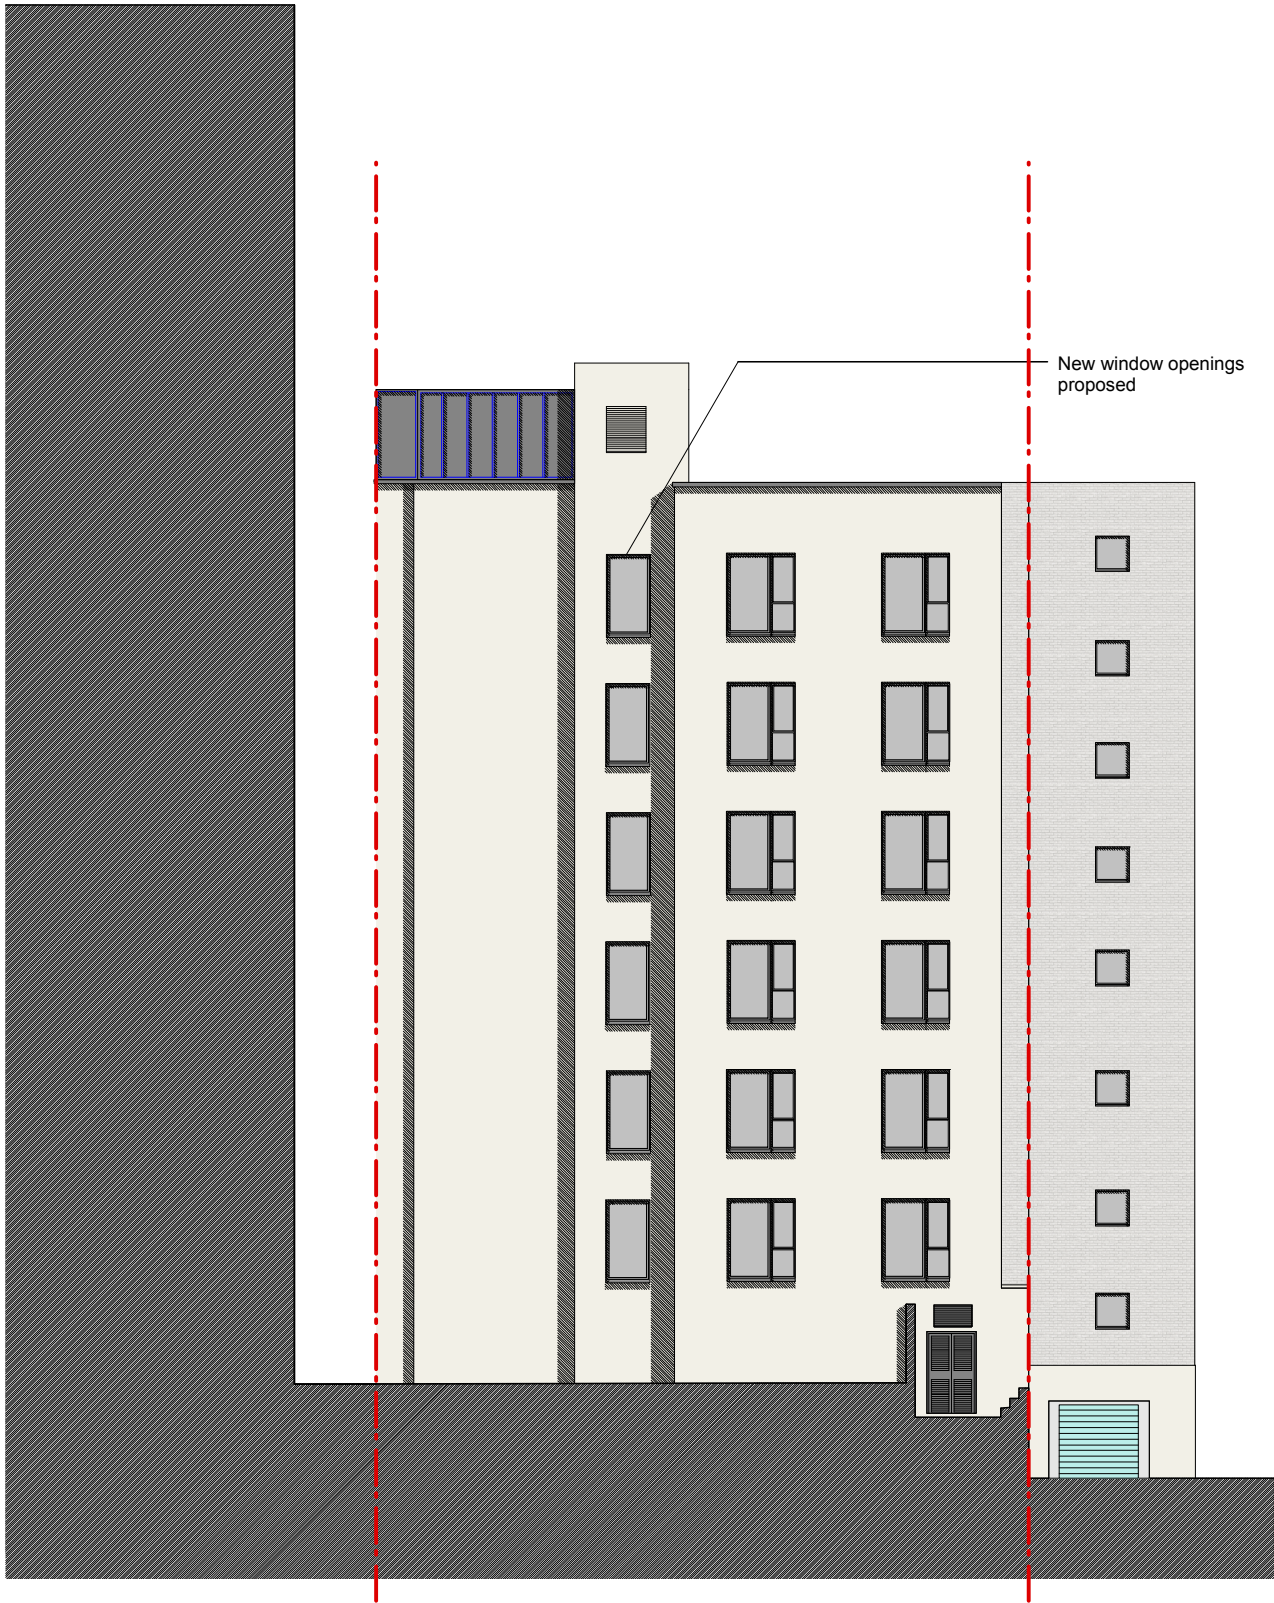

Proposed
North Elevation



Dark grey powder coated aluminum door frames



White render and aluminium coping



Zinc roofing material



Dark grey powder coated aluminum windows