




**-01 Existing - Basement Level**  
 1 : 50

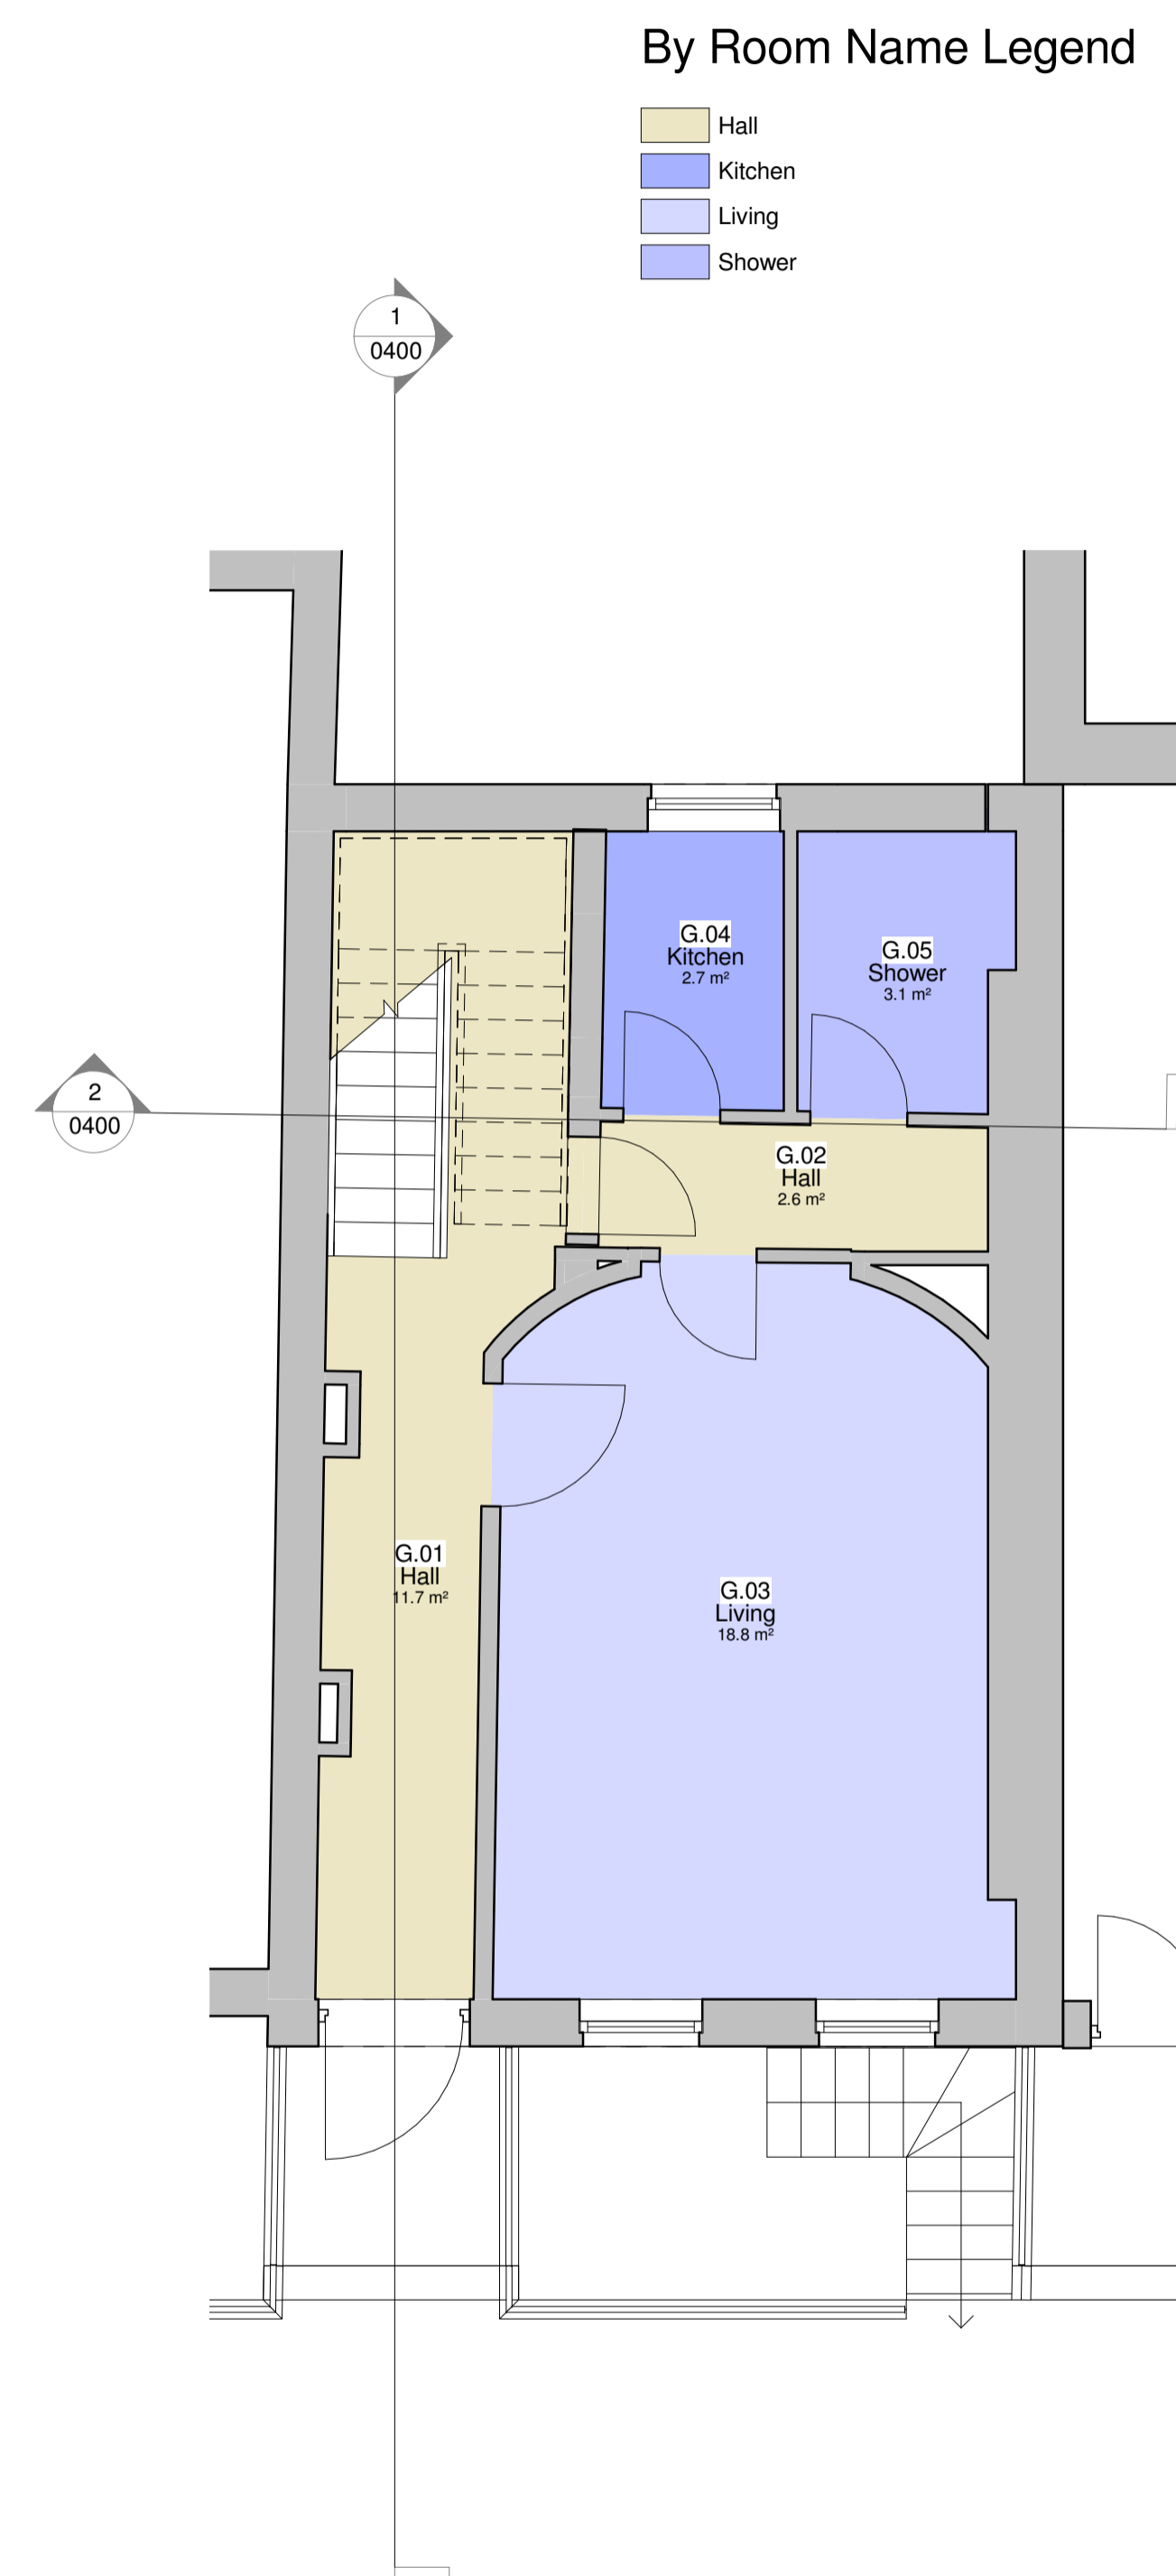

**00 Existing - Ground Floor**  
 1 : 50

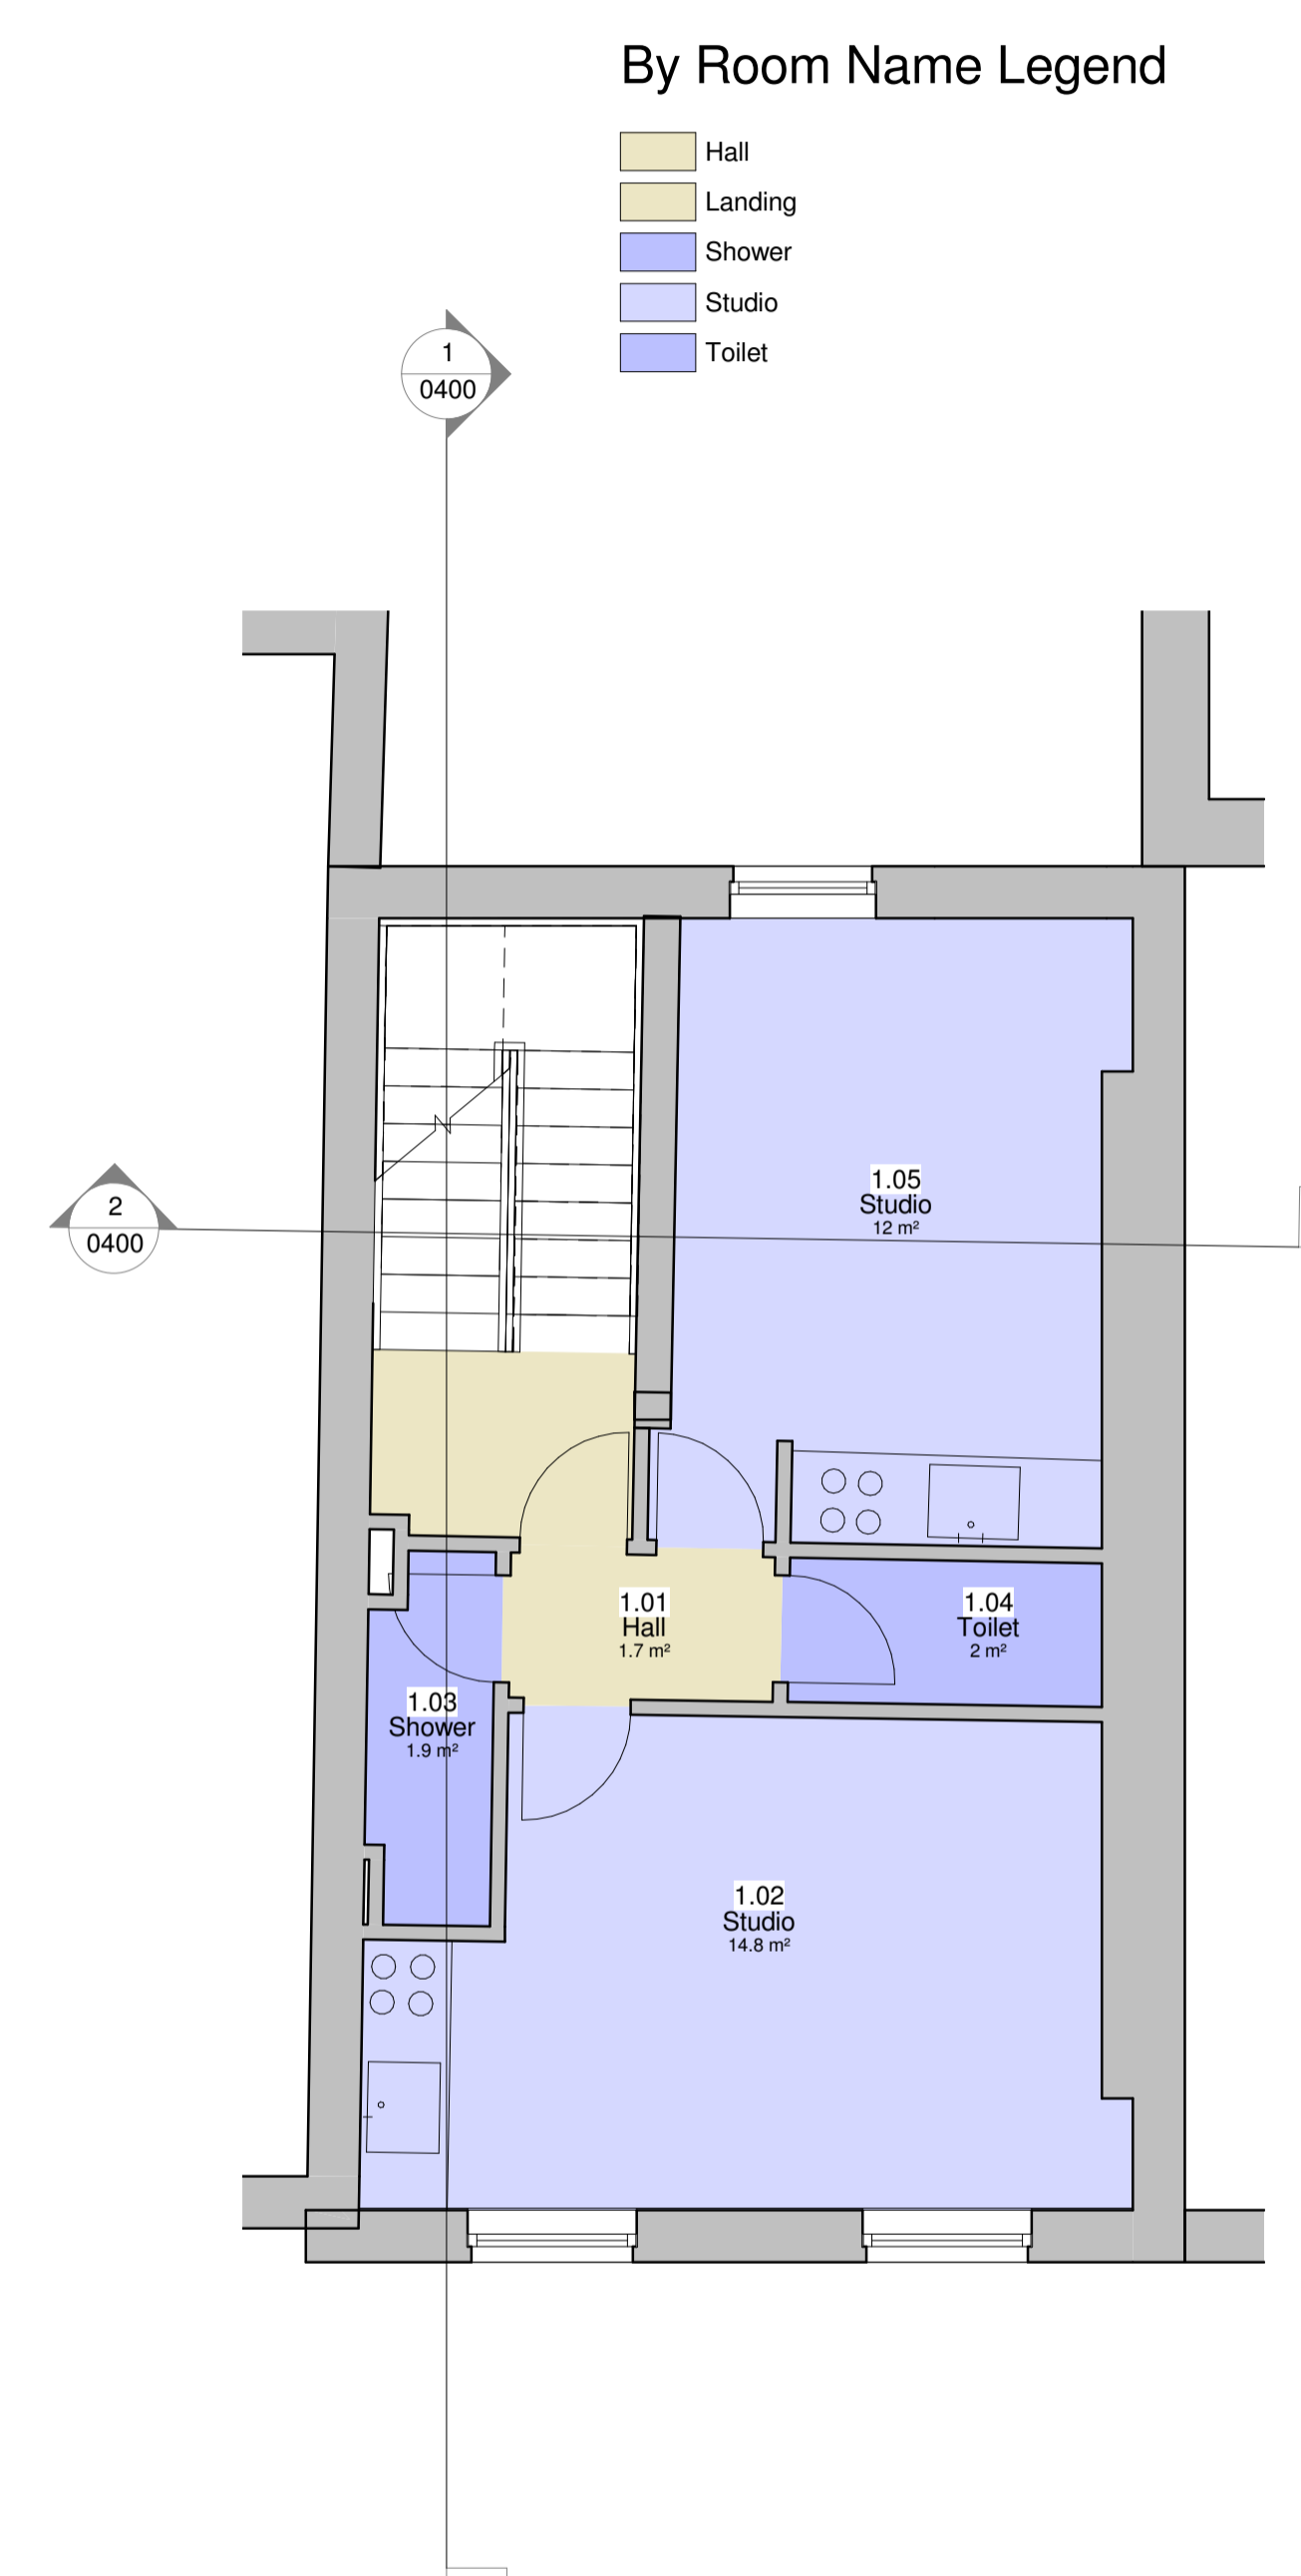

**01 Existing - First Floor**  
 1 : 50

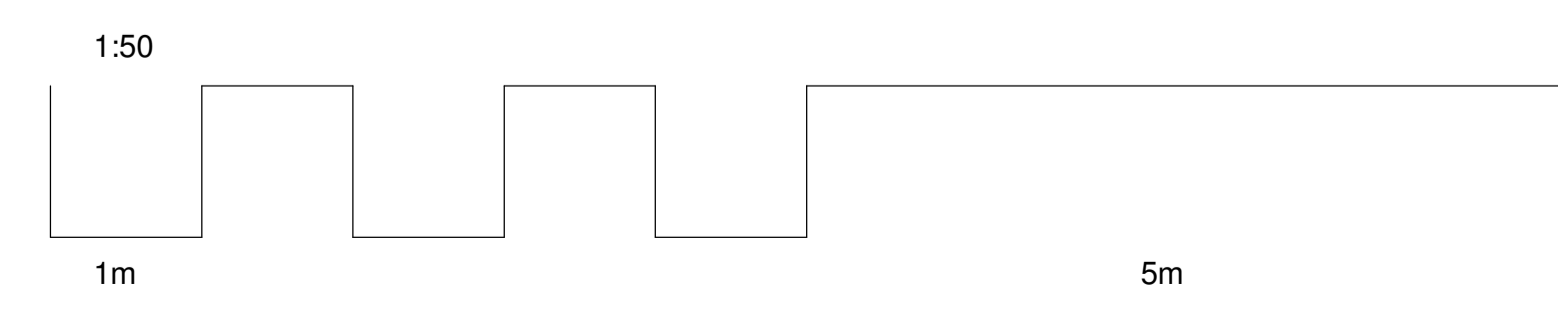

Rev	Date	Init	Notes	Clkd

Client  
**Sudaj Ltd.**

Drawing Originator  
**AWW inspired environments**  
 London - 7 Birchen Lane, London, EC3N 3BW 020 7160 6000  
 Bristol - Rivergate House, Bristol, BS1 1LS 0117 923 2525  
 Plymouth - East Quay House, Plymouth, PL4 0HN 01752 261 282  
 RIBA Chartered Practice www.aww-uk.com

Project Title  
**82 Guilford Street**  
 Bloomsbury, London. WC1N 1DF

Drawing Title  
**Existing Basement, Ground and 1st Plans**

Scale	Sheet	Drawn	Checked	Date
1 : 50	A1	DB	JB	15/07/2014
Status	Project No.			
<b>Planning</b>	<b>3317</b>			
Drawing Reference	Drawing No.	Revision		
<b>AWW-3317-A-DB-Planning</b>	<b>0200</b>			