

- **Pre-Planning**    ○ Construction  
○ Planning    ○ As Built  
○ Tender    ○ For Information  
○ Contract    ○ Preliminary

Drawn: EC    Checked: -  
Date: 13/08/2014  
Scale: 1:100 @ A3


Client: **Tajana Hoof**  
**Michel van Luitelaar**

Project: **3A Narcissus Road**  
**London NW6 1TJ**


Title: **EXISTING SECTION C**

No.	Rev.
<b>PL08</b>	-

Notes:  
Levels are approximate

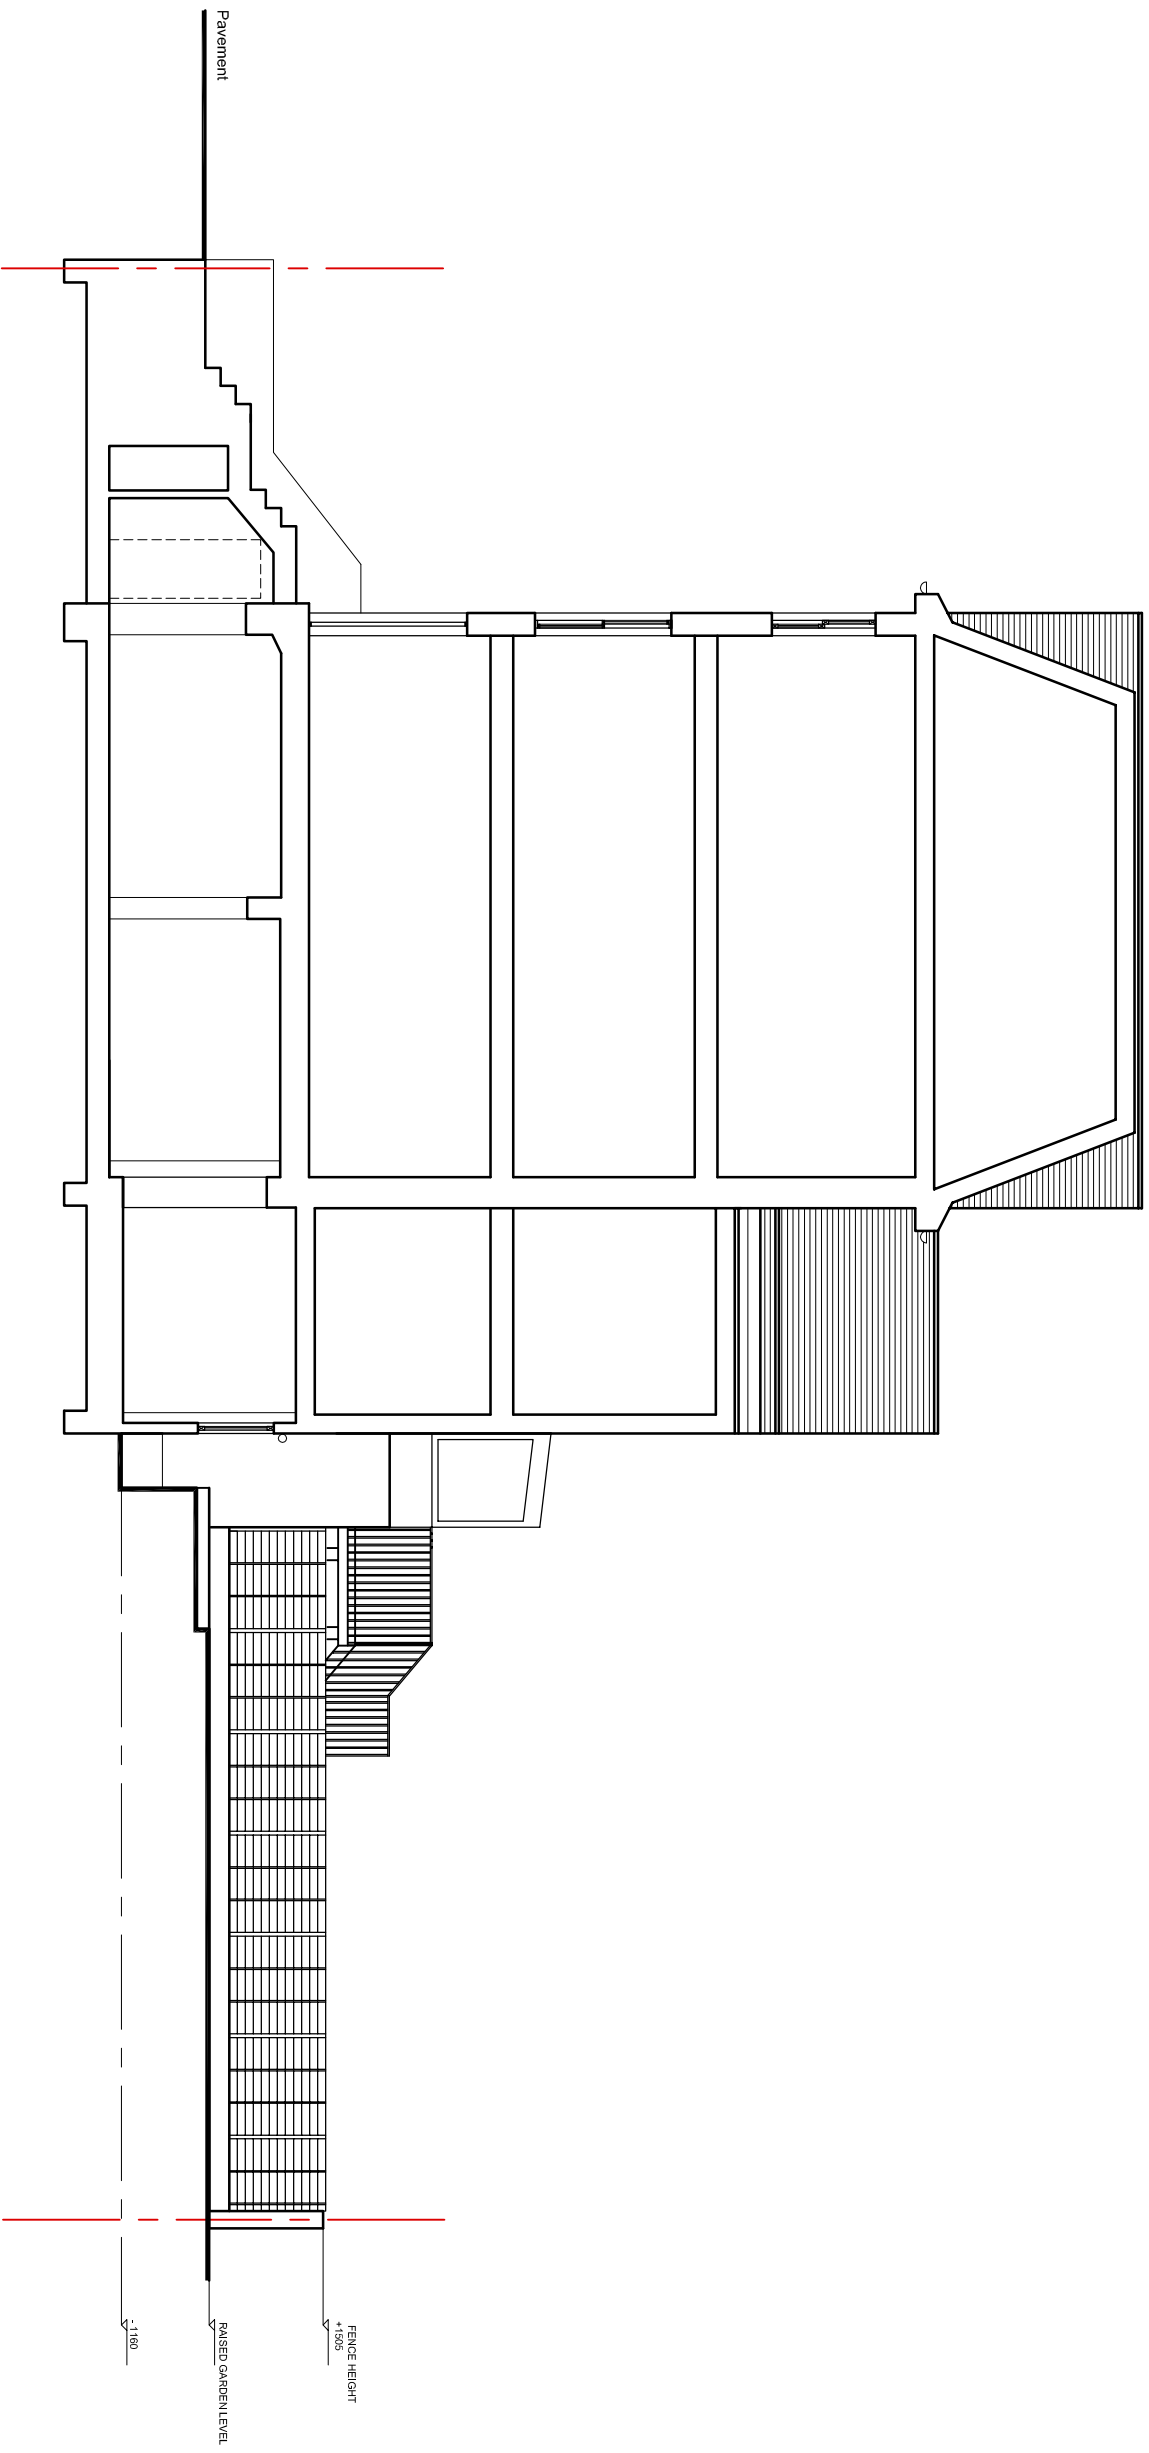

Do not scale from this drawing. Contractor to take and check all dimensions on site before work commences. Discrepancies to be reported to architect. Subcontractors to verify all dimensions on site before making shop drawings or commencing manufacture. This drawing is copyright.

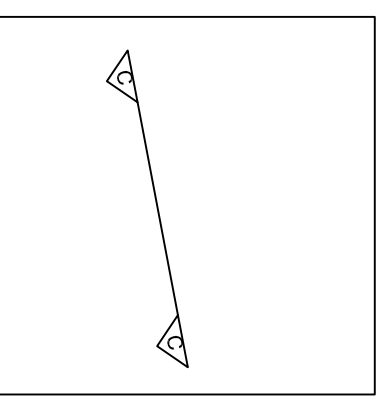

**PLANNING**