

- Pre-Planning Construction
 Planning As Built
 Tender For Information
 Contract Preliminary

Drawn: DS Checked: -
Date: 13/08/2014
Scale: 1:100 @ A3


Client: **Tajana Hoof**
Michel van Luitelaar

Project: **3A Narcissus Road**
London NW6 1TJ

Title: **PROPOSED ELEVATION**

No.	Rev.
PL11	-

Notes:
Levels are approximate

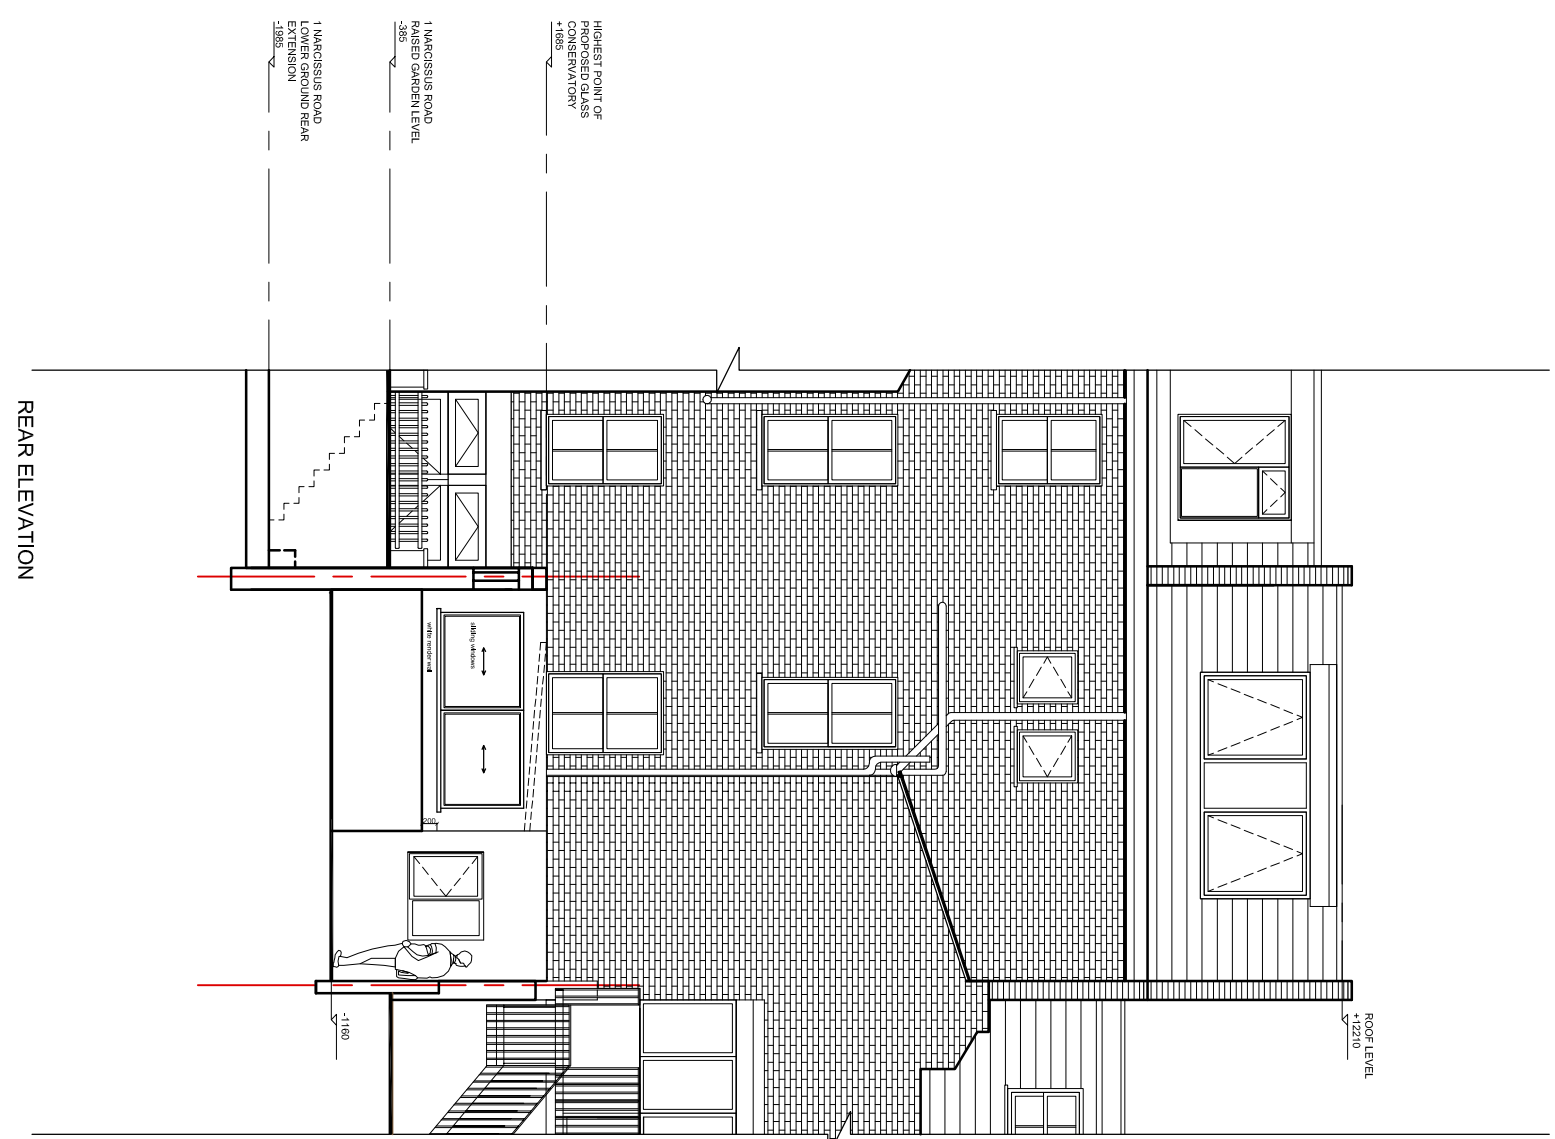

Do not scale from this drawing. Contractor to take and check all dimensions on site before work commences. Discrepancies to be reported to architect. Subcontractors to verify all dimensions on site before making shop drawings or commencing manufacture. This drawing is copyright.

PLANNING

