



NOTES:


1. DO NOT SCALE
2. DRAWINGS TO BE READ IN CONJUNCTION WITH ALL SERVICES AND STRUCTURAL ENGINEERS DRAWINGS & SPECIFICATIONS.
3. © COPYRIGHT. DRAWINGS NOT TO BE REPRODUCED OR USED WITHOUT PRIOR WRITTEN CONSENT.

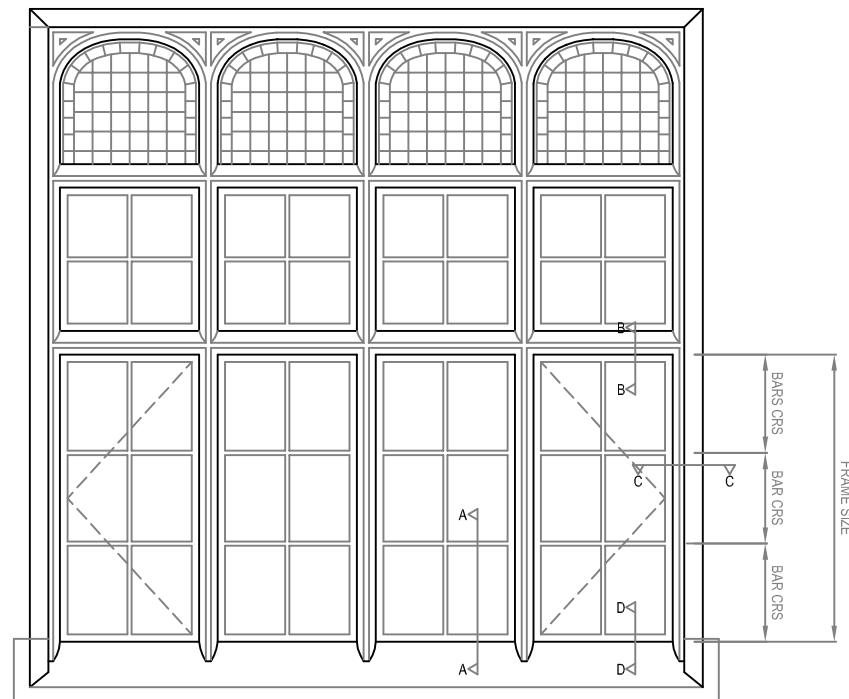


ELEVATION **NTS**

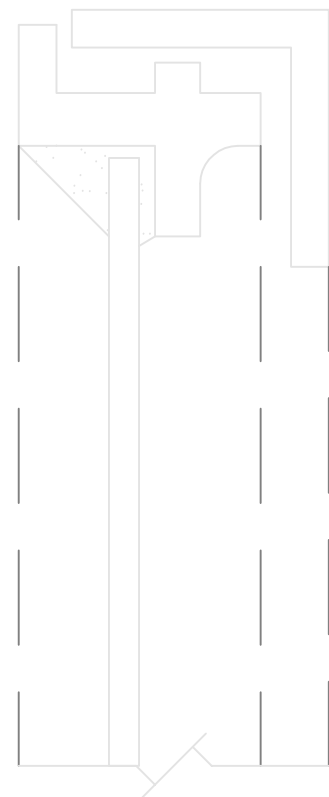

SECTION B-B **1:1**

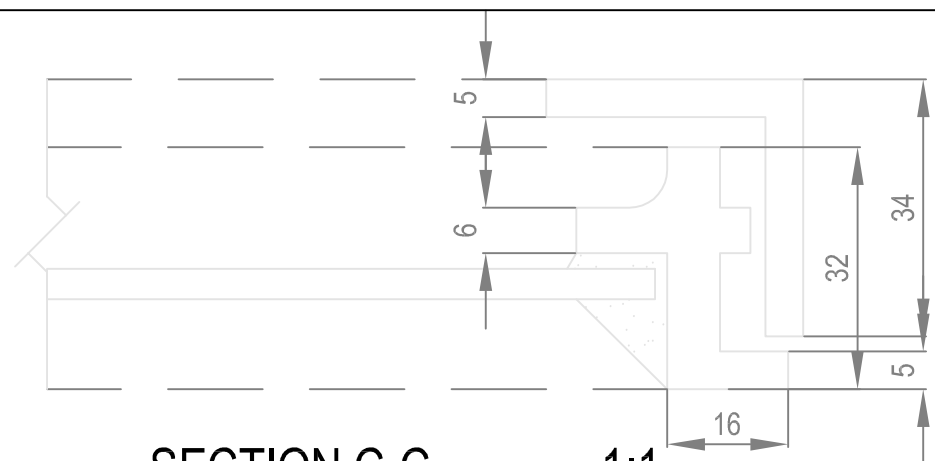


SECTION C-C **1:1**

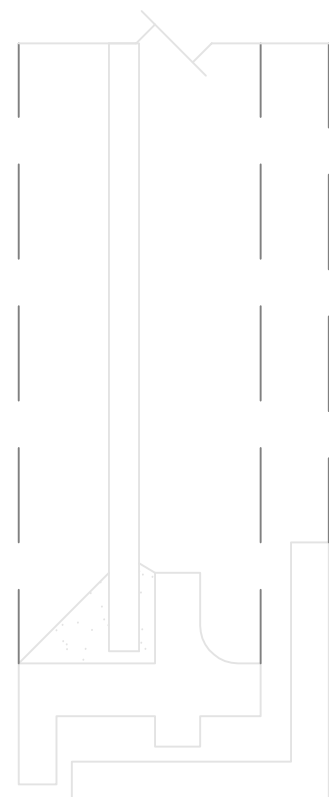

SECTION D-D **1:1**

SECTION
A-A **1:2**

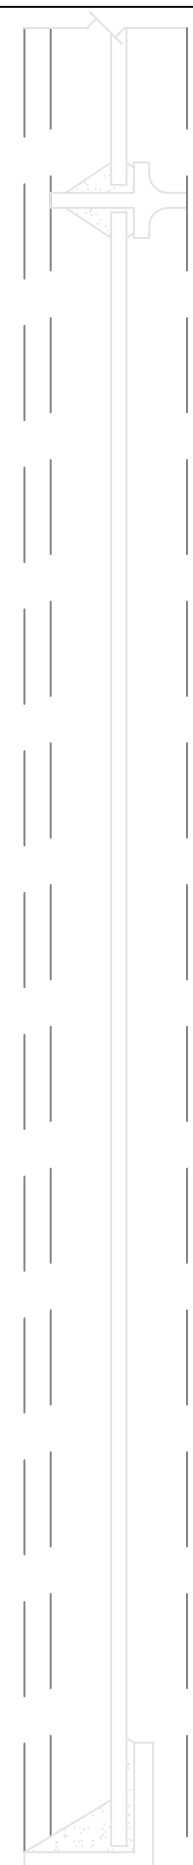

PLANNING ISSUE

REF	DATE	REVISION	DRN	CHK
-	-	-	-	-

SCALE @A3 DATE DRAWN BY CHECKED BY
AS SHOWN 08/05/14 CN LD

DRAWING

EXISTING WINDOW DETAILS:
EXAMPLE - METAL WINDOW

PROJECT
ROOF AND FACADE REPAIRS
REPAIRS AND REFURBISHMENT

CLIENT
ESCP

RIDGE

HARLING HOUSE TEL: 020 7593 3400
47-51 GREAT SUFFOLK ST. FAX: 01993 815004
LONDON
SE1 0BS

www.ridge.co.uk

DRG NO	REV
132357-A-015	-

FILE REFERENCE:

XREF FILE REFERENCE: