


Site Location Plan

Flat 1, Fielding Court, London, WC2H 9LN

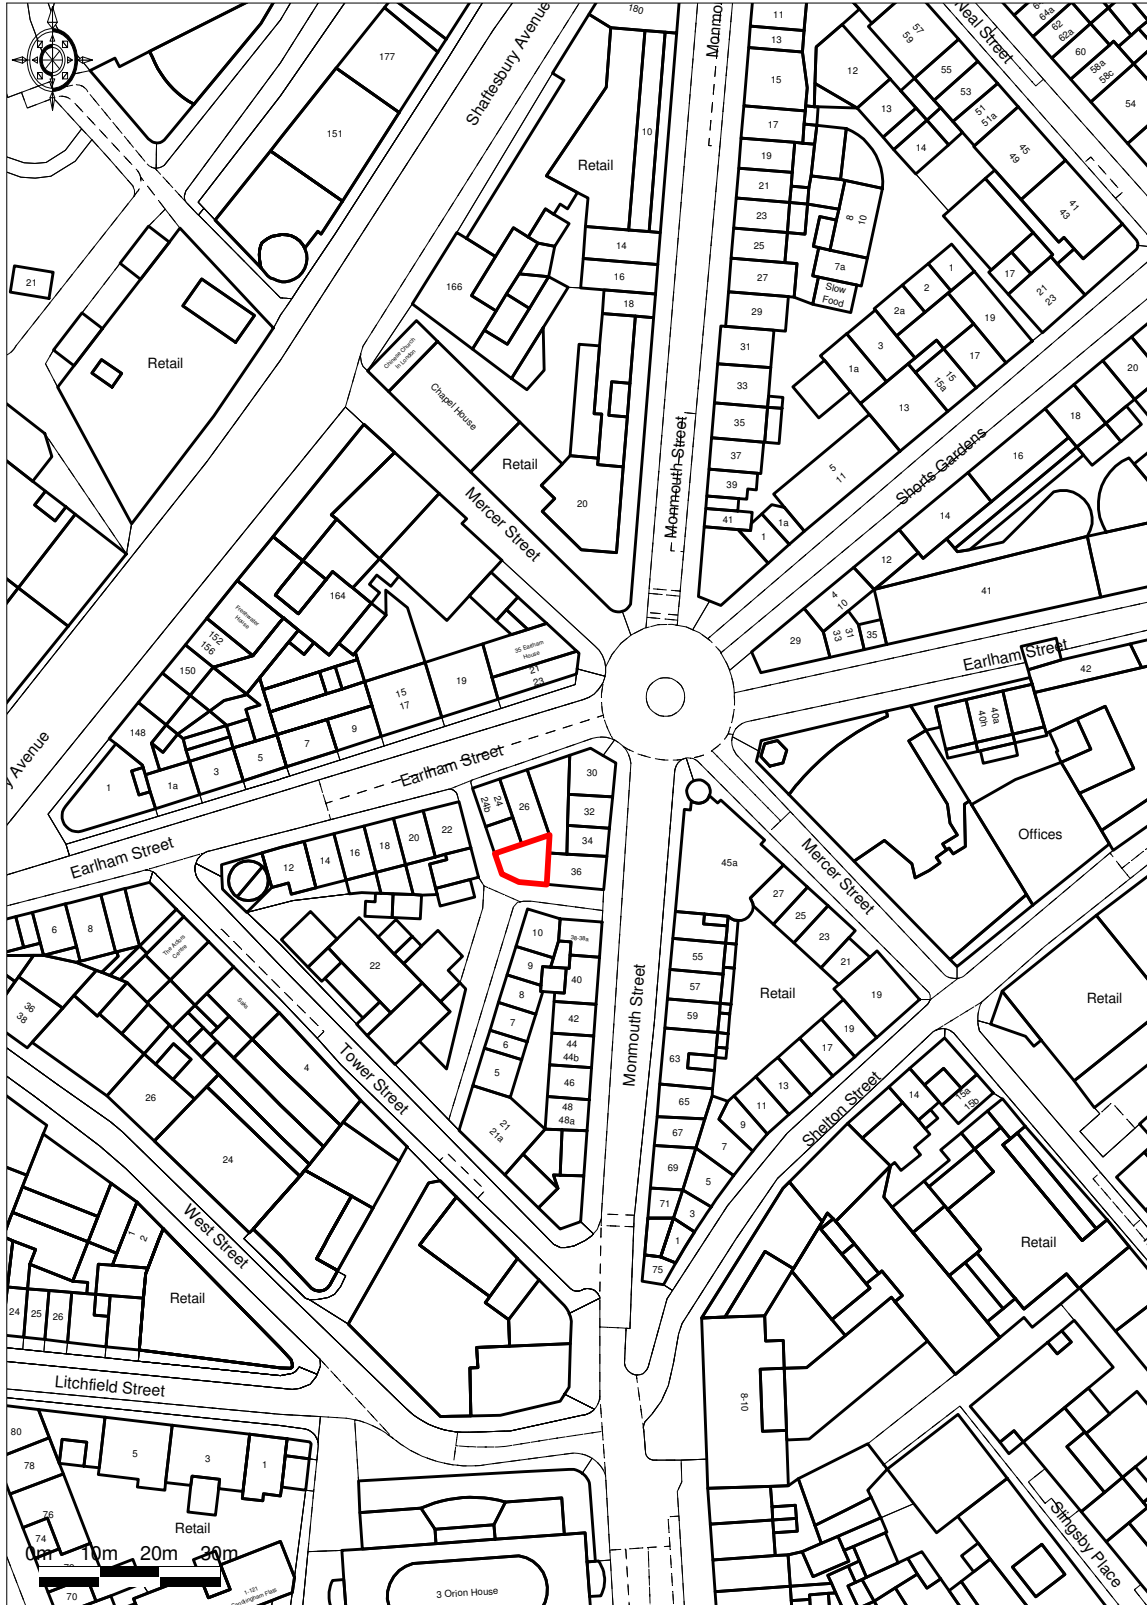

© UKMap Copyright The GeoInformation Group 2014
Licence No. LANDMLON100003121118. Plotted Scale - 1:1250

ROLFE JUDD LTD, OLD CHURCH COURT, CLAYLANDS ROAD, THE OVAL, LONDON SW8 1NZ