



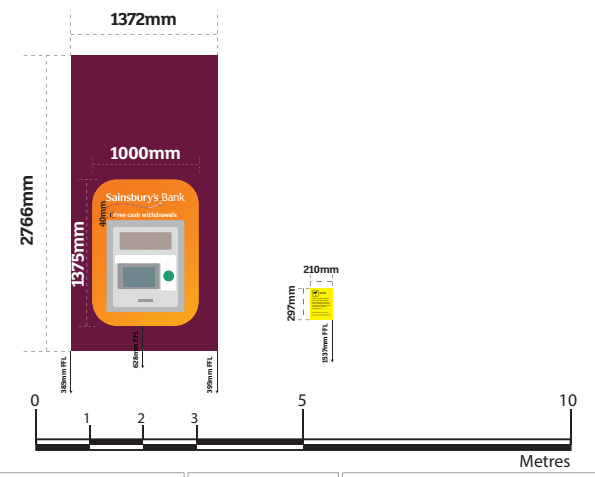

Elevation a

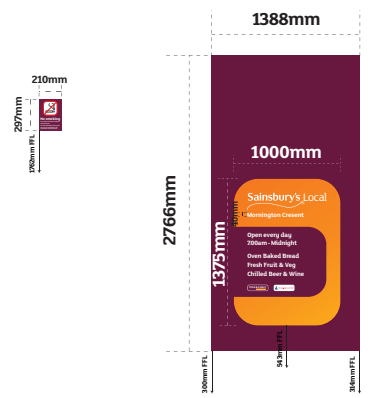

NOTES	REV	REVISIONS	DATE	REV	REVISIONS	DATE	ORIGINATOR	AUTHORISED	PROJECT
<div style="border: 2px solid green; padding: 5px; display: inline-block;">PDRM approved</div>	1#	Initial Layout.	08.08.14				RDS/NC	BH	MORNINGTON CRESENT LOCAL
							DATE 08.08.14	SCALE 1:50 @ A3	ADDRESS PROPOSED EXTERNAL ELEVATION
							DRAWING NUMBER 4005G04-EE	REVISION 1#	





Retail Design Solutions (Consultancy) Ltd

Retail Design Solutions (Consultancy) Limited, The M&S Store, Foundry Lane, Epsom, Surrey, Surrey, E20 2DB
Company Registration No. 4318344
Tel: 01753 224976
Fax: 01753 224976
www.retaildesignsolutions.com
info@retaildesignsolutions.com




STORE DEVELOPMENT GROUP, SAINSBURY'S SUPERMARKETS LTD
33 HOLBORN, LONDON, EC1N 2HT
TELEPHONE: 020 7695 6000 FAX: 020 7695 7610

Fascia Dims, 1:50 @ A3

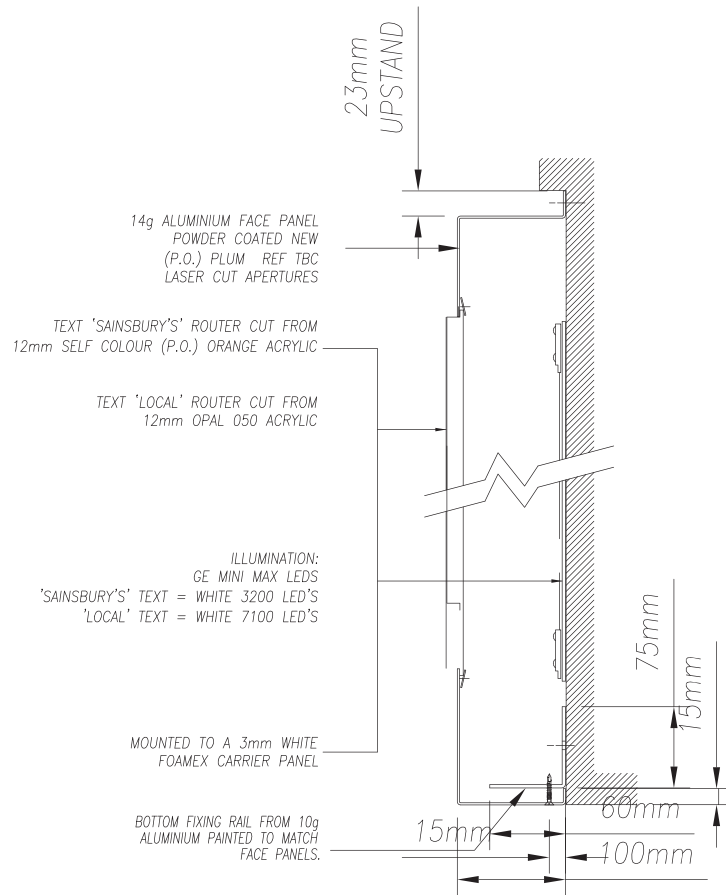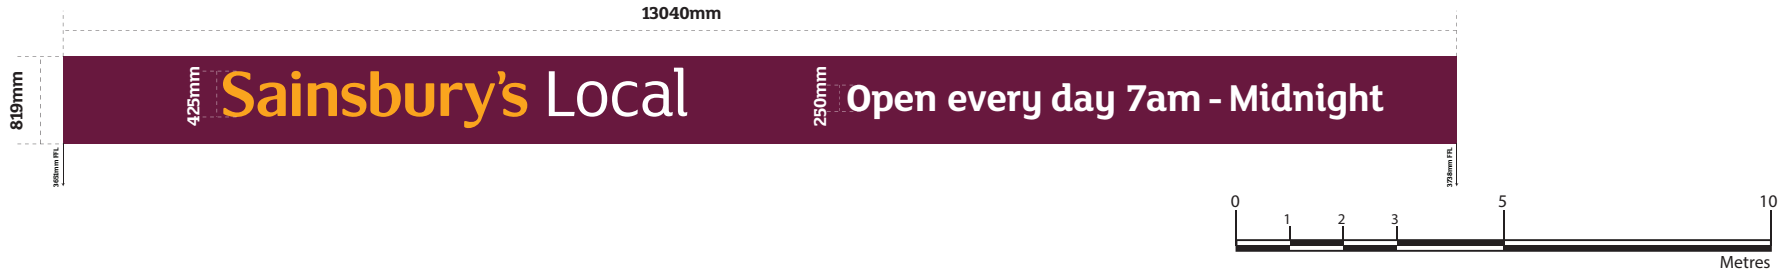


**Section through Sainsbury's Local text
1:5 @ A3**

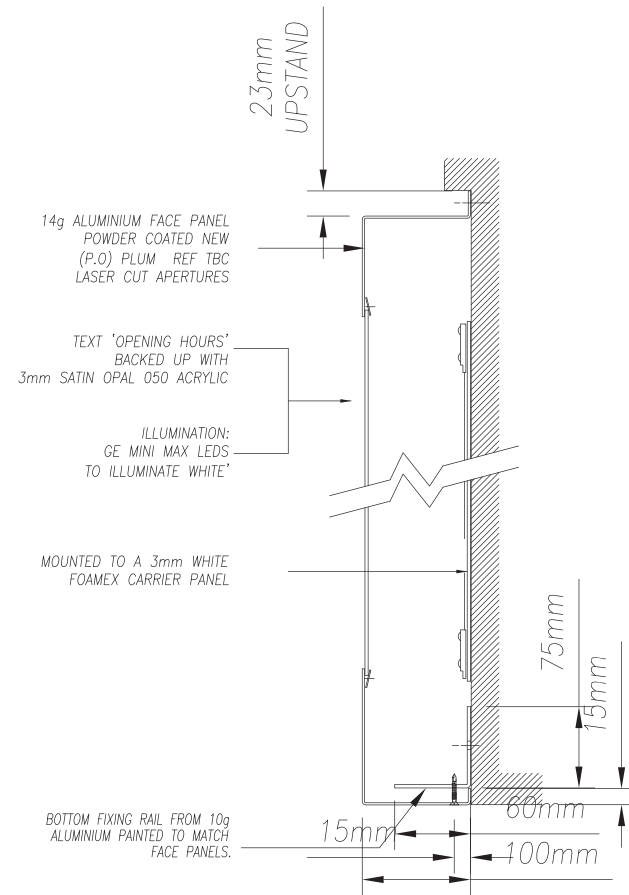

**Section through Opening hours text
1:5 @ A3**

1000x625mm Standard

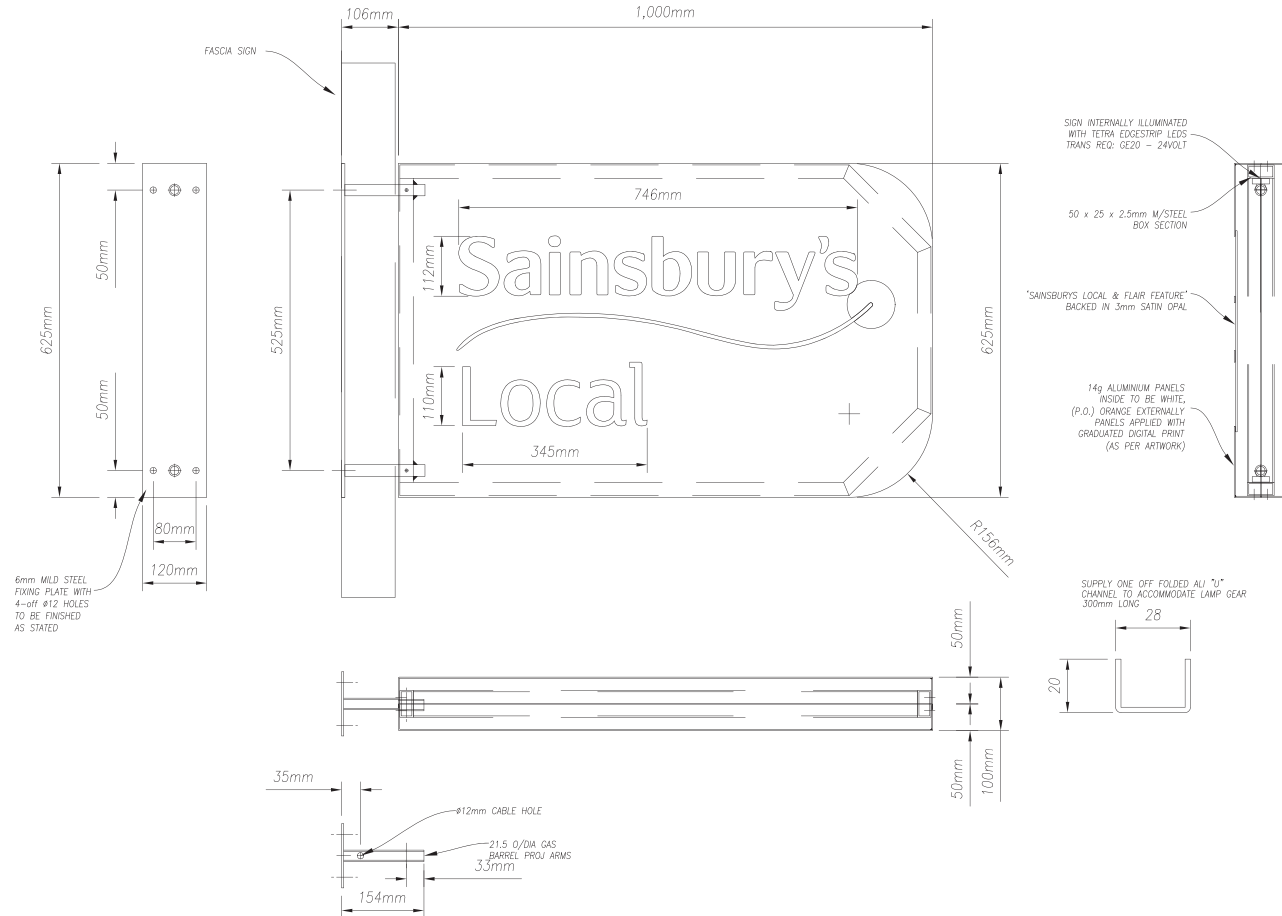

Projection sign Cross sect, 1:10 @A3