



1 SCALE 1:25 @ A1, 1:50 @ A3  
**SLOT GLAZING ELEMENT - GROUND FLOOR**

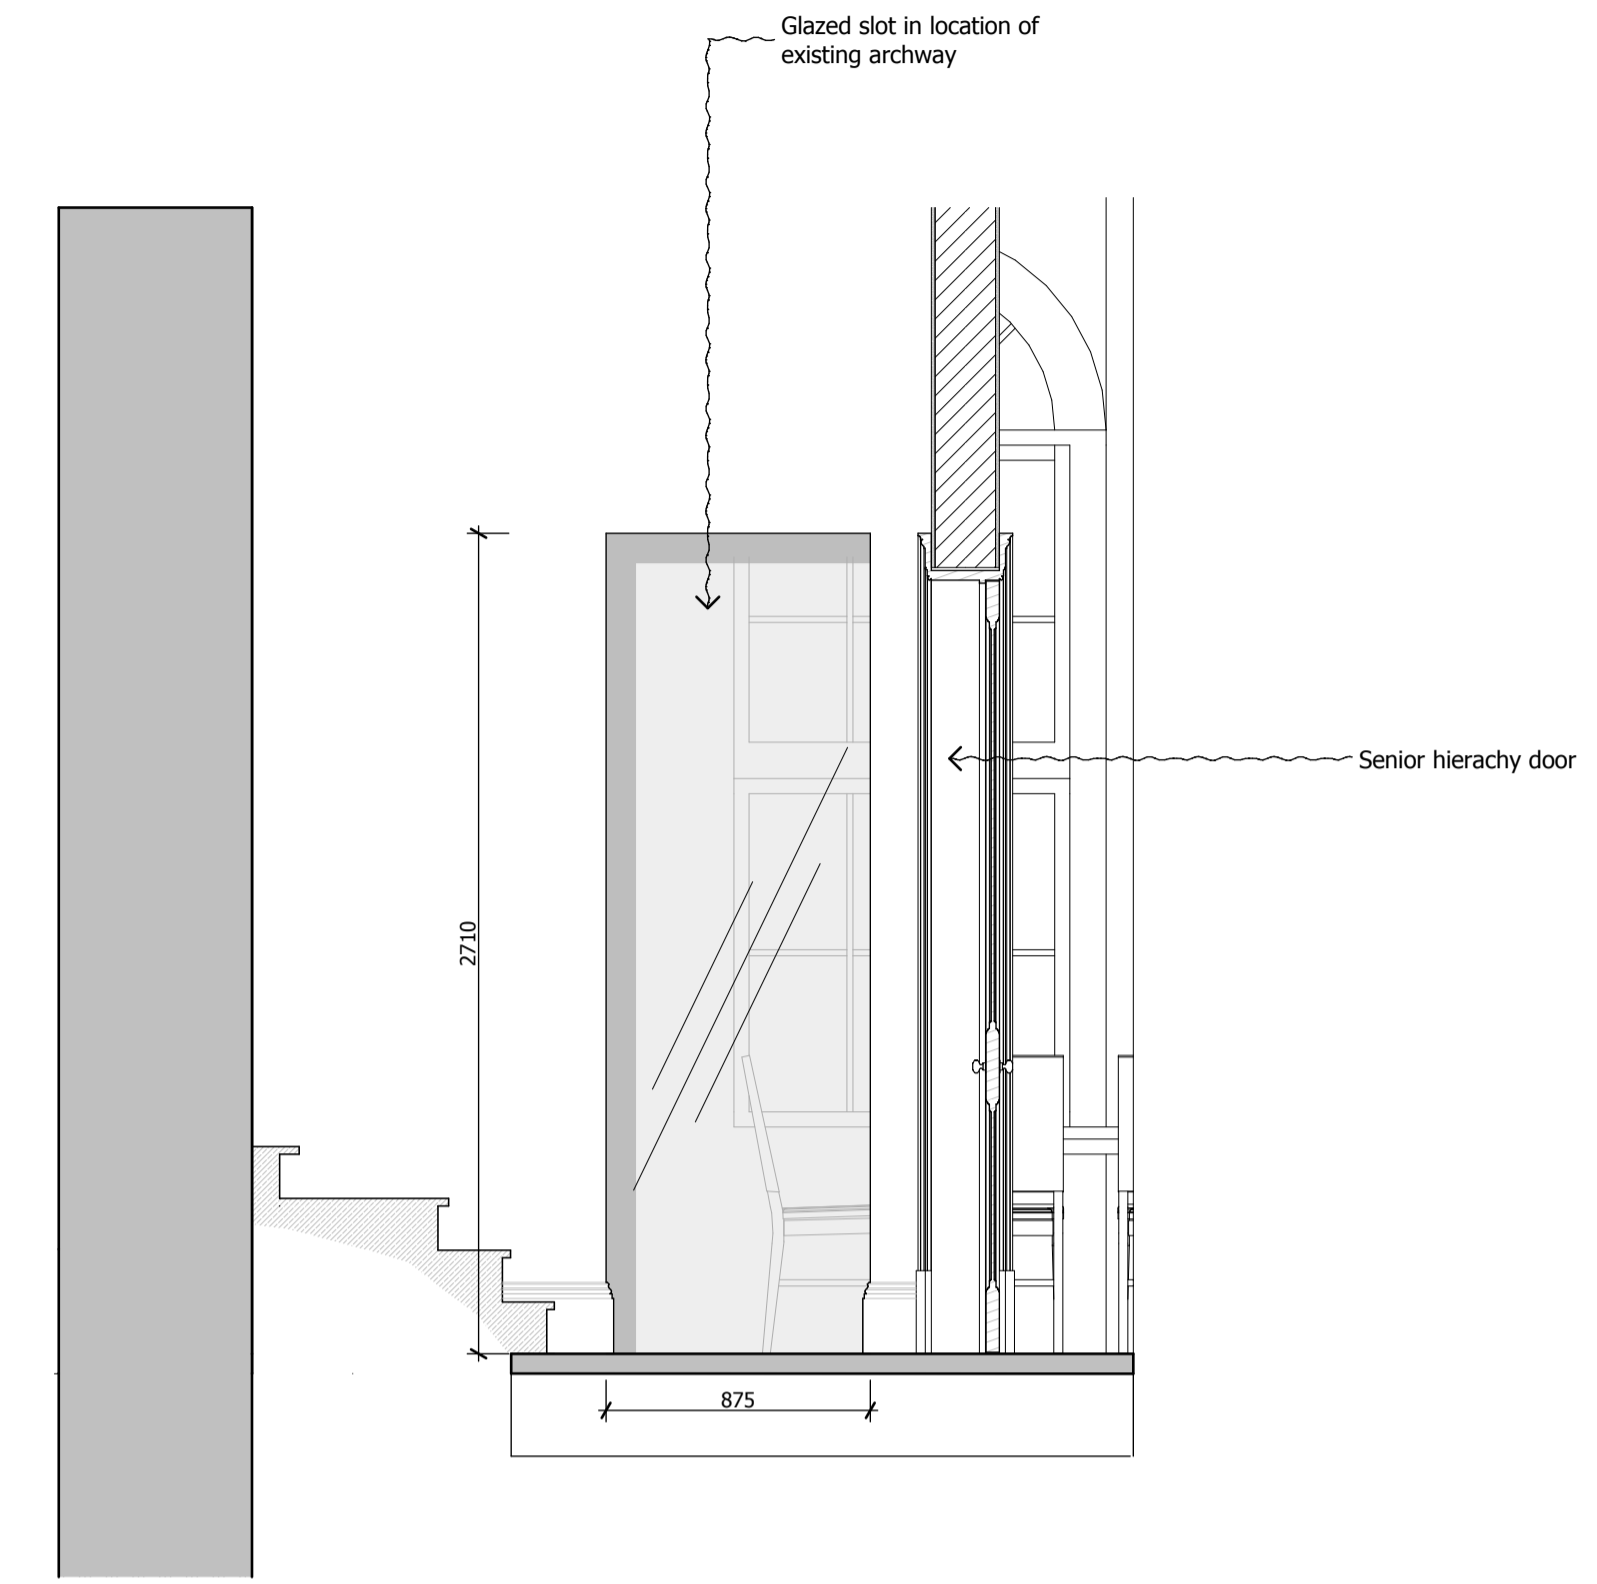

2 SCALE 1:25 @ A1, 1:50 @ A3  
**SLOT GLAZING ELEMENT - GROUND FLOOR**

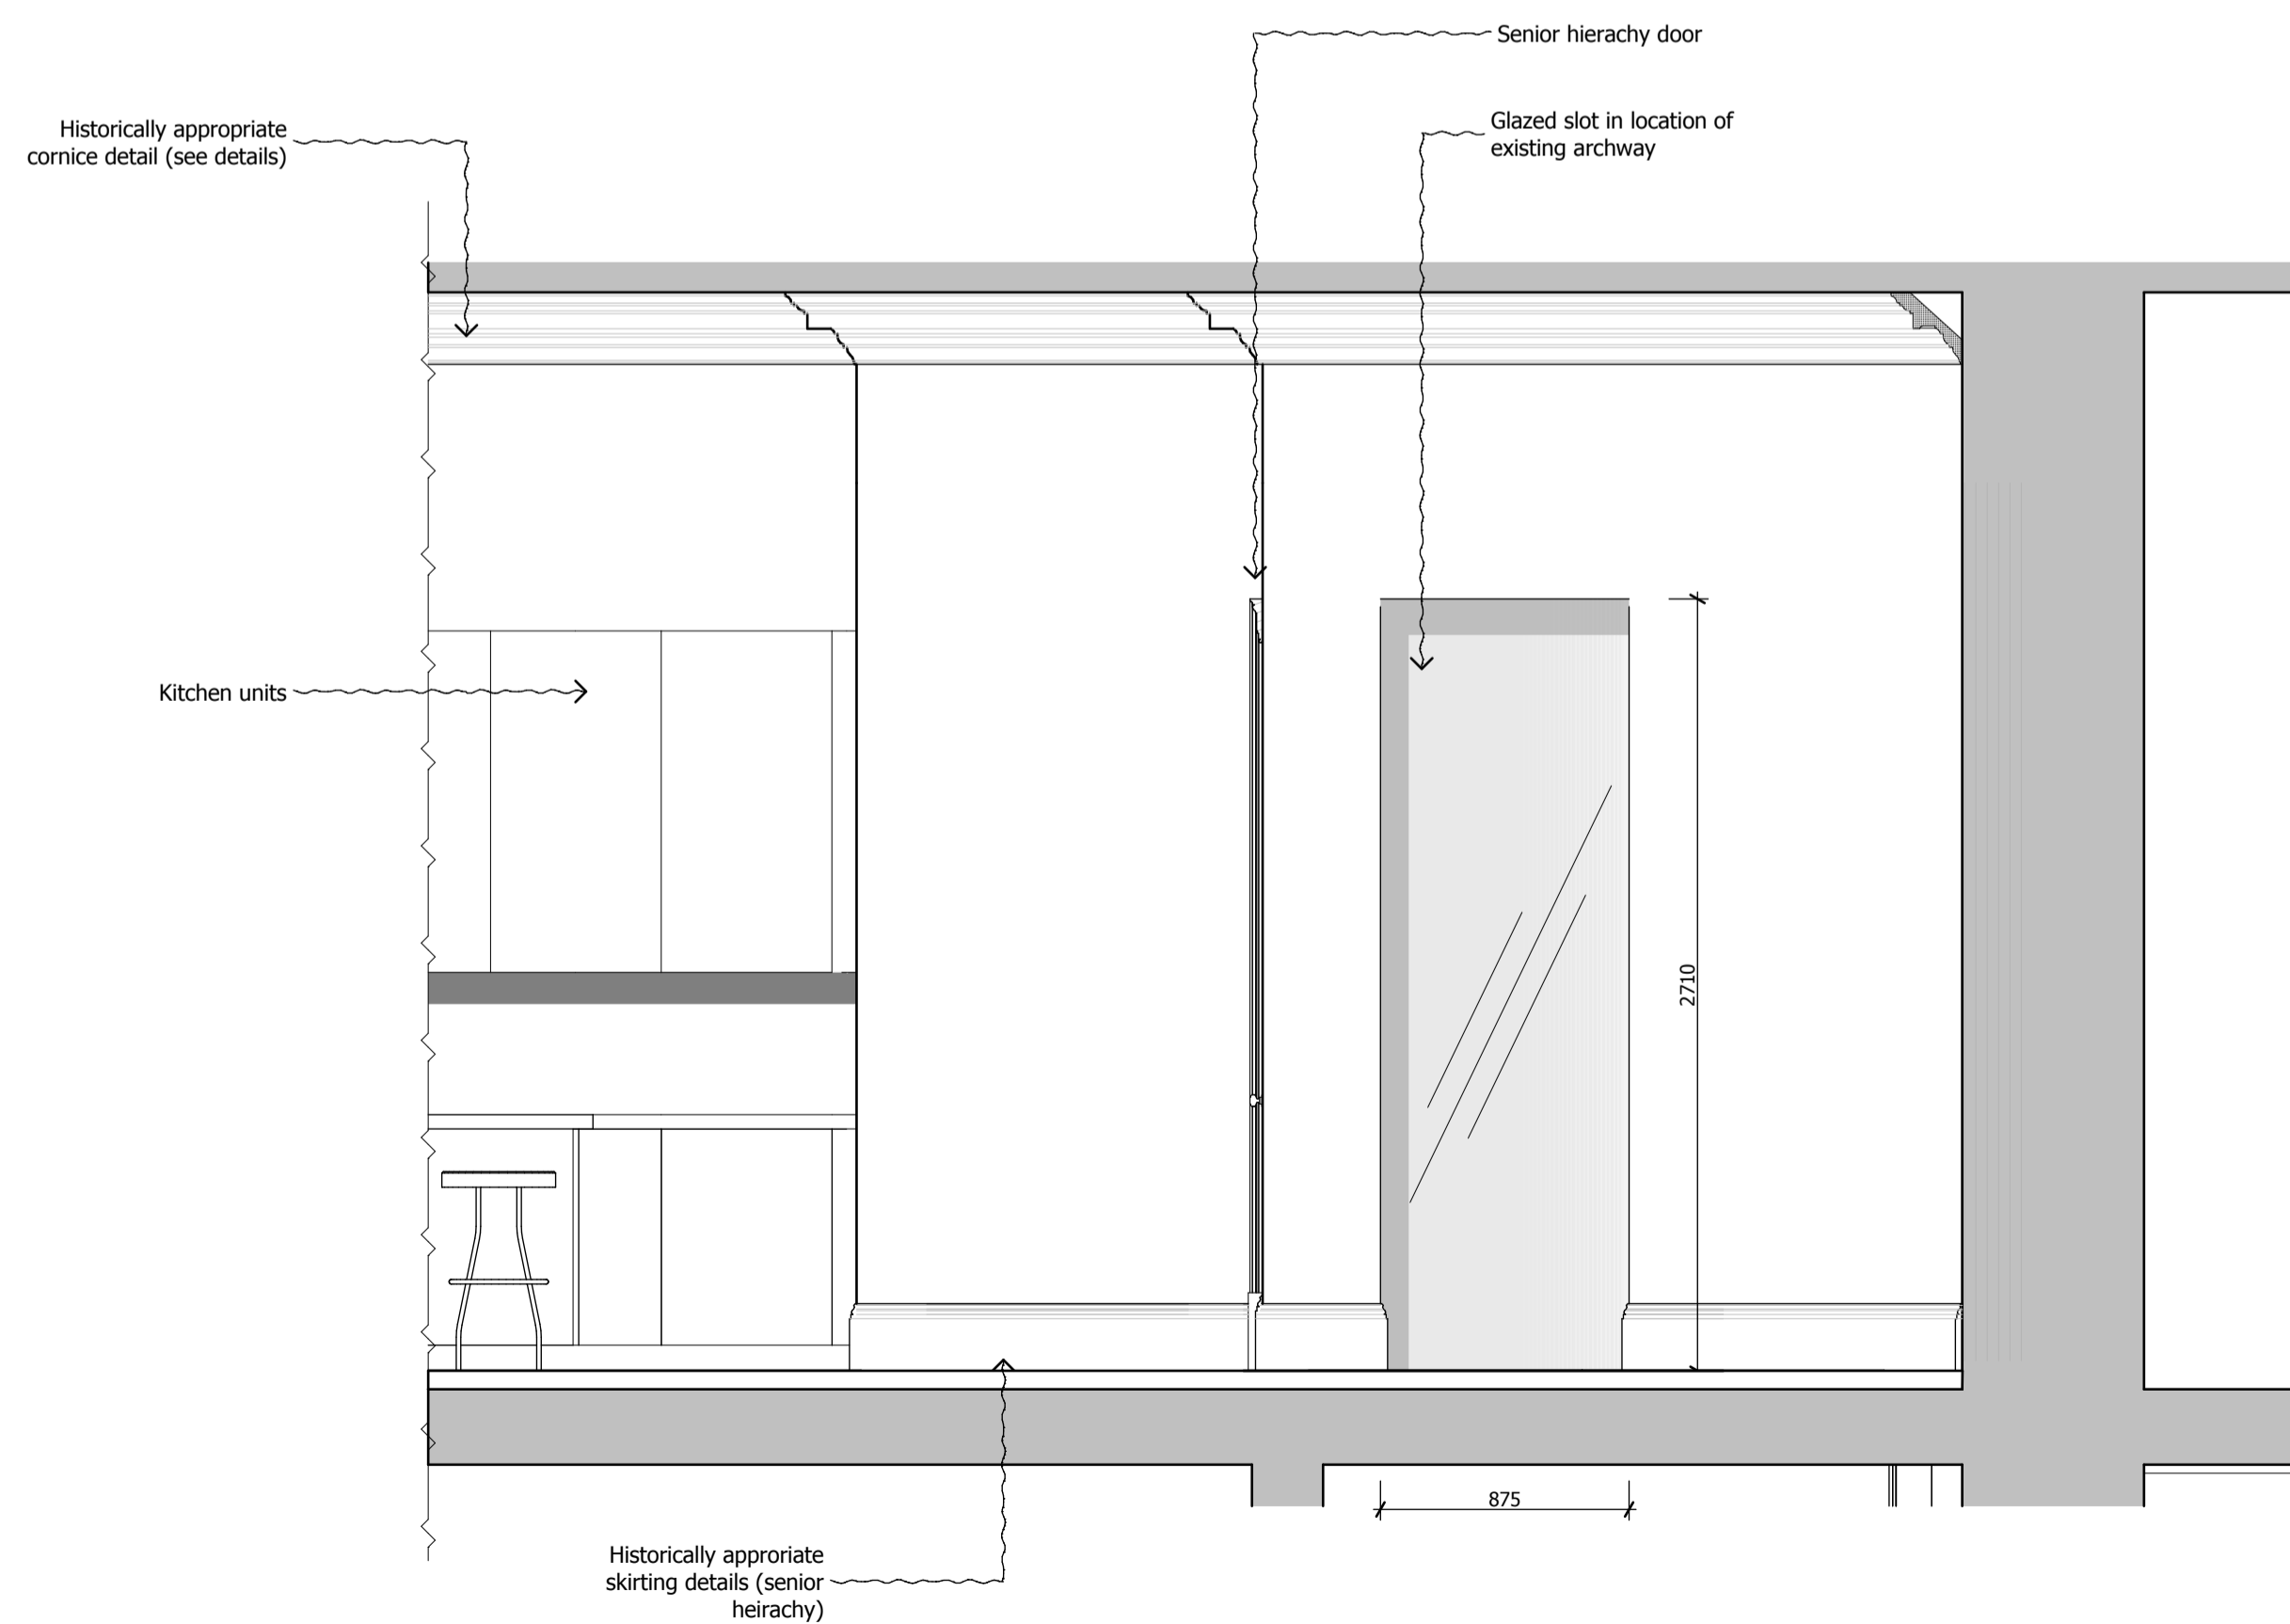

3 SCALE 1:25 @ A1, 1:50 @ A3  
**SLOT GLAZING ELEMENT - GROUND FLOOR**

**DO NOT SCALE FROM THIS DRAWING**  
Figured dimensions only are to be taken from this drawing. All dimensions are to be checked on site before any work is put in hand. If in doubt, ask.

Copyright © Spence Harris Hogan Limited 2012  
Registered in England & Wales. Registered No. 261 0615  
SHH is the trading name of Spence Harris Hogan Limited



Legends & Notes:

Rev	Date	Descriptor	Athr.
P01	27.08.14	For Planning	PB



1 Vencourt Place, Ravenscourt Park  
Hammersmith, London W6 9ND  
Phone +44 (0) 20 8600 4171 Email info@shh.co.uk  
shh.co.uk

Project:  
**2 Chester Terrace**  
Regents Park, London  
NW1 4NL  
Client:  
Private Client

Drawing Title:  
350 Detailed Sections

**Slot glazing detail**  
(Project number)\DWG number\_Revision  
**(744)358\_P01**